


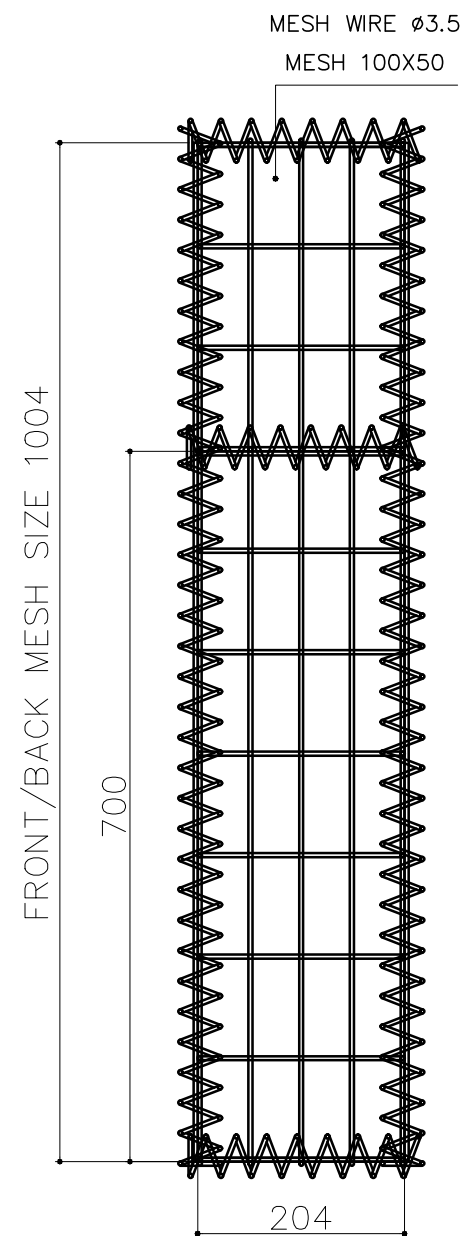
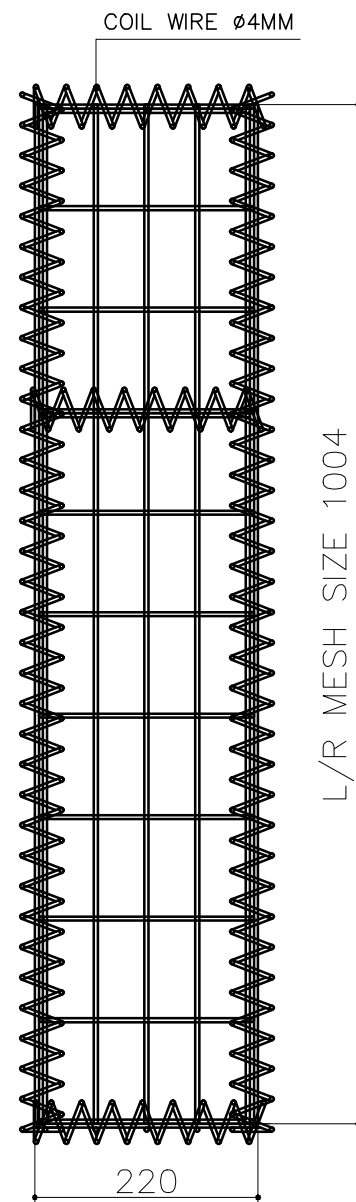


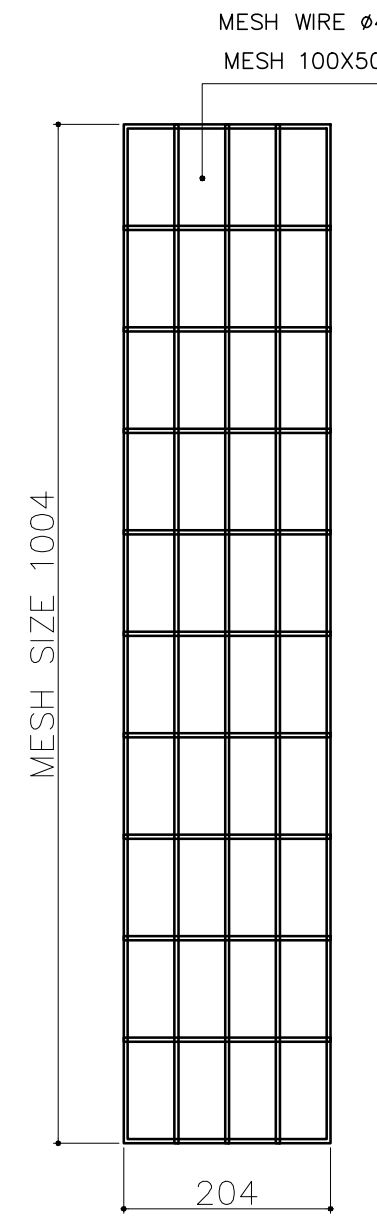


TYPICAL ELEVATION

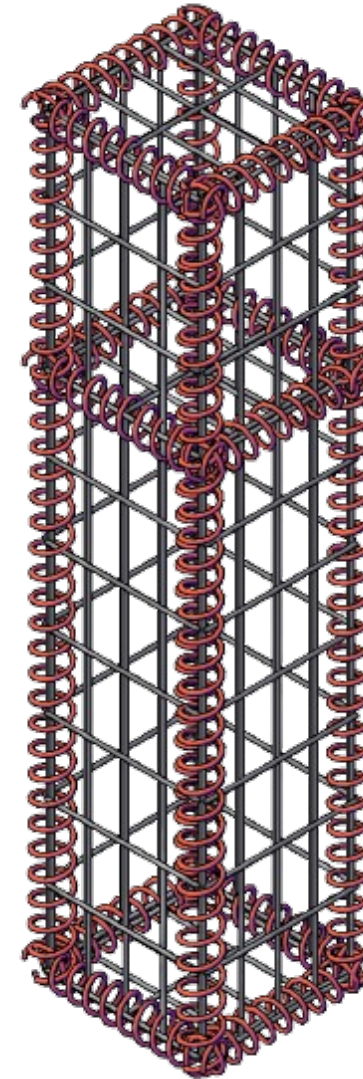


SIDE VIEW

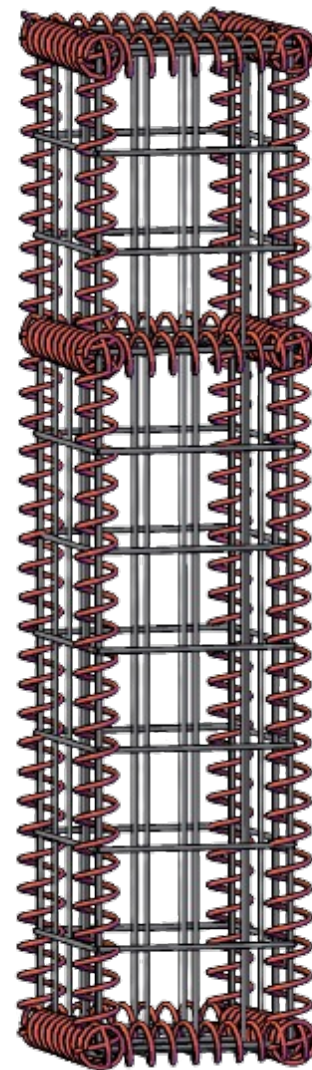


FRONT / BACK / LEFT / RIGHT MESH
MESH SIZE 100X50 (QTY-04)

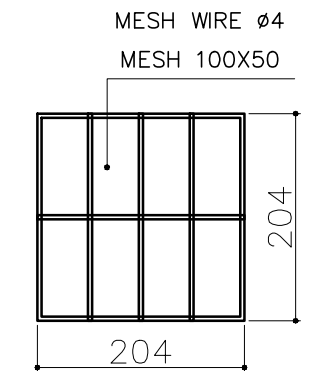


POST TOP / BOTTOM / CENTER MESH
MESH SIZE 100X50 (QTY-03)

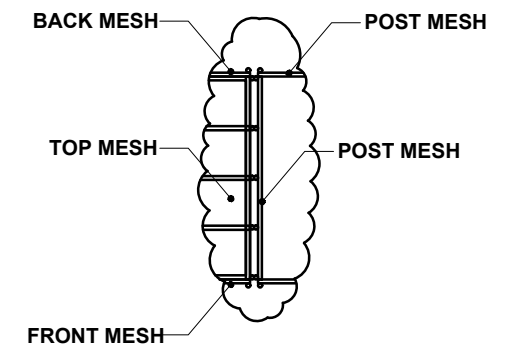


FITTING DETAIL "A"

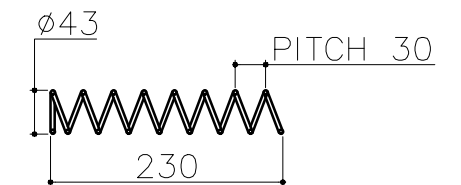

(POST TOP/BOTTOM COIL) (COIL LENGTH - 230)
(NUMBER OF TURN- 10) (OD - 43 ID - 35)
(WIRE DIA - 4MM) PITCH- 30 (QTY- 12)

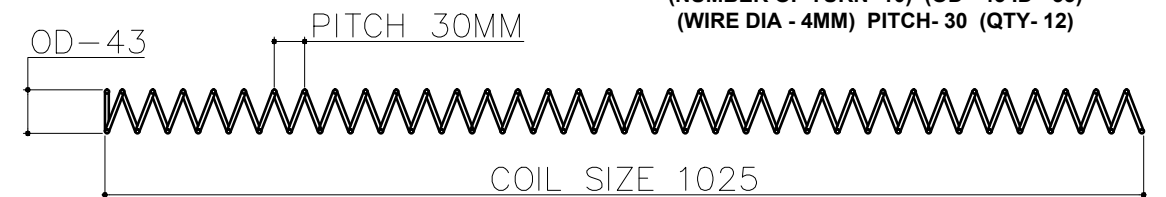


(POST L / R COIL) (COIL LENGTH - 1220)
(NUMBER OF TURN- 35) (OD - 43 ID - 35)
(WIRE DIA - 4MM) PITCH- 30 (QTY- 04)

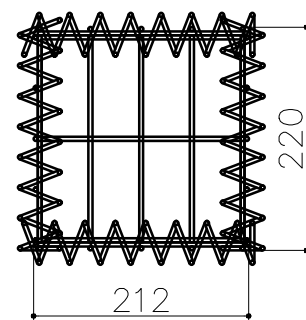


TOP VIEW




BOM					DESIGNED BY: MAAZ	SUPPLIER:  HITECH FENCE AND STEEL FACTORY		
MARK	PROFILE	QTY	LENGTH	WIDTH	DRAWN BY: HUMAYON			
P 4.1	ASSEMBLY	1	-	-	CHECKED BY: ADT			
F/B MESH	WELDED MESH	2	1004	204	APPROVED BY: MJJ			
					BUILDING 3824,STREET NIRA, 2ND INDUSTRIAL CITY, 14338 RIYADH SAUDI ARABIA +966 11 474 8635			
T/B/ MESH	WELDED MESH	2	204	204	DRAWING TITLE:		PAPER SIZE	SHEET NO.
L/R MESH	WELDED MESH	2	1004	204	GABION P4 (V-4.1)		A3	01 / 01
CENTER MESH	WELDED MESH	1	204	204	DRAWING NO.:		REV. NO.	SCALE: AS SHOWN
					HITECH-WB105-GEN-01		A	DATE: 7-Jan-24

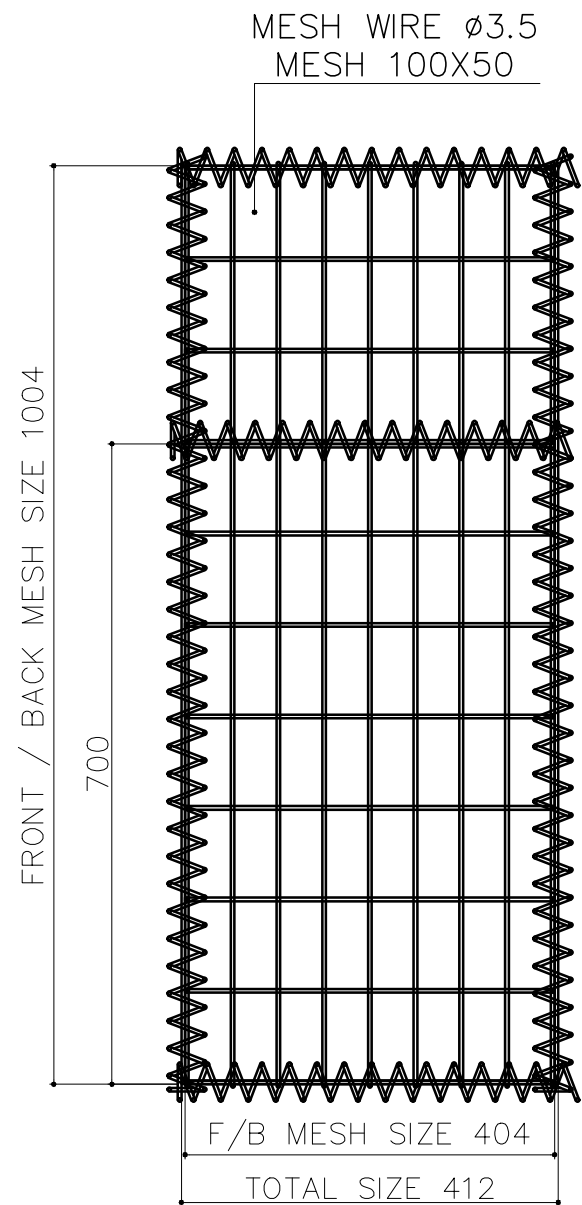

TYPICAL ELEVATION



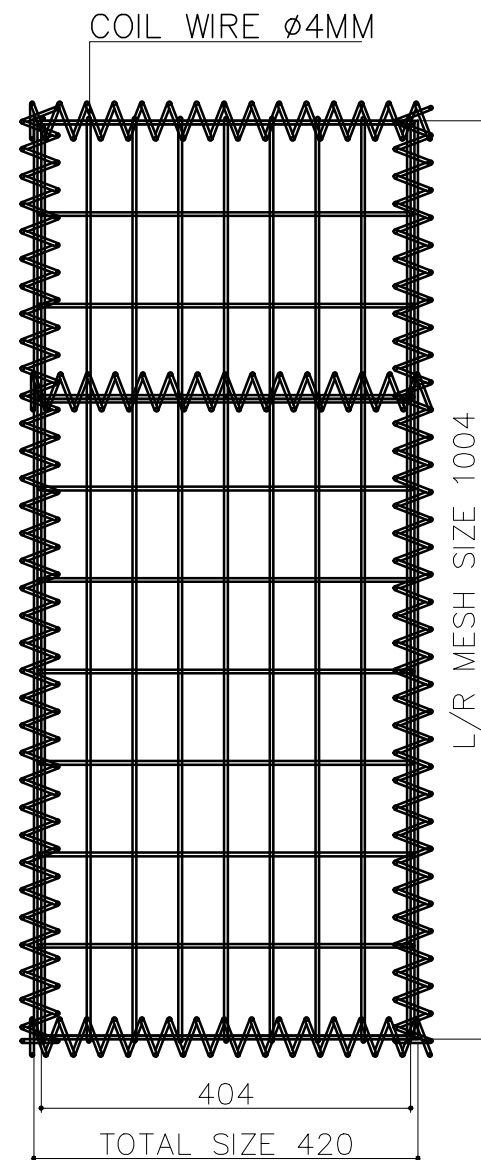


SIDE VIEW

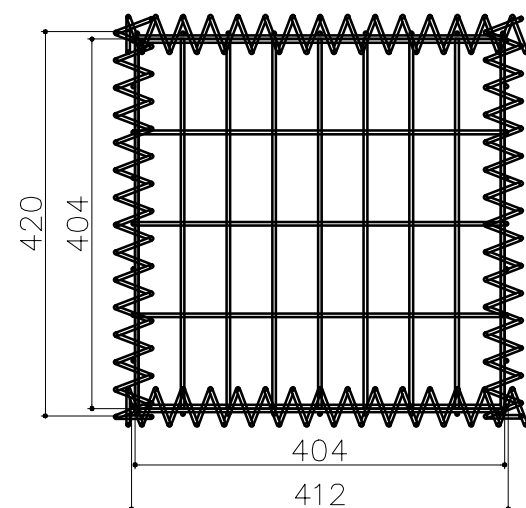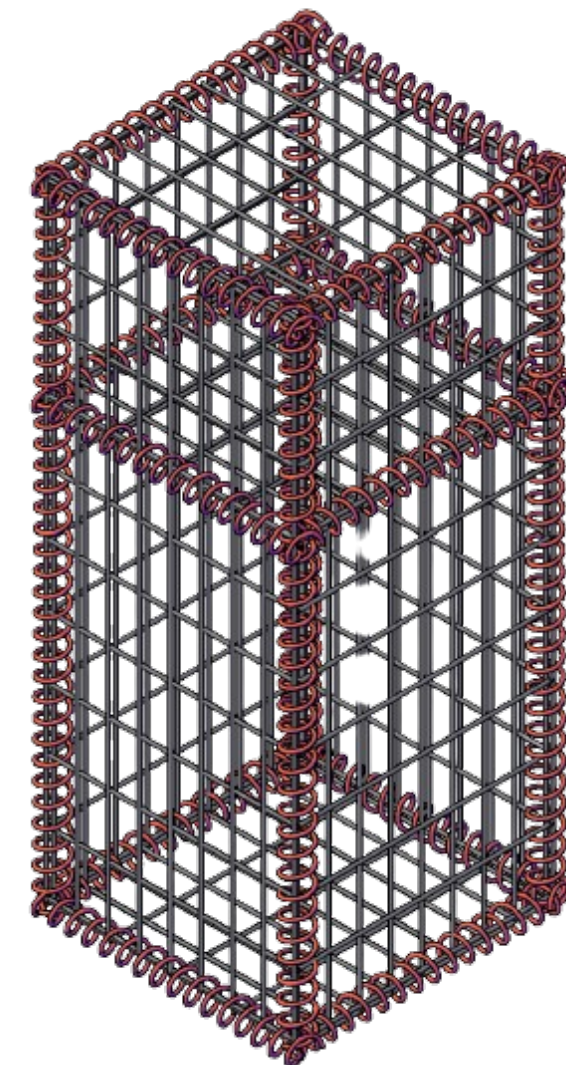
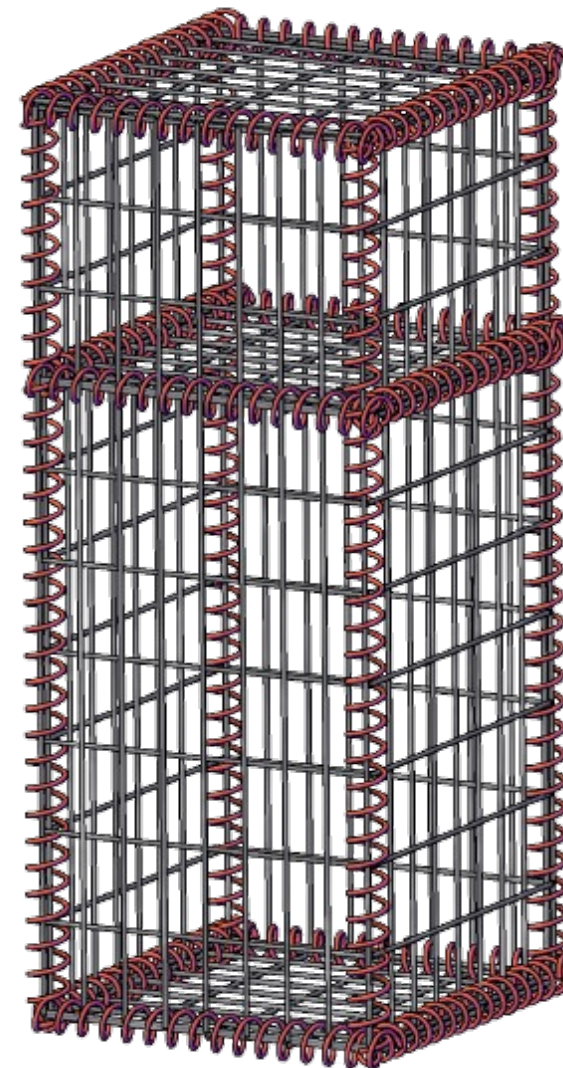


TOP VIEW


BOM					DESIGNED BY: MAAZ	SUPPLIER:  HITECH FENCE AND STEEL FACTORY BUILDING 3824, STREET NIRA, 2ND INDUSTRIAL CITY, 14338 RIYADH SAUDI ARABIA +966 11 474 8635	
MARK	PROFILE	QTY	LENGTH	WIDTH	DRAWN BY: HUMAYON		
P 4.2	ASSEMBLY	1	-	-	CHECKED BY: ADT		
F/B MESH	WELDED MESH	2	1004	404	APPROVED BY: MJJ		
T/B/ MESH	WELDED MESH	2	404	404	DRAWING TITLE: GABION P4 (V-4.2)	PAPER SIZE A3	SHEET NO. 01 / 01
L/R MESH	WELDED MESH	2	1004	404	DRAWING NO.: HITECH-WB105-GEN-01	REV. NO. A	SCALE: AS SHOWN DATE: 7-Jan-24
CENTER MESH	WELDED MESH	1	404	404			

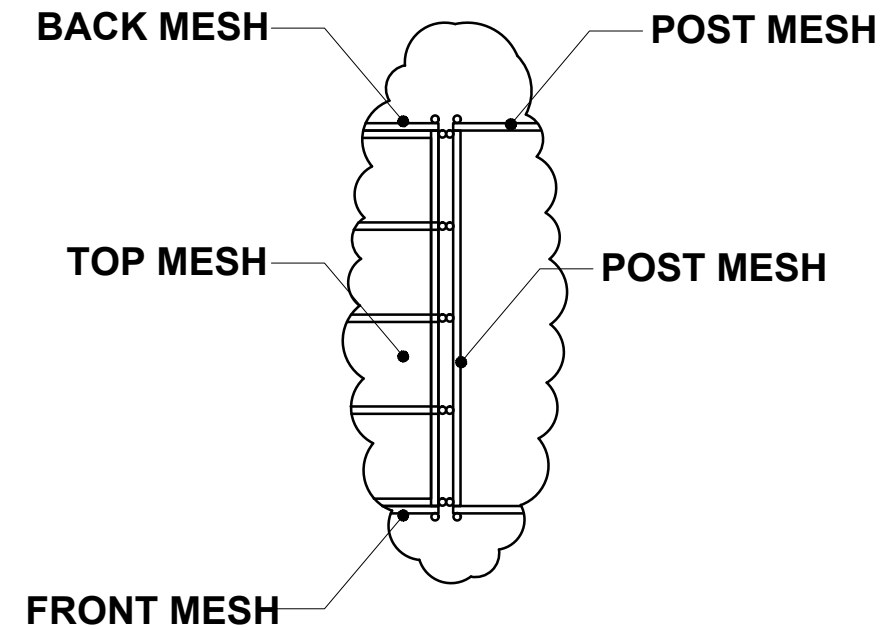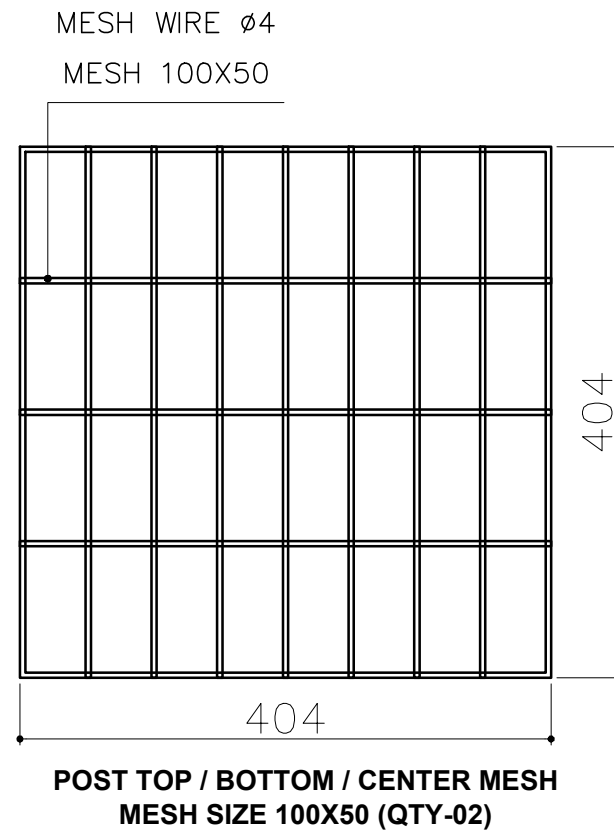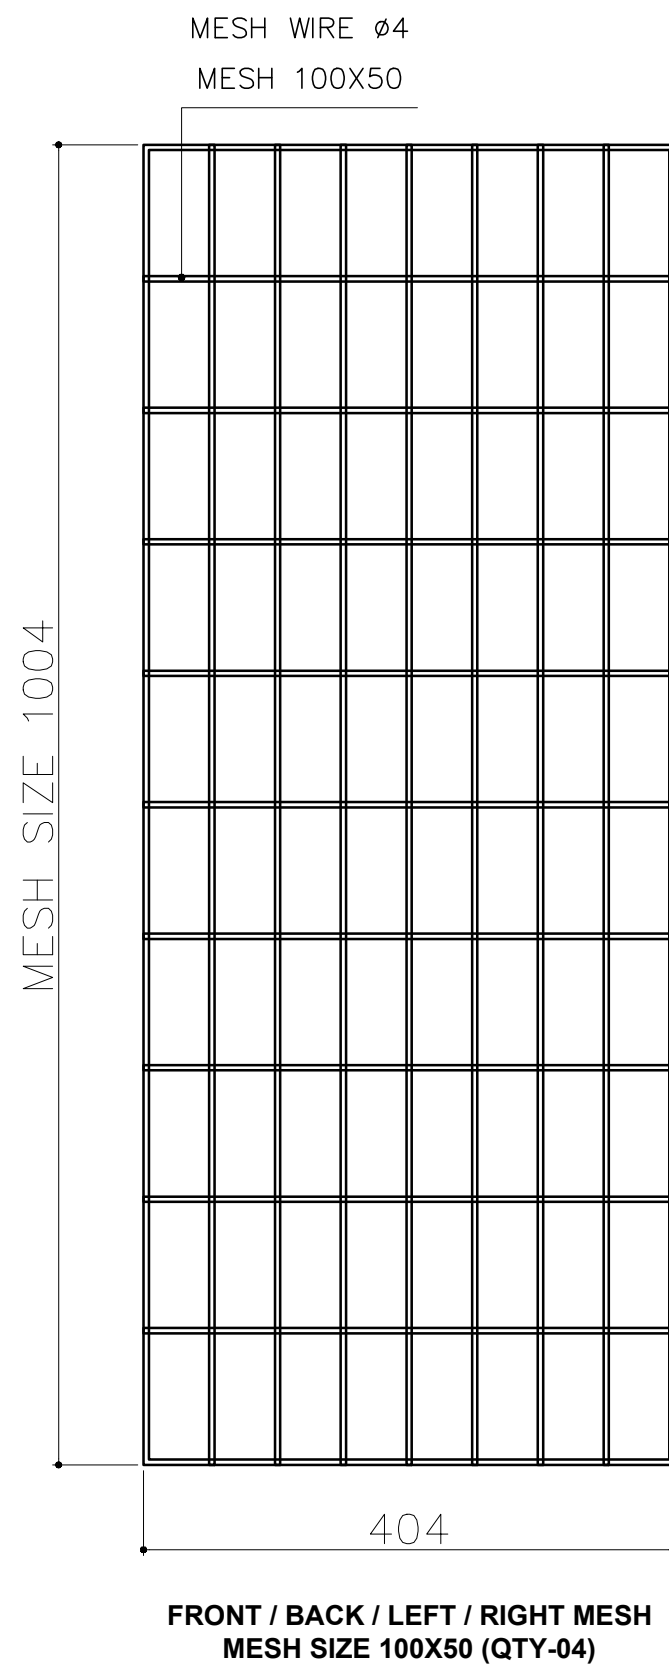

FITTING DETAIL "A"

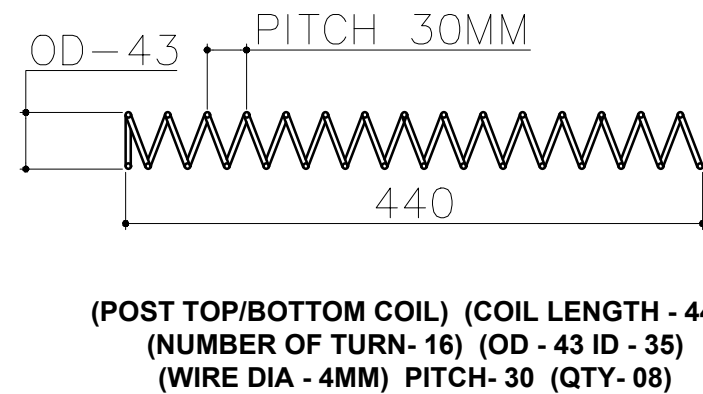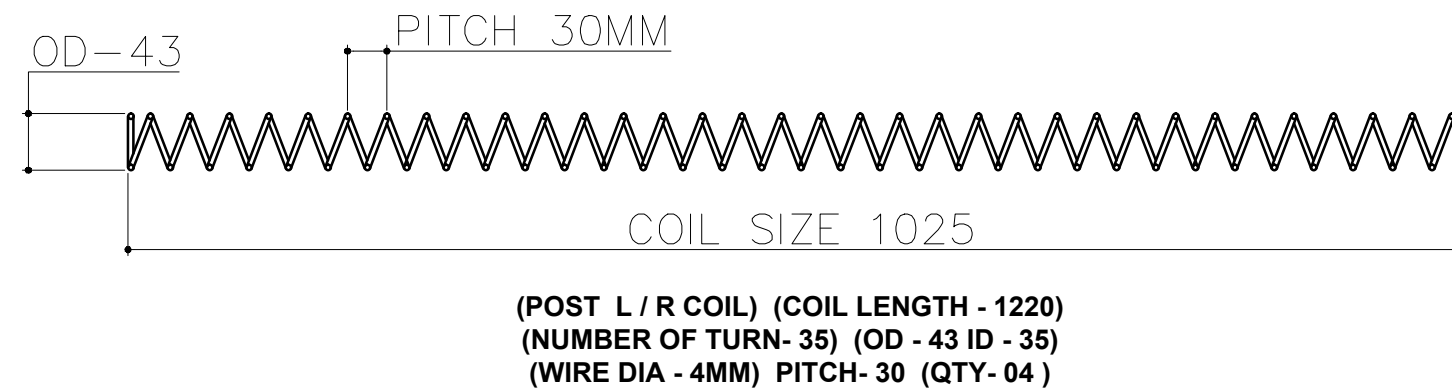


DESIGNED BY: MAAZ	SUPPLIER:		
DRAWN BY: HUMAYON	 HITECH FENCE AND STEEL FACTORY		
CHECKED BY: ADT			
APPROVED BY: MJJ			
BUILDING 3824,STREET NIRA, 2ND INDUSTRIAL CITY, 14338 RIYADH SAUDI ARABIA +966 11 474 8635			
DRAWING TITLE: GABION P4 (V-4.2)	PAPER SIZE A3	SHEET NO. 01 / 01	
DRAWING NO.: HITECH-WB105-GEN-01	REV. NO. A	SCALE: AS SHOWN DATE: 7-Jan-24	


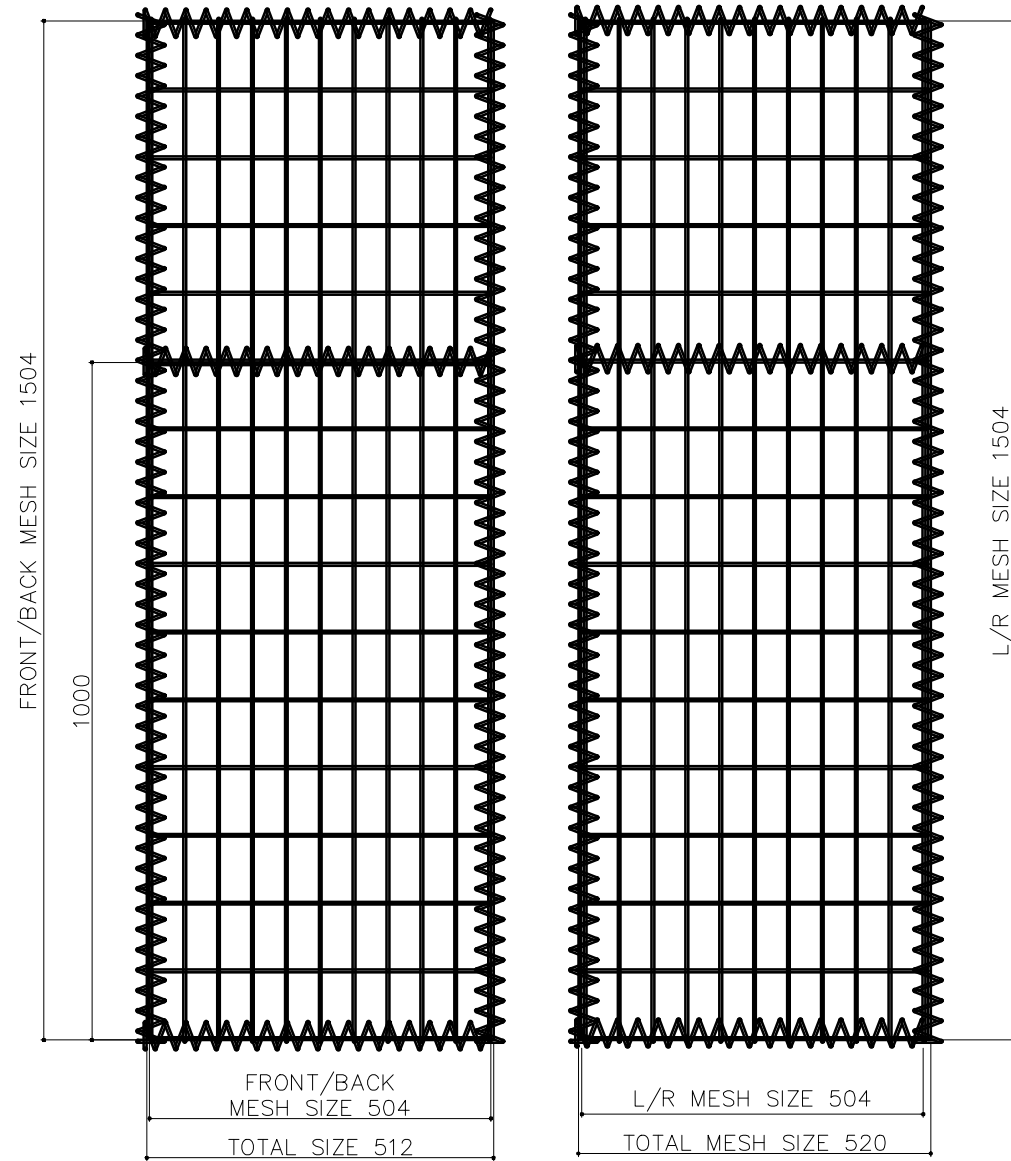


TYPICAL ELEVATION


SIDE VIEW

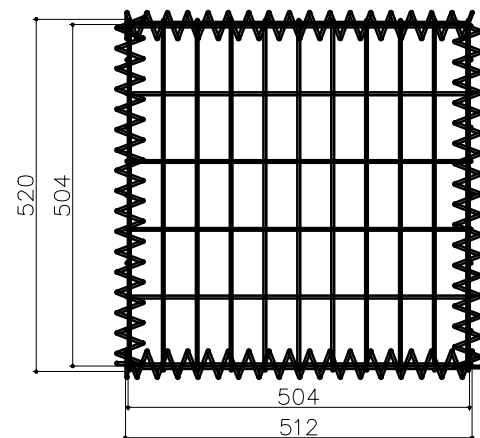


TOP VIEW

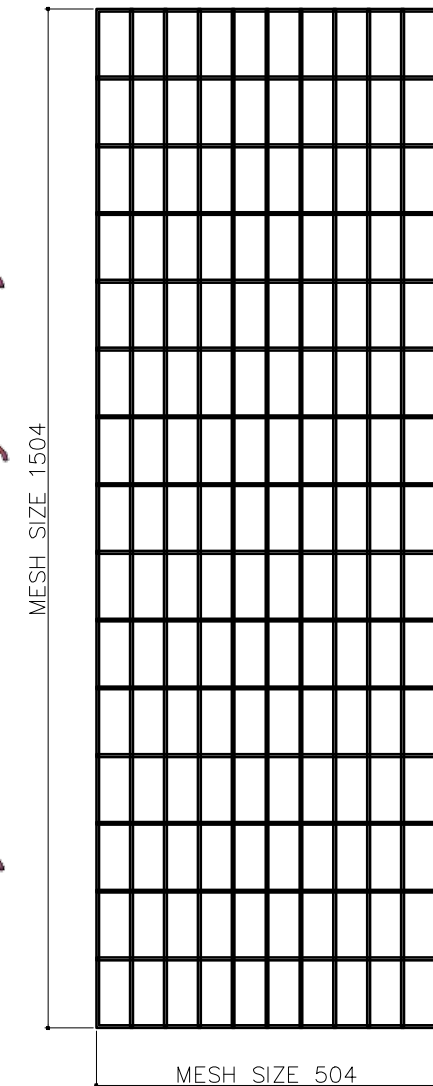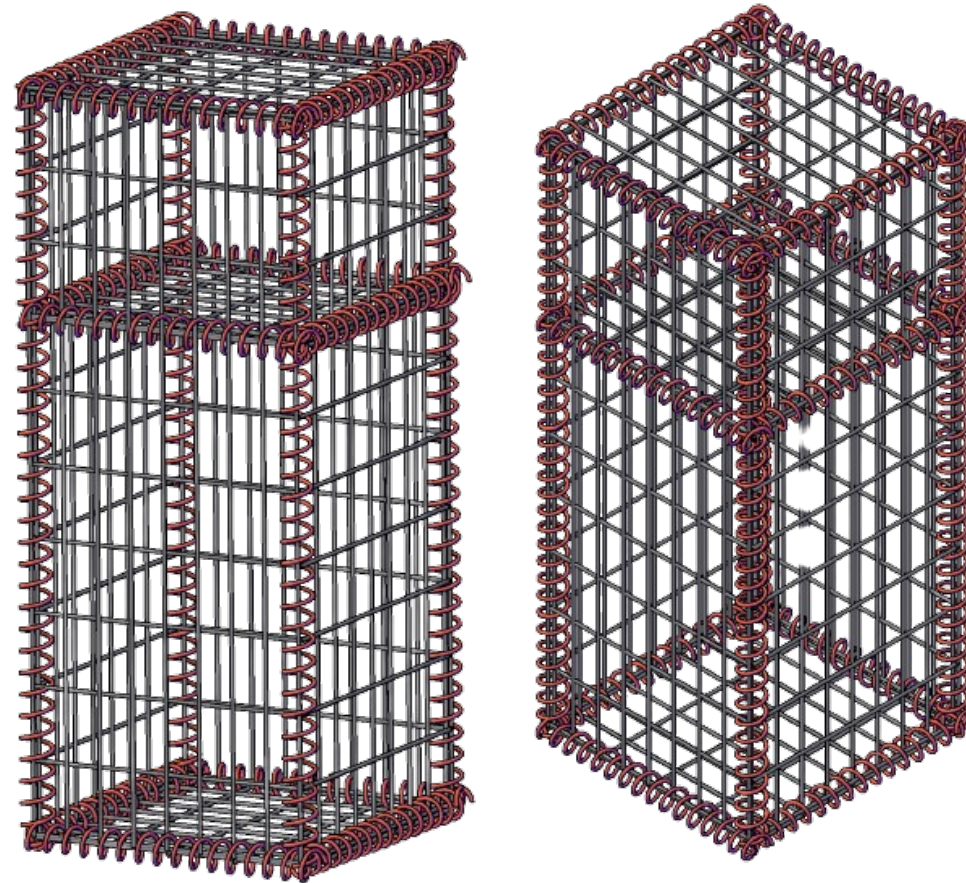


FRONT / BACK / LEFT / RIGHT MESH
MESH SIZE 100X50 (QTY-04)

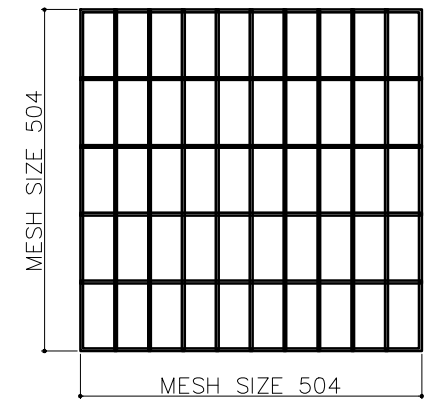


POST TOP / BOTTOM / CENTER MESH
MESH SIZE 100X50 (QTY-03)

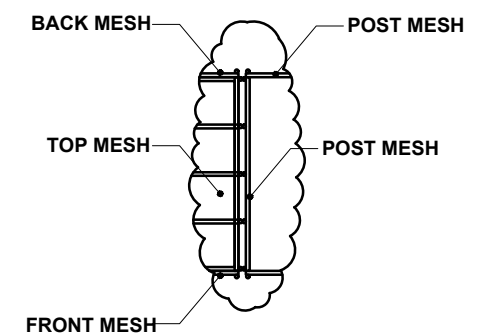

FITTING DETAIL "A"

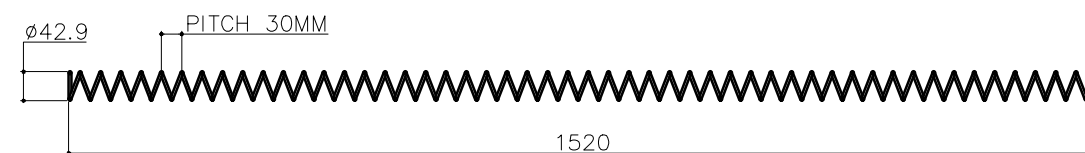

(POST L / R COIL) (COIL LENGTH - 1520)
(NUMBER OF TURN - 52) (OD - 43 ID - 35)
(WIRE DIA - 4MM) PITCH - 30 (QTY - 04)

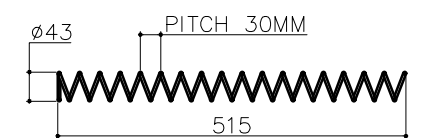

(POST TOP/BOTTOM COIL) (COIL LENGTH - 515)
(NUMBER OF TURN - 18) (OD - 43 ID - 35)
(WIRE DIA - 4MM) PITCH - 30 (QTY - 08)

BOM					DESIGNED BY: MAAZ	SUPPLIER: 		
MARK	PROFILE	QTY	LENGTH	WIDTH	DRAWN BY: HUMAYON			
P 4.3	ASSEMBLY	1	-	-	CHECKED BY: ADT			
F/B MESH	WELDED MESH	2	1004	404	APPROVED BY: MJI			
					BUILDING 3824,STREET NIRA, 2ND INDUSTRIAL CITY, 14338 RIYADH SAUDI ARABIA +966 11 474 8635			
					DRAWING TITLE: GABION P4 (V-4.3)		PAPER SIZE A3	SHEET NO. 01 / 01
					DRAWING NO.: HITECH-WB105-GEN-01		REV. NO. A	SCALE: AS SHOWN DATE: 7-Jan-24