




TYPICAL ELEVATION

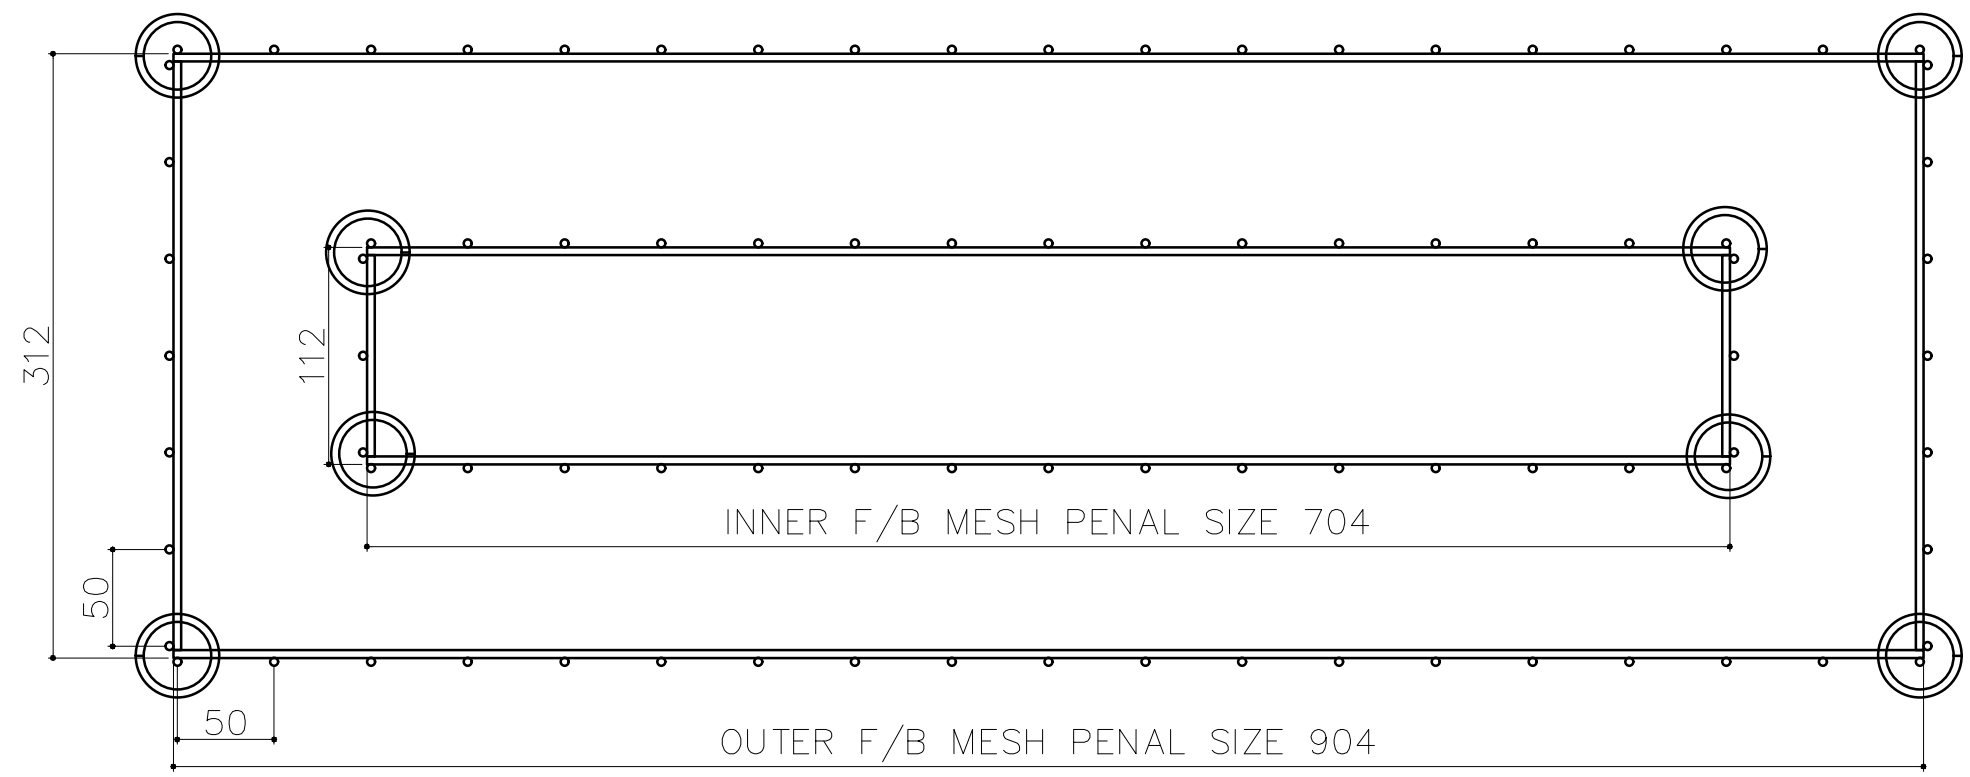


TOP / PLAN

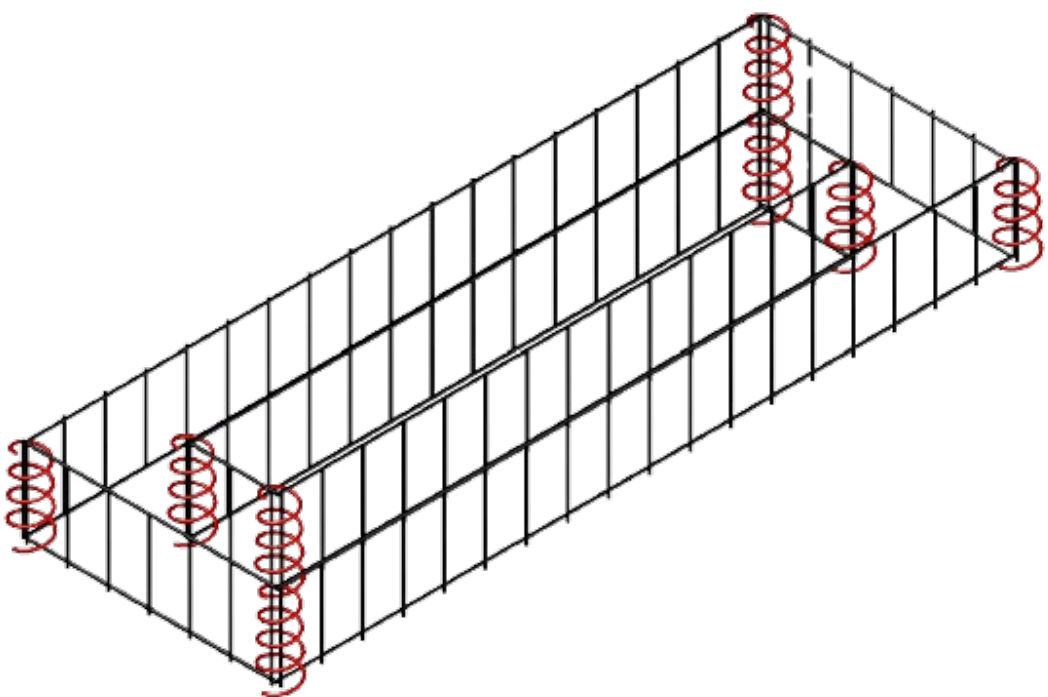


BOM					DESIGNED BY: MAAZ	<div>SUPPLIER:<div>HITECH FENCE AND STEEL FACTORY</div></div> <div>BUILDING 3824,STREET NIRA, 2ND INDUSTRIAL CITY, 14338 RIYADH SAUDI ARABIA +966 11 474 8635</div>		
MARK	PROFILE	QTY	LENGTH	WIDTH	DRAWN BY: HUMAYON			
P 5.1	ASSEMBLY	1	-	-	CHECKED BY: ADT			
OUTER F/B MESH	WELDED MESH	2	904	104	APPROVED BY: MJI			
INNER F/B MESH	WELDED MESH	2	704	104	DRAWING TITLE: GABION P5 (V-5.1)		PAPER SIZE A3	SHEET NO. 01 / 01
OUTER L/R MESH	WELDED MESH	2	304	104			DRAWING NO.: HITECH-WB105-GEN-01	REV. NO. A
INNER L/R MESH	WELDED MESH	2	104	104			DATE: 7-Jan-24	

SUPPLIER:


BUILDING 3824, STREET NIRA, 2ND INDUSTRIAL CITY,
14338 RIYADH SAUDI ARABIA +966 11 474 8635

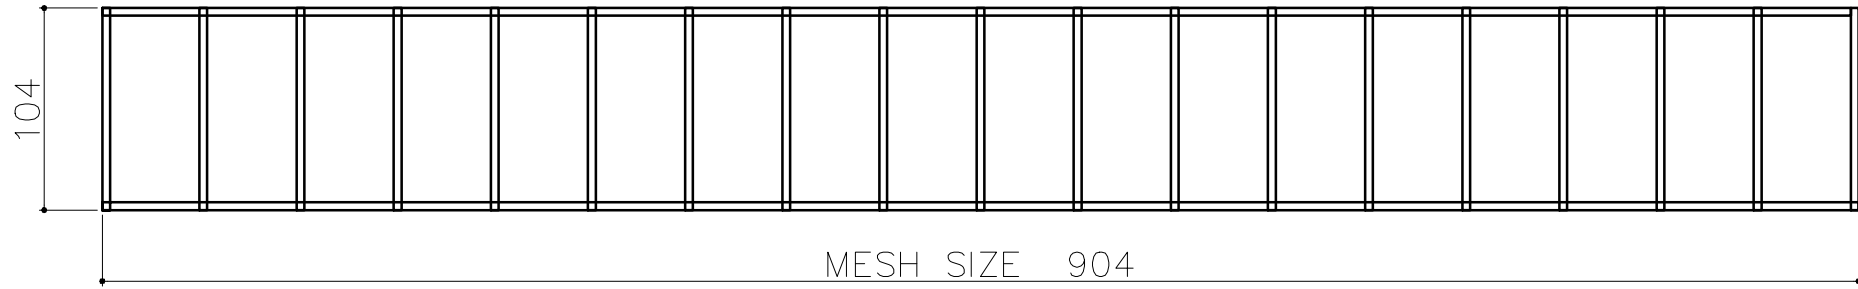


OUTER FRONT / BACK MESH PENAL
MESH SIZE 100X50 (MESH WIRE DIA 4MM)
QTY-02

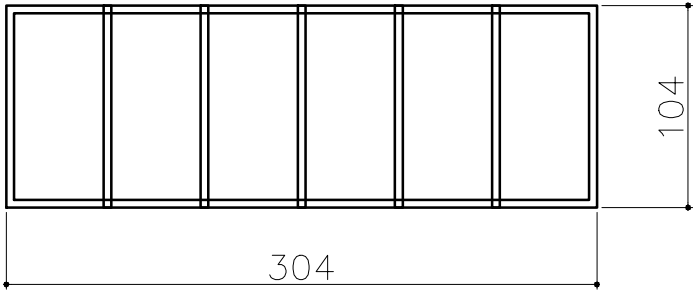


OUTER LEFT / RIGHT MESH PENAL
MESH SIZE 100X50 (MESH WIRE DIA 4MM)
QTY-02

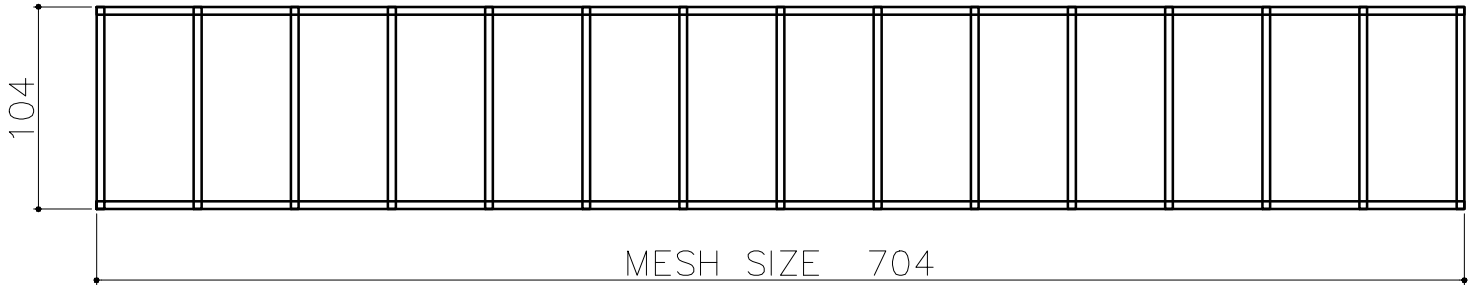


INNER FRONT / BACK MESH PENAL
MESH SIZE 100X50 (MESH WIRE DIA 4MM)
QTY-02

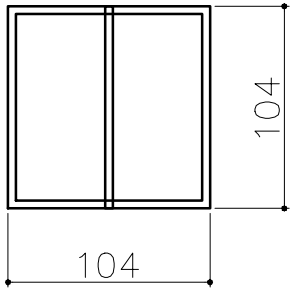


INNER LEFT/ RIGHT MESH PENAL
MESH SIZE 100X50 (MESH WIRE DIA 4MM)
QTY-02

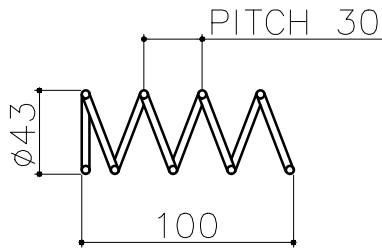


INNER OUTER MESH PENAL COIL
NUMBER OF TURN-5
TOTAL LENGTH - 100
WIRE DIA- 4MM (QTY-08)


DESIGNED BY: MAAZ	<div>SUPPLIER:</div> <div> HITECH FENCE AND STEEL FACTORY</div> <div>BUILDING 3824, STREET NIRA, 2ND INDUSTRIAL CITY, 14338 RIYADH SAUDI ARABIA +966 11 474 8635</div>		
DRAWN BY: HUMAYON			
CHECKED BY: ADT			
APPROVED BY: MJJ			
DRAWING TITLE: GABION P5 (V-5.1)		PAPER SIZE A3	SHEET NO. 01 / 01
DRAWING NO.: HITECH-WB105-GEN-01		REV. NO. A	SCALE: AS SHOWN DATE: 7-Jan-24

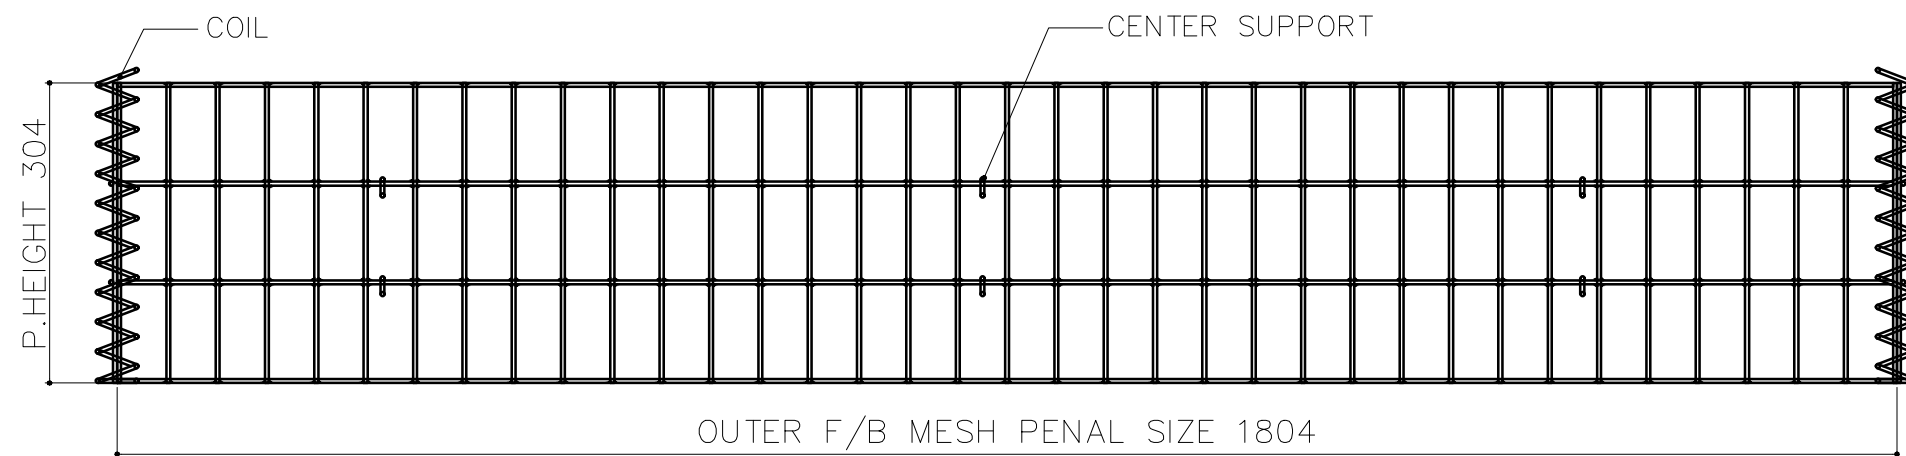



TYPICAL ELEVATION

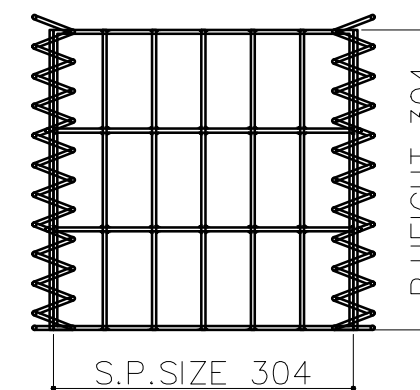


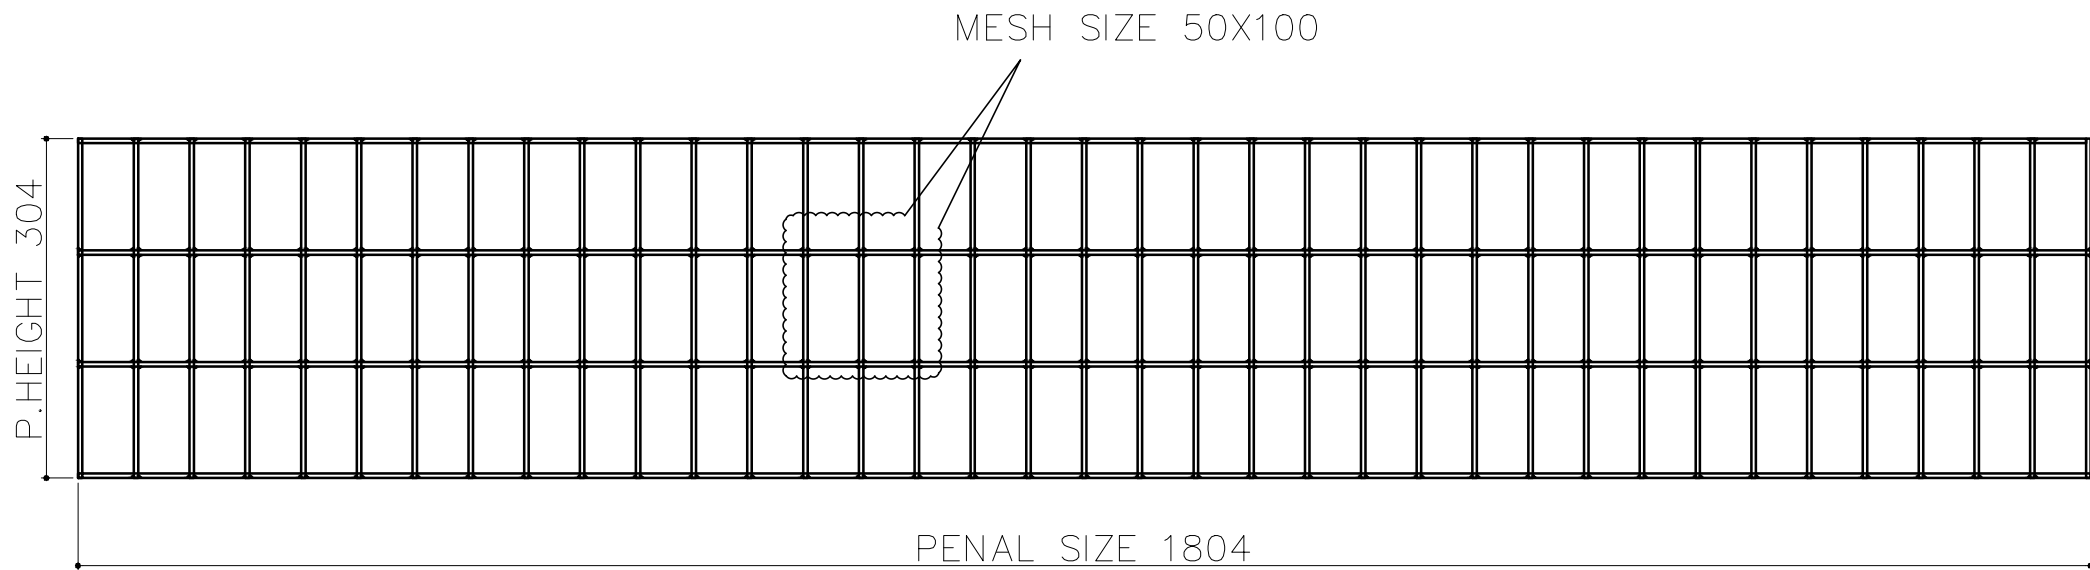
SIDE VIEW

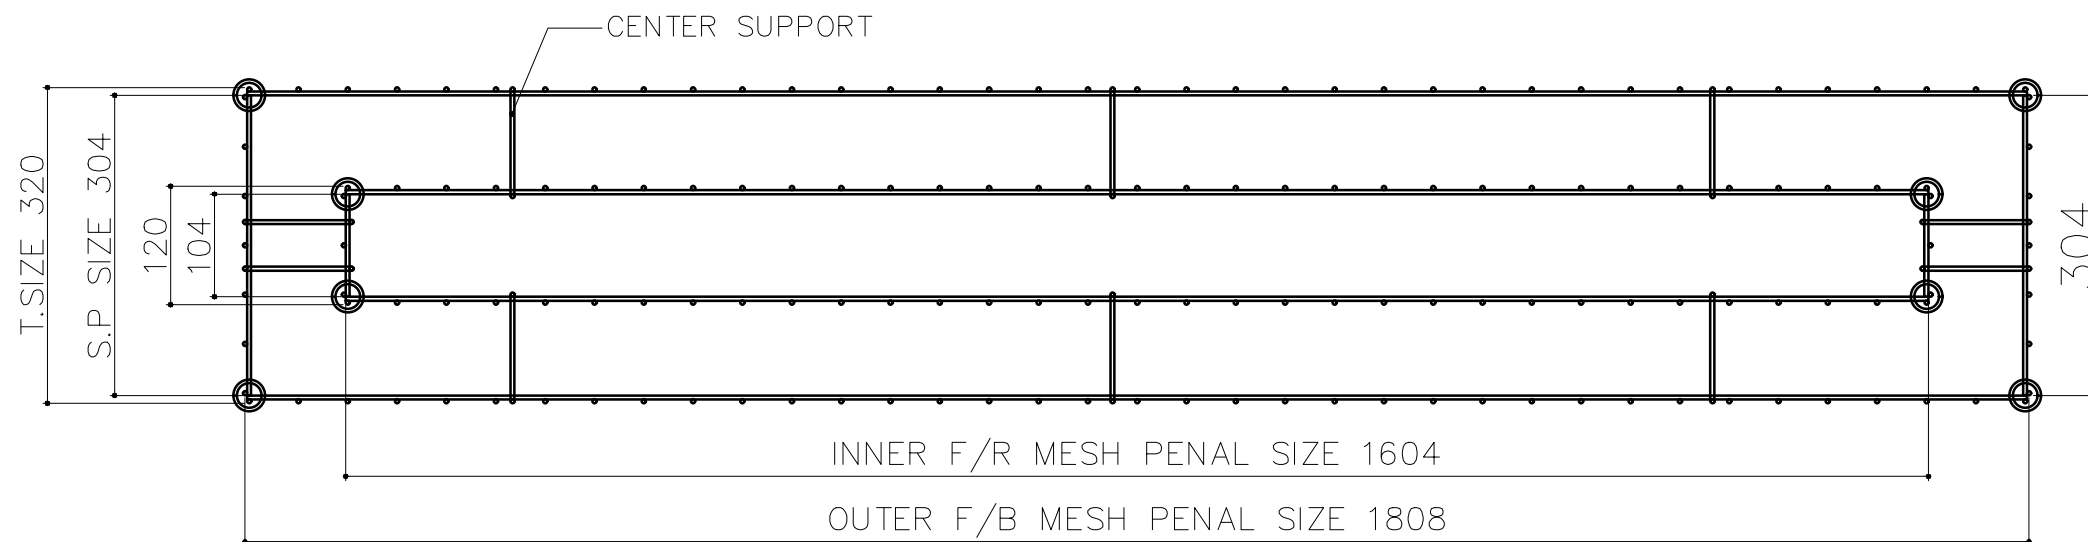


TOP / PLAN

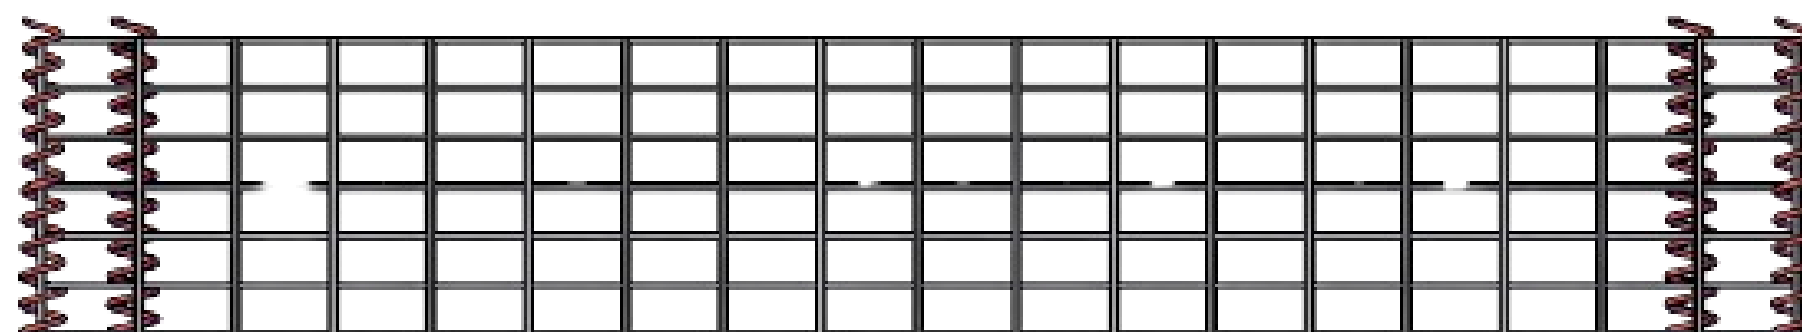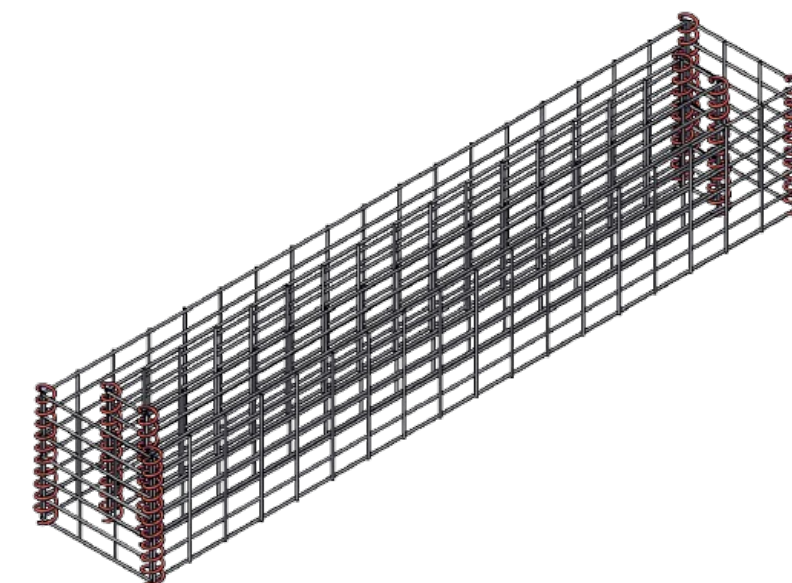


BOM				
MARK	PROFILE	QTY	LENGTH	WIDTH
P 5.2	ASSEMBLY	1	-	-
OUTER F/B MESH	WELDED MESH	2	1804	304
INNER F/B MESH	WELDED MESH	2	1604	304
OUTER L/R MESH	WELDED MESH	2	304	304
INNER L/R MESH	WELDED MESH	2	104	304
DESIGNED BY: MAAZ		<div>SUPPLIER:</div> <div> HITECH FENCE AND STEEL FACTORY</div> <div>BUILDING 3824, STREET NIRA, 2ND INDUSTRIAL CITY, 14338 RIYADH SAUDI ARABIA +966 11 474 8635</div>		
DRAWN BY: HUMAYON				
CHECKED BY: ADT				
APPROVED BY: MJJ				
DRAWING TITLE: GABION P5 (V-5.2)		PAPER SIZE A3	SHEET NO. 01 / 01	
DRAWING NO.: HITECH-WB105-GEN-01		REV. NO. A	SCALE: AS SHOWN DATE: 7-Jan-24	




OUTER FRONT BACK MESH PENAL
QTY -02 (MESH WIRE Ø4MM) MESH SIZE 100X50

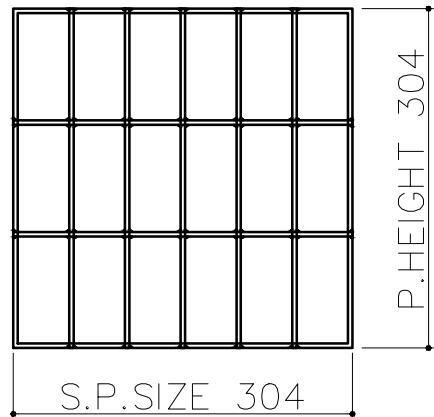


OUTER LEFT RIGHT MESH PENAL
QTY -02 (MESH WIRE Ø4MM)

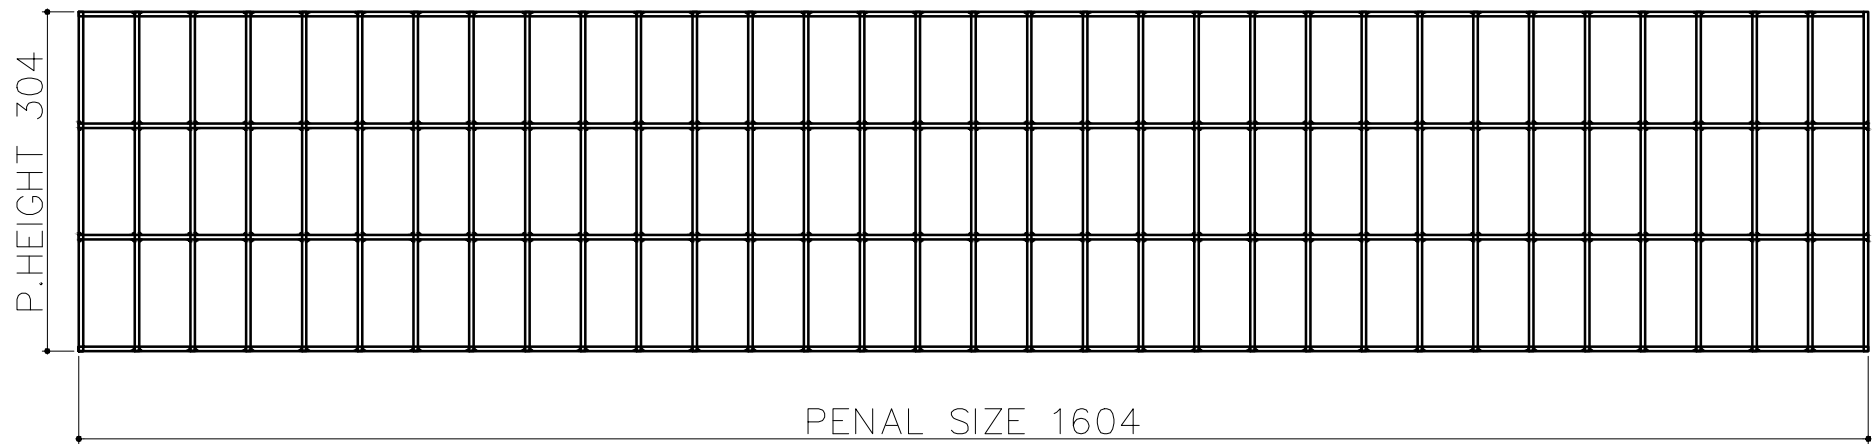


INNER FRONT BACK MESH PENAL
QTY -02 (MESH WIRE Ø4MM)

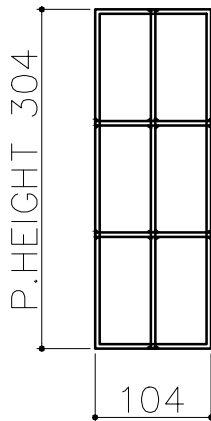

INNER LEFT RIGHT MESH PENAL
QTY -02 (MESH WIRE Ø4MM)


DESIGNED BY: MAAZ	SUPPLIER:  BUILDING 3824, STREET NIRA, 2ND INDUSTRIAL CITY, 14338 RIYADH SAUDI ARABIA +966 11 474 8635	
DRAWN BY: HUMAYON		
CHECKED BY: ADT		
APPROVED BY: MJJ		
DRAWING TITLE: GABION P5 (V-5.2)	PAPER SIZE A3	SHEET NO. 01 / 01
DRAWING NO.: HITECH-WB105-GEN-01	REV. NO. A	SCALE: AS SHOWN DATE: 7-Jan-24

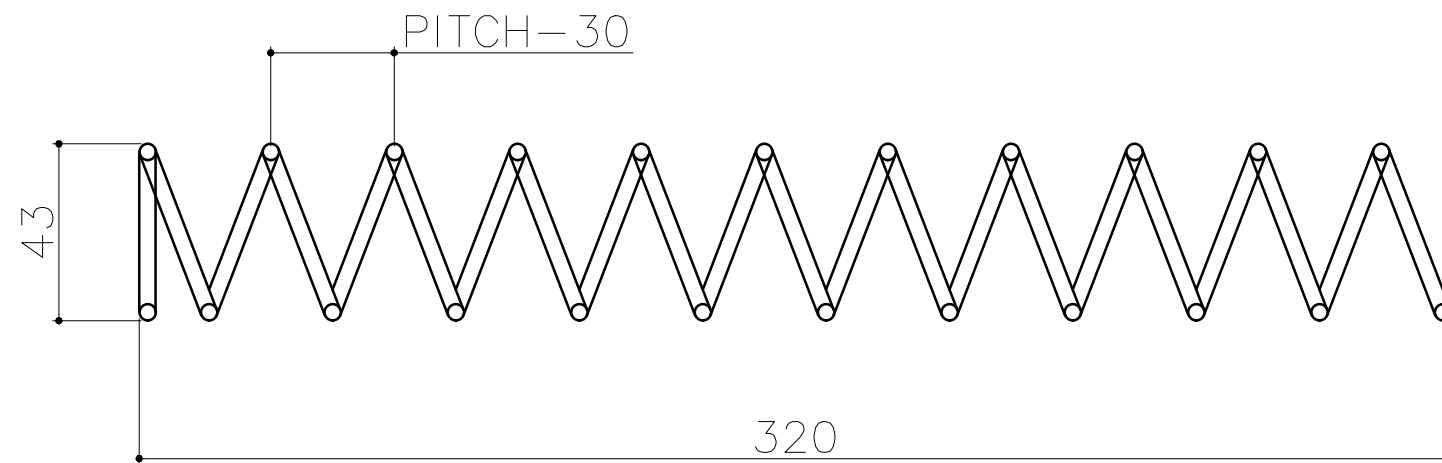

COIL WIRE Ø4MM
TOTAL LENGTH - 320
NUMBER OF TURN 11
PITCH-30MM (QTY- 08)




ELEVATION

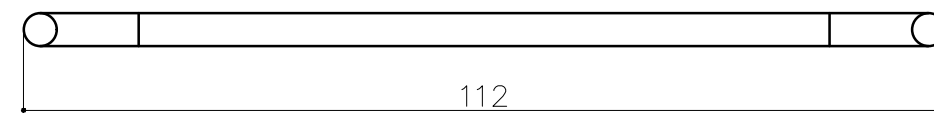


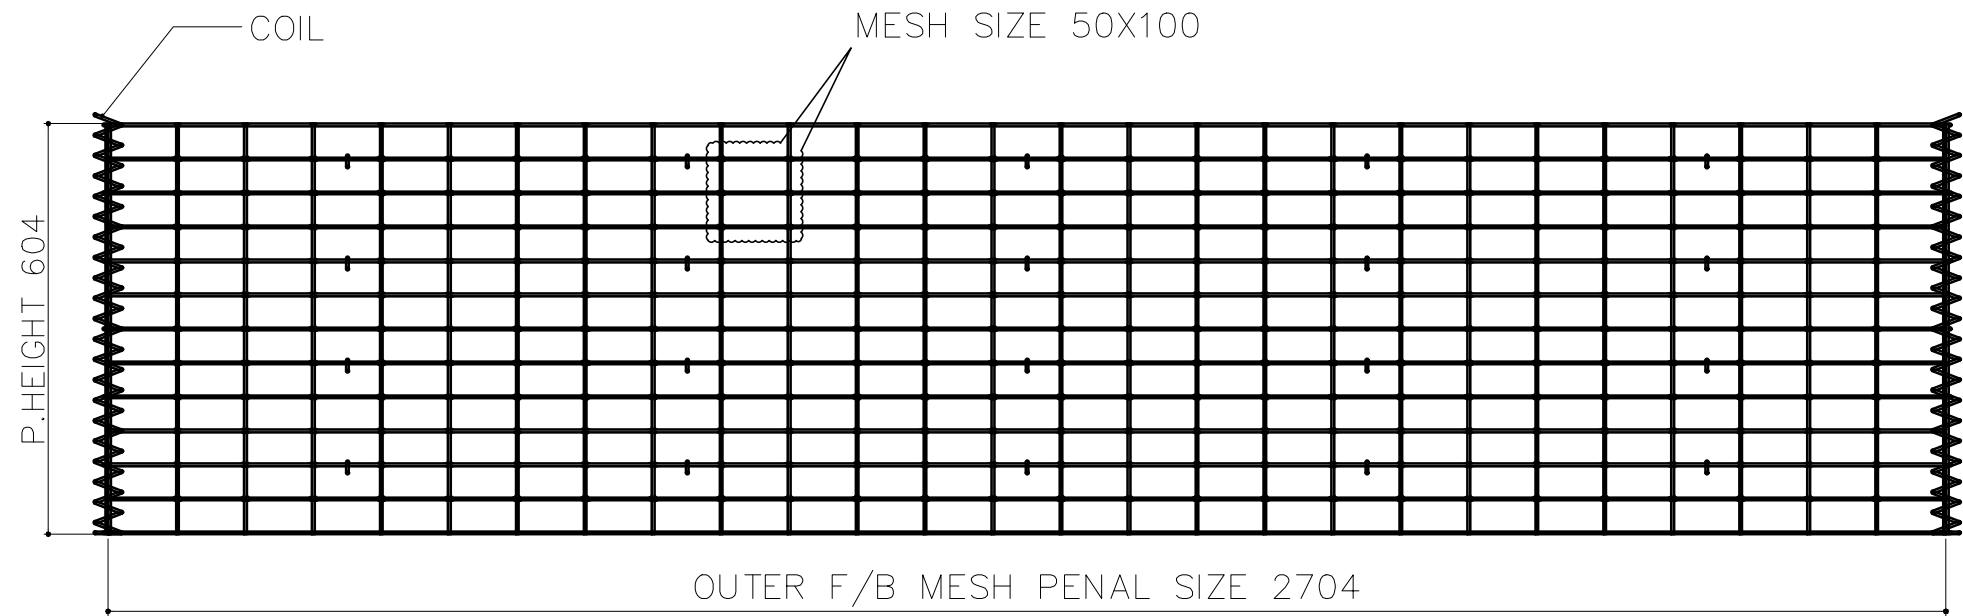
TOP-VIEW

PENAL SUPPORT
WIRE DIA - 4MM
QTY- 20

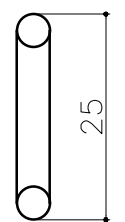


SIDE-VIEW


DESIGNED BY: MAAZ	SUPPLIER:  HITECH FENCE AND STEEL FACTORY BUILDING 3824, STREET NIRA, 2ND INDUSTRIAL CITY, 14338 RIYADH SAUDI ARABIA +966 11 474 8635		
DRAWN BY: HUMAYON			
CHECKED BY: ADT			
APPROVED BY: MJJ			
DRAWING TITLE: GABION P5 (V-5.2)	PAPER SIZE A3	SHEET NO. 01 / 01	
DRAWING NO.: HITECH-WB105-GEN-01	REV. NO. A	SCALE: AS SHOWN DATE: 7-Jan-24	





TYPICAL ELEVATION

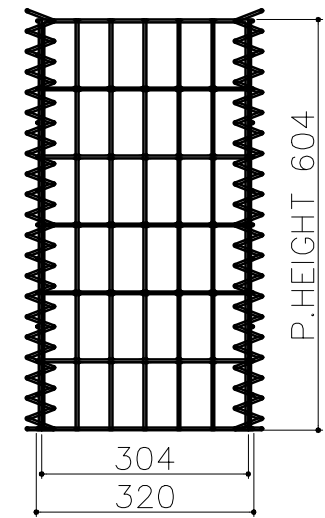


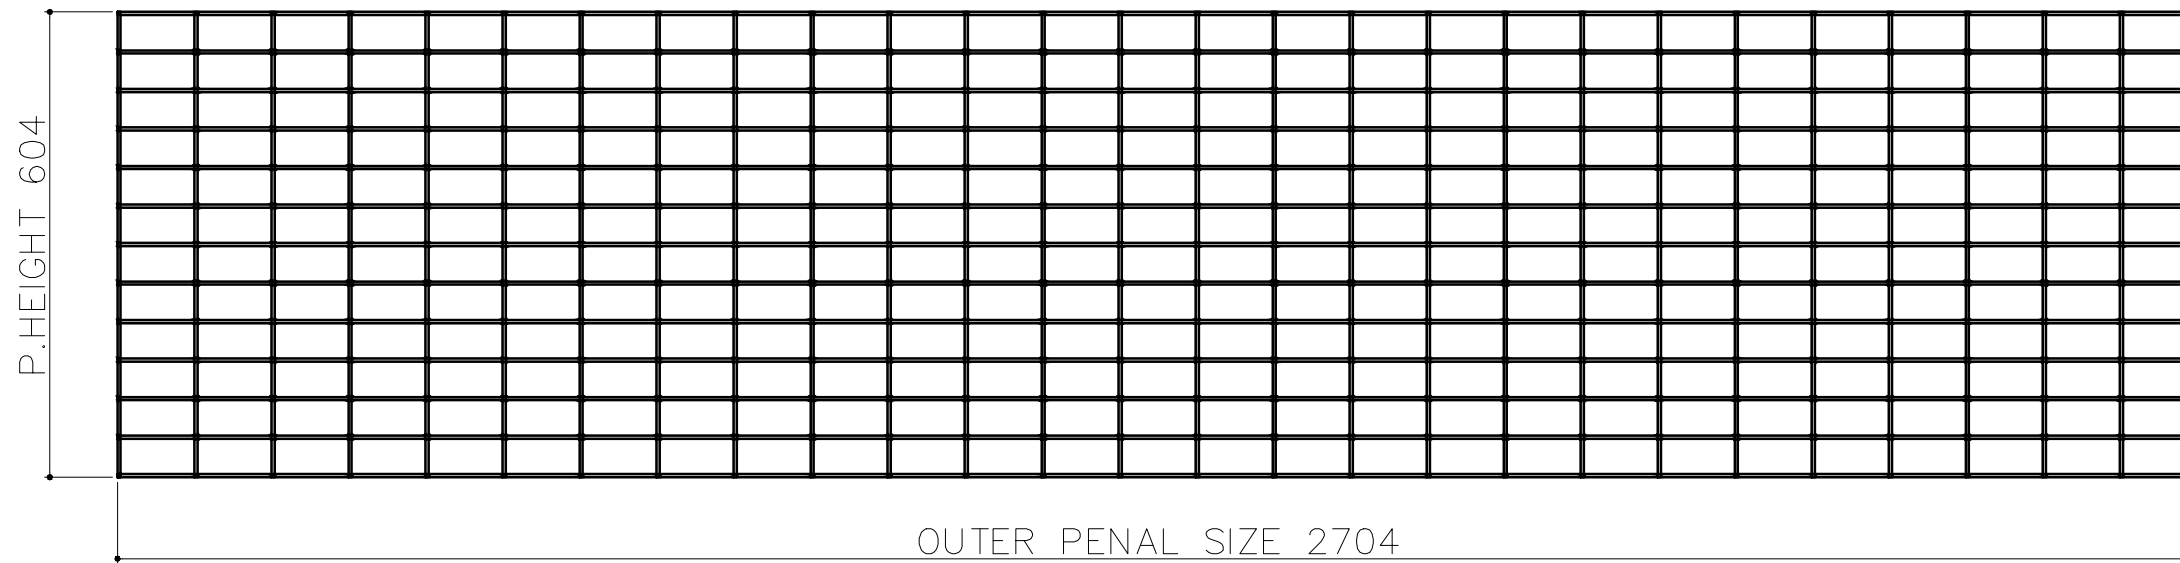
SIDE VIEW

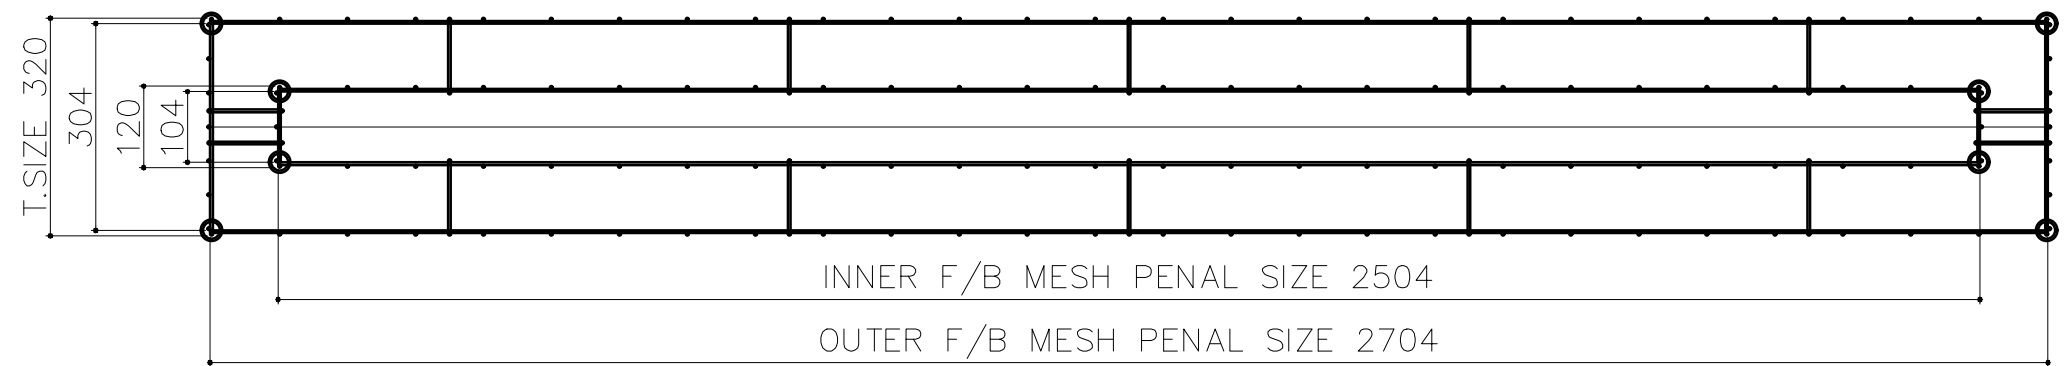


TOP / PLAN

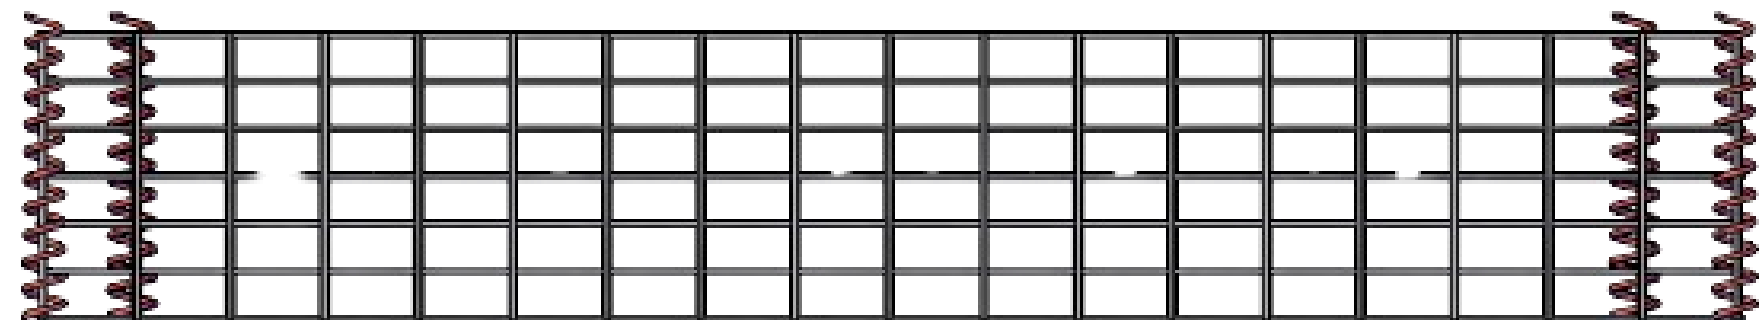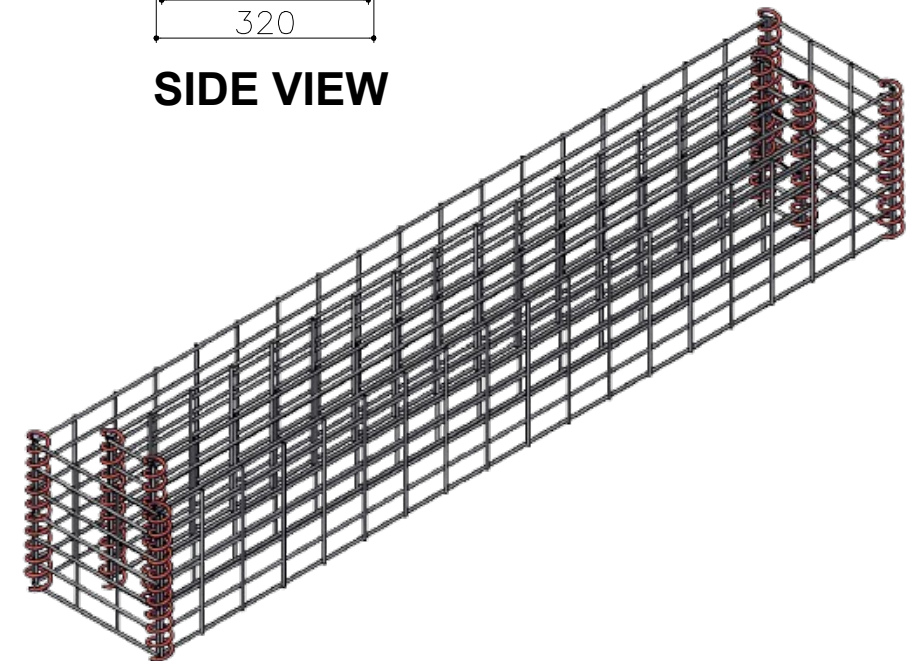


BOM				
MARK	PROFILE	QTY	LENGTH	WIDTH
P 5.3	ASSEMBLY	1	-	-
OUTER F/B MESH	WELDED MESH	2	2704	604
INNER F/B MESH	WELDED MESH	2	2504	604
OUTER L/R MESH	WELDED MESH	2	304	604
INNER L/R MESH	WELDED MESH	2	104	604
DESIGNED BY: MAAZ		<div>SUPPLIER:</div> <div> HITECH FENCE AND STEEL FACTORY</div> <div>BUILDING 3824, STREET NIRA, 2ND INDUSTRIAL CITY, 14338 RIYADH SAUDI ARABIA +966 11 474 8635</div>		
DRAWN BY: HUMAYON				
CHECKED BY: ADT				
APPROVED BY: MJJ				
DRAWING TITLE:		PAPER SIZE	SHEET NO.	
GABION P5 (V-5.3)		A3	01 / 01	
DRAWING NO.:		REV. NO.	SCALE: AS SHOWN	
HITECH-WB105-GEN-01		A	DATE: 7-Jan-24	




OUTER FRONT BACK MESH PENAL
QTY -02 (MESH WIRE Ø4MM)
MESH SIZE 100X50

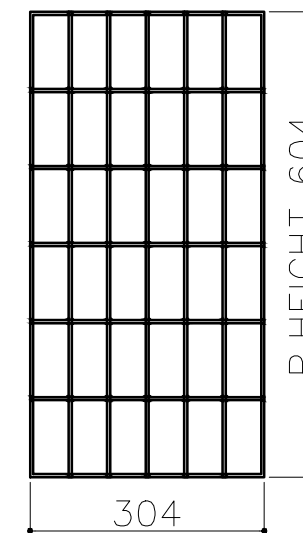

OUTER LEFT / RIGHT MESH PENAL
QTY -02 (MESH WIRE Ø4MM)
MESH SIZE 100X50

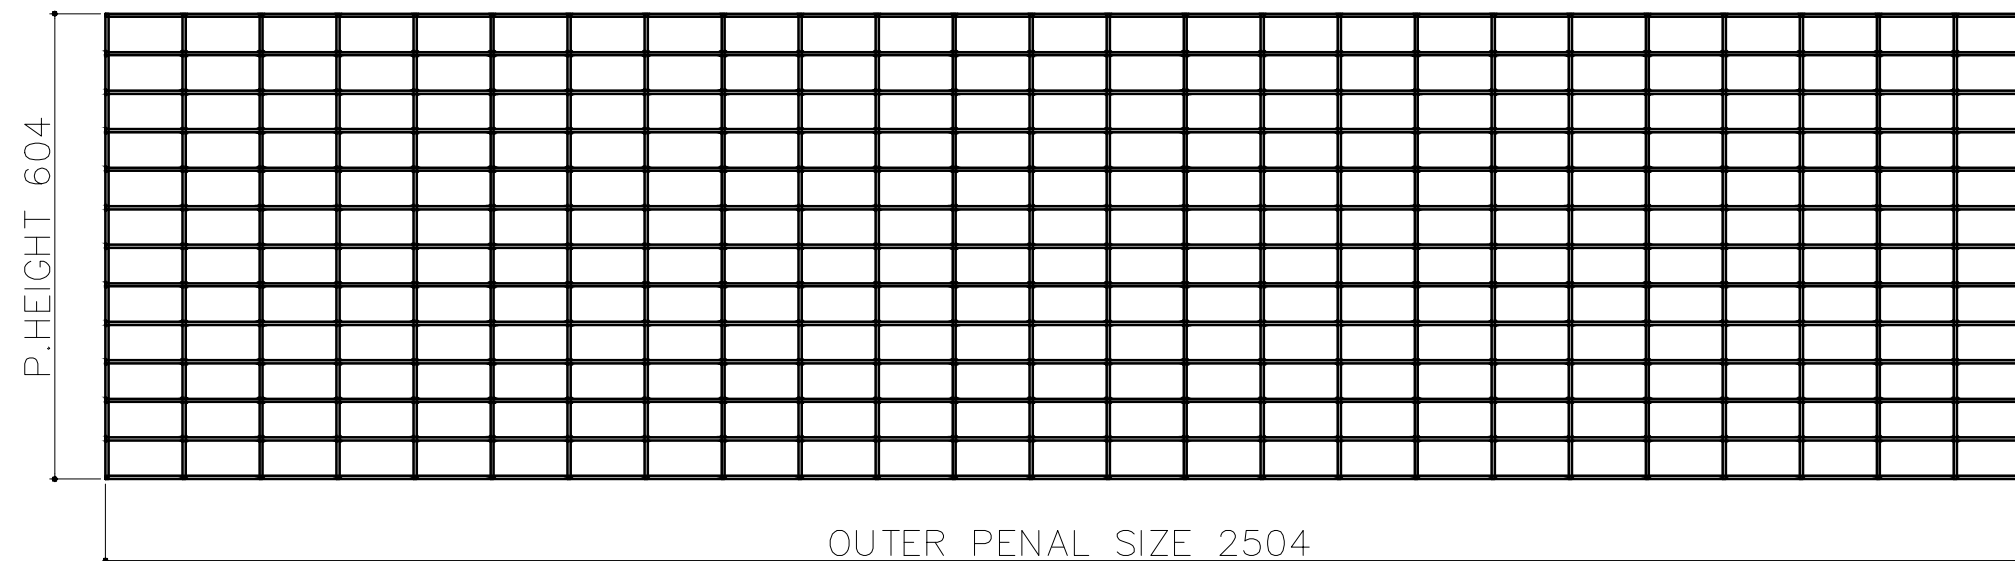


INNER FRONT BACK MESH PENAL
QTY -02 (MESH WIRE Ø4MM)
MESH SIZE 100X50

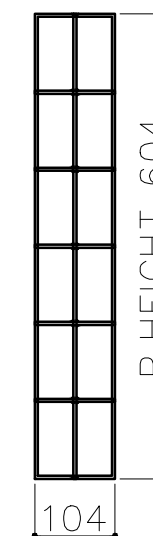

INNER LEFT / RIGHT MESH PENAL
QTY -02 (MESH WIRE Ø4MM)
MESH SIZE 100X50


DESIGNED BY: MAAZ	SUPPLIER:  HITECH FENCE AND STEEL FACTORY BUILDING 3824, STREET NIRA, 2ND INDUSTRIAL CITY, 14338 RIYADH SAUDI ARABIA +966 11 474 8635	
DRAWN BY: HUMAYON		
CHECKED BY: ADT		
APPROVED BY: MJJ		
DRAWING TITLE: GABION P5 (V-5.3)	PAPER SIZE A3	SHEET NO. 01 / 01
DRAWING NO.: HITECH-WB105-GEN-01	REV. NO. A	SCALE: AS SHOWN DATE: 7-Jan-24

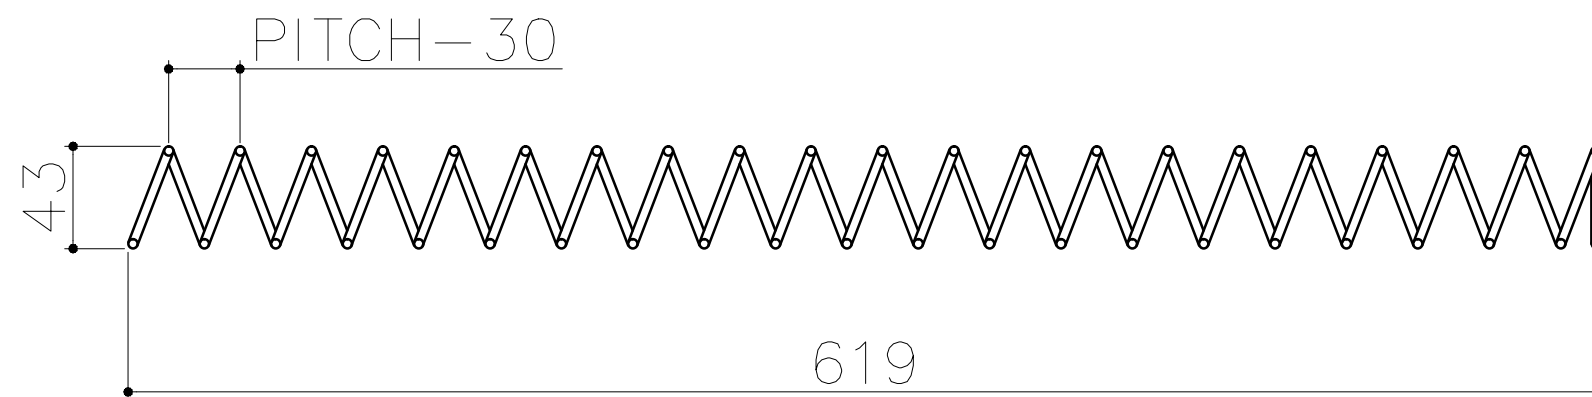

COIL WIRE Ø4MM
ID-35 OD-43
NUMBER OF TURN 22
PITCH-30MM (QTY-08)




ELEVATION

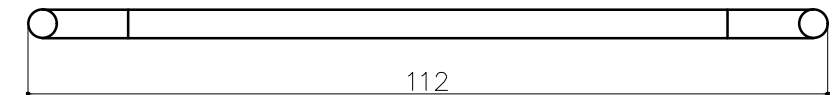


TOP-VIEW

PENAL SUPPORT
WIRE DIA - 4MM
QTY-48

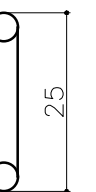


SIDE-VIEW


DESIGNED BY: MAAZ	SUPPLIER: 		
DRAWN BY: HUMAYON			
CHECKED BY: ADT			
APPROVED BY: MJJ		BUILDING 3824, STREET NIRA, 2ND INDUSTRIAL CITY, 14338 RIYADH SAUDI ARABIA +966 11 474 8635	
DRAWING TITLE:	GABION P5 (V-5.3)		PAPER SIZE
			A3
DRAWING NO.:	HITECH-WB105-GEN-01		REV. NO.
			A
		SHEET NO.	01 / 01
		SCALE:	AS SHOWN
		DATE:	7-Jan-24

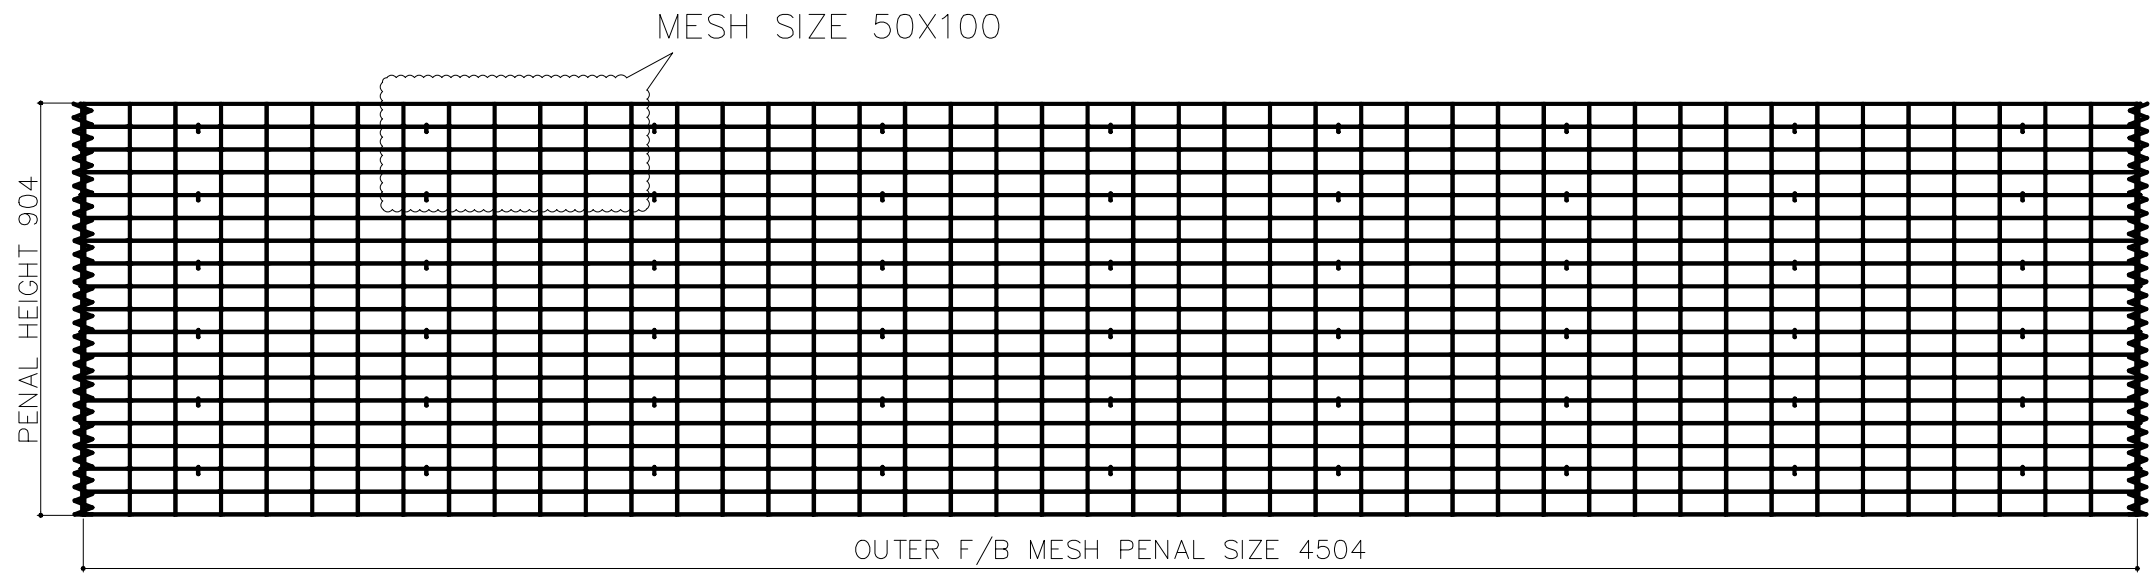



TYPICAL ELEVATION

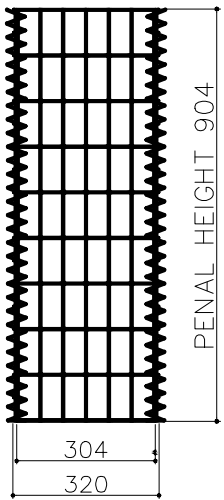


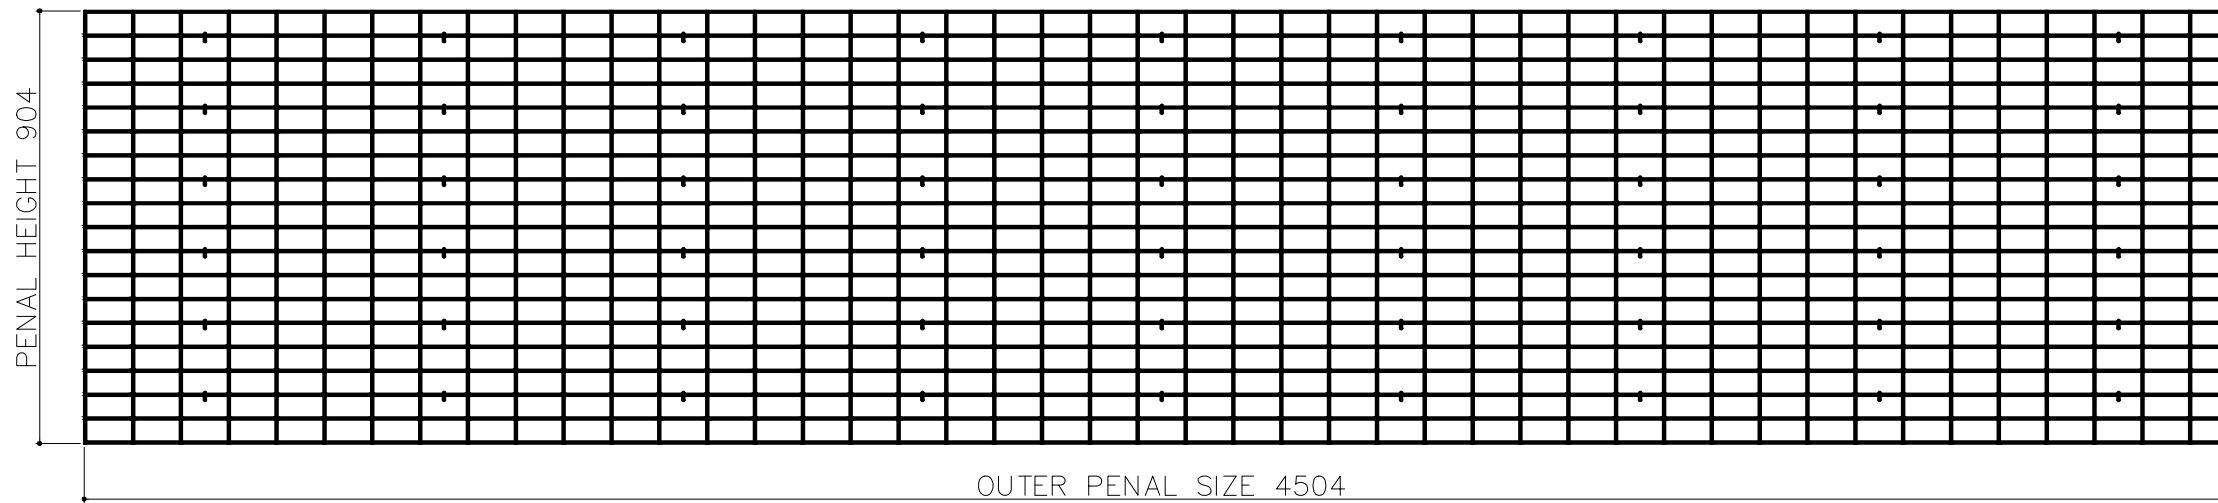
SIDE VIEW

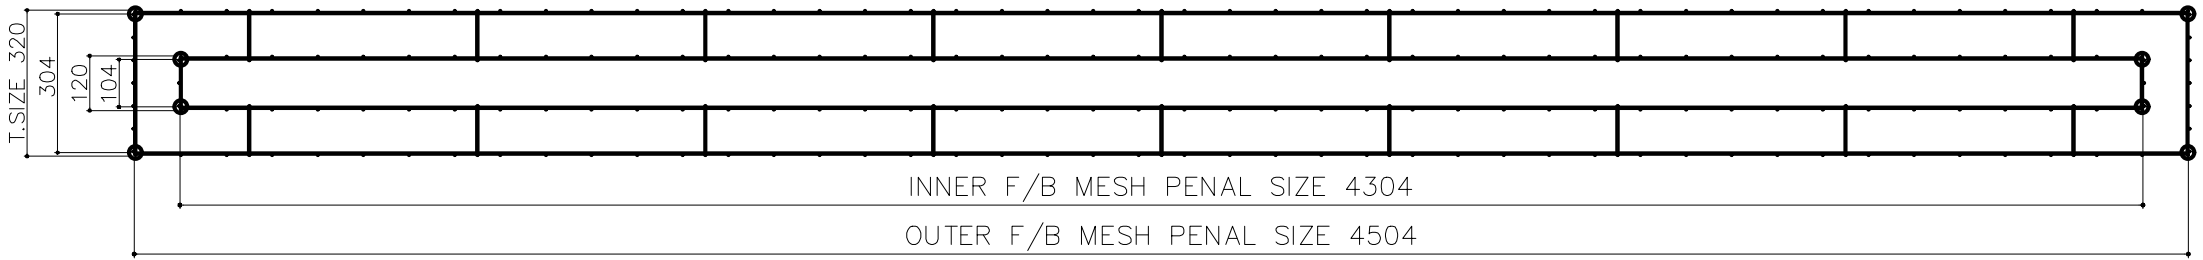


TOP / PLAN

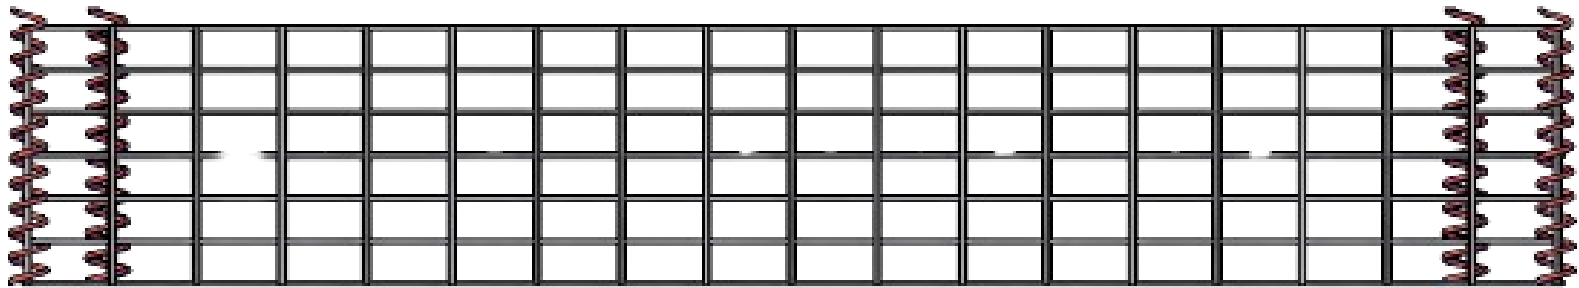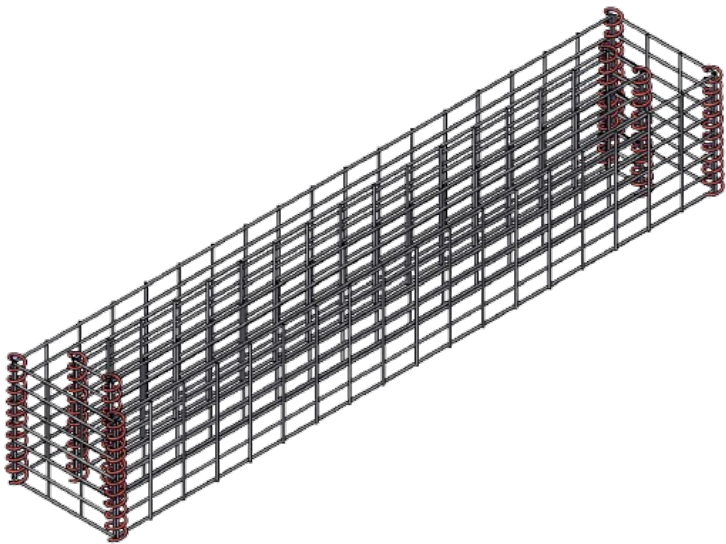


BOM				
MARK	PROFILE	QTY	LENGTH	WIDTH
P 5.4	ASSEMBLY	1	-	-
OUTER F/B MESH	WELDED MESH	2	4504	904
INNER F/B MESH	WELDED MESH	2	4304	904
OUTER L/R MESH	WELDED MESH	2	304	904
INNER L/R MESH	WELDED MESH	2	104	904
DESIGNED BY: MAAZ	<div>SUPPLIER: </div> <div>BUILDING 3824, STREET NIRA, 2ND INDUSTRIAL CITY, 14338 RIYADH SAUDI ARABIA +966 11 474 8635</div>			
DRAWN BY: HUMAYON				
CHECKED BY: ADT				
APPROVED BY: MJI				
DRAWING TITLE: GABION P5 (V-5.4)		PAPER SIZE A3	SHEET NO. 01 / 01	
DRAWING NO.: HITECH-WB105-GEN-01		REV. NO. A	SCALE: AS SHOWN DATE: 7-Jan-24	




OUTER FRONT BACK MESH PENAL
QTY -02 (MESH WIRE Ø4MM)
MESH SIZE 100X50

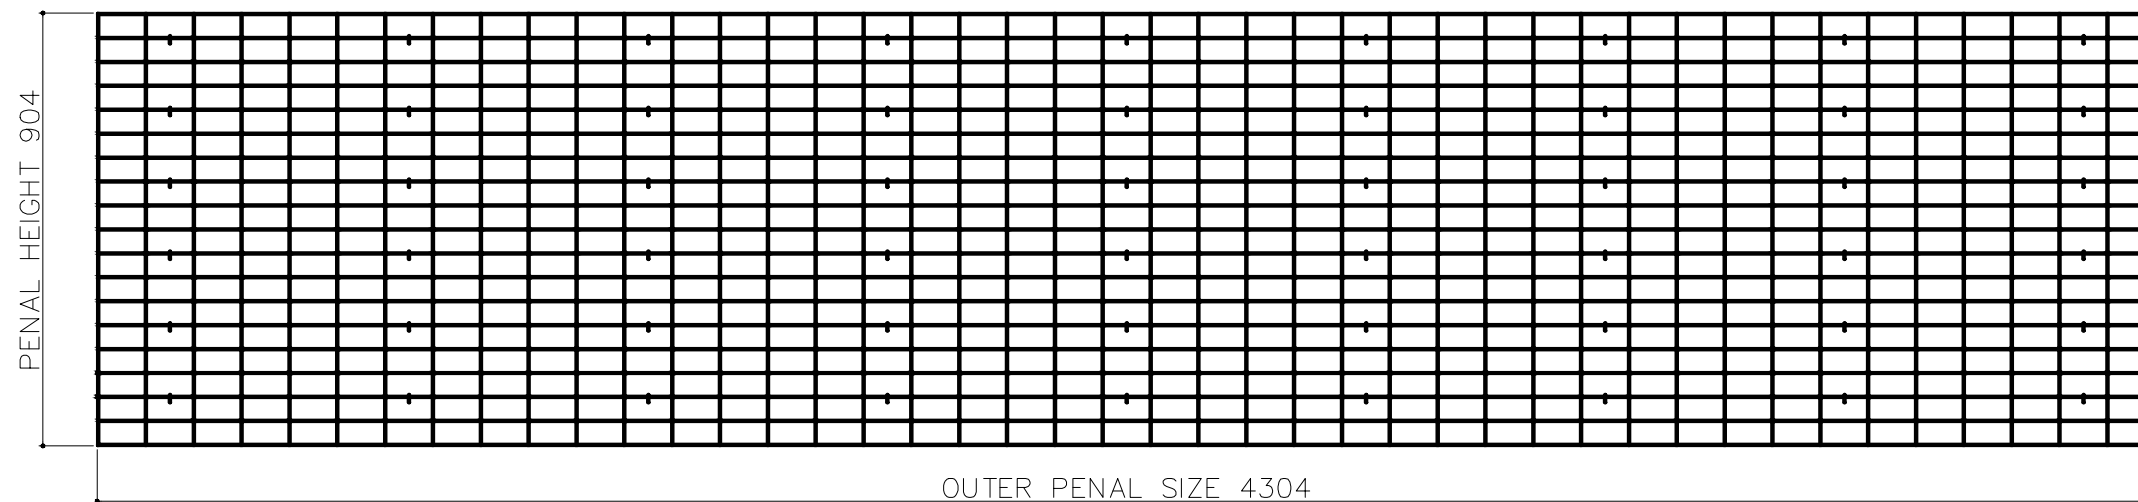

INNER FRONT BACK MESH PENAL
QTY -02 (MESH WIRE Ø4MM)
MESH SIZE 100X50

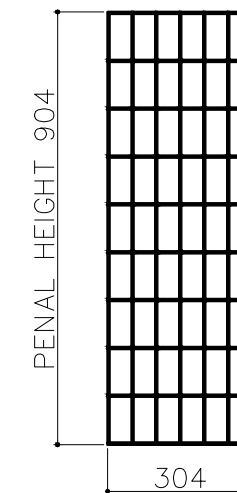


OUTER LEFT / RIGHT MESH PENAL
QTY -02 (MESH WIRE Ø4MM)
MESH SIZE 100X50

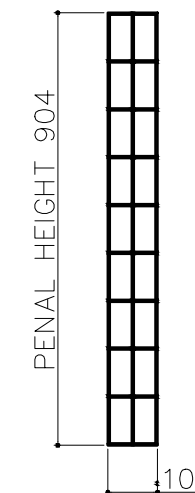

INNER LEFT / RIGHT MESH PENAL
QTY -02 (MESH WIRE Ø4MM)
MESH SIZE 100X50


DESIGNED BY: MAAZ	<div>SUPPLIER:</div> <div> HITECH FENCE AND STEEL FACTORY</div> <div>BUILDING 3824, STREET NIRA, 2ND INDUSTRIAL CITY, 14338 RIYADH SAUDI ARABIA +966 11 474 8635</div>		
DRAWN BY: HUMAYON			
CHECKED BY: ADT			
APPROVED BY: MJJ			
DRAWING TITLE: GABION P5 (V-5.4)		PAPER SIZE A3	SHEET NO. 01 / 01
DRAWING NO.: HITECH-WB105-GEN-01		REV. NO. A	SCALE: AS SHOWN DATE: 7-Jan-24

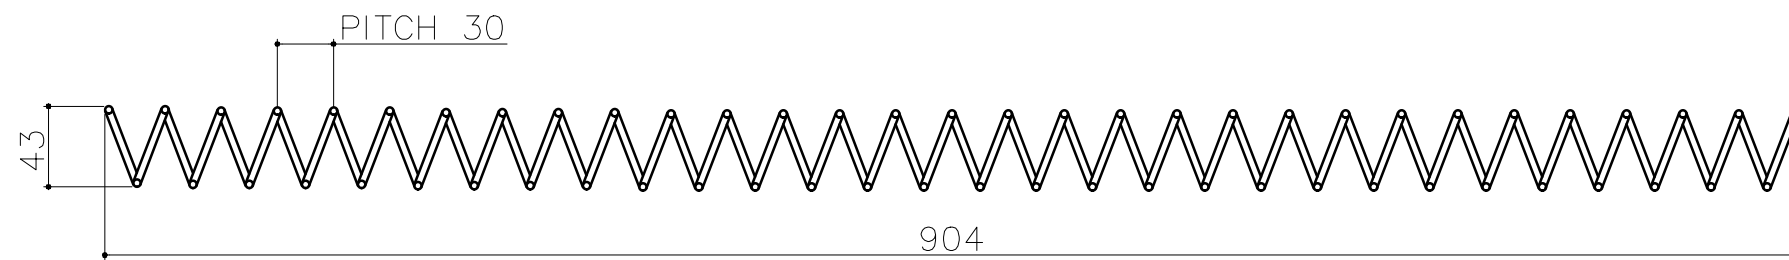


COIL WIRE Ø4MM
ID-35 OD-43
NUMBER OF TURN 32
PITCH-30MM (QTY-08)



ELEVATION

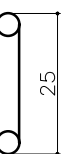

SIDE-VIEW

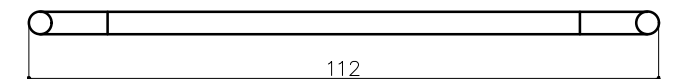

TOP-VIEW

PENAL SUPPORT
WIRE DIA - 4MM
QTY- 20

DESIGNED BY: MAAZ	<div>SUPPLIER:</div> <div> HITECH FENCE AND STEEL FACTORY</div> <div>BUILDING 3824, STREET NIRA, 2ND INDUSTRIAL CITY, 14338 RIYADH SAUDI ARABIA +966 11 474 8635</div>		
DRAWN BY: HUMAYON			
CHECKED BY: ADT			
APPROVED BY: MJJ			
DRAWING TITLE: GABION P5 (V-5.4)	PAPER SIZE A3	SHEET NO. 01 / 01	
DRAWING NO.: HITECH-WB105-GEN-01	REV. NO. A	SCALE: AS SHOWN DATE: 7-Jan-24	