




 **TYPICAL ELEVATION**

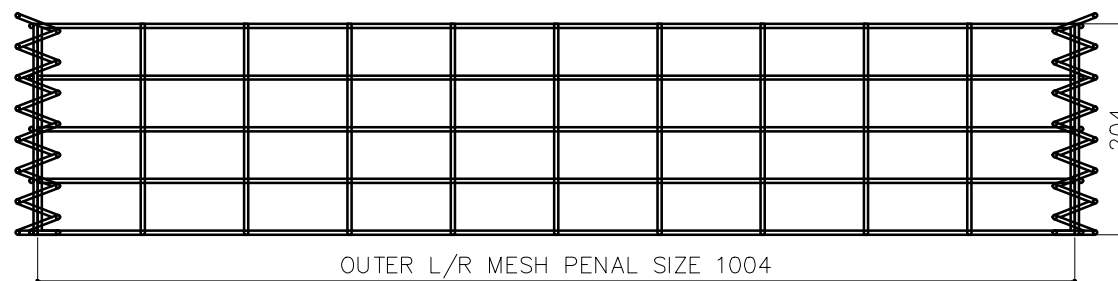


 **SIDE - VIEW**

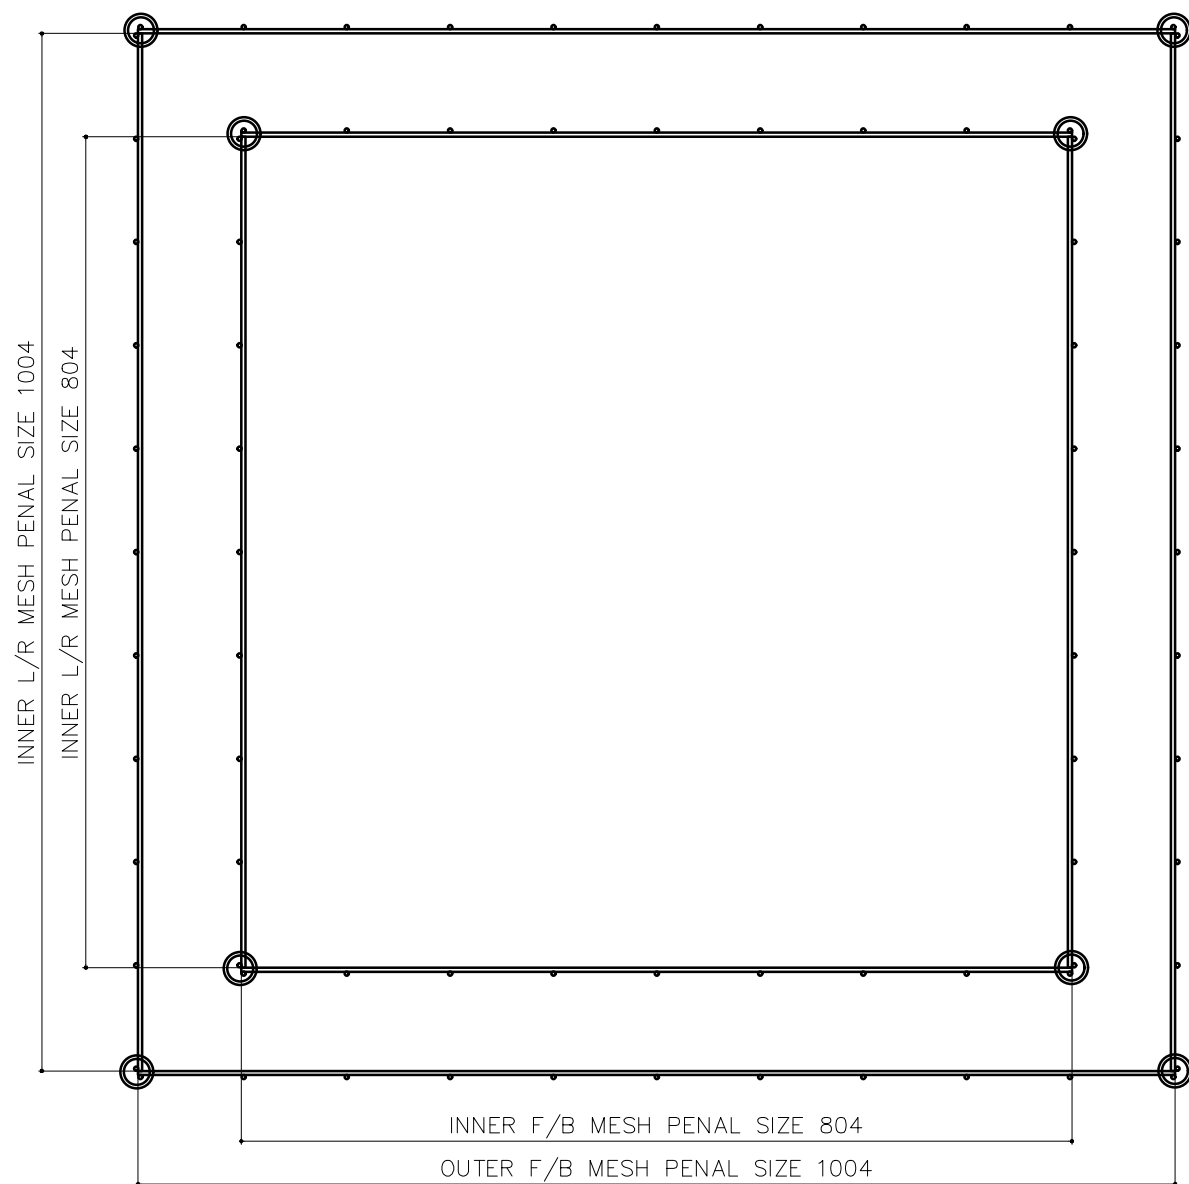


 **TOP / PLAN**

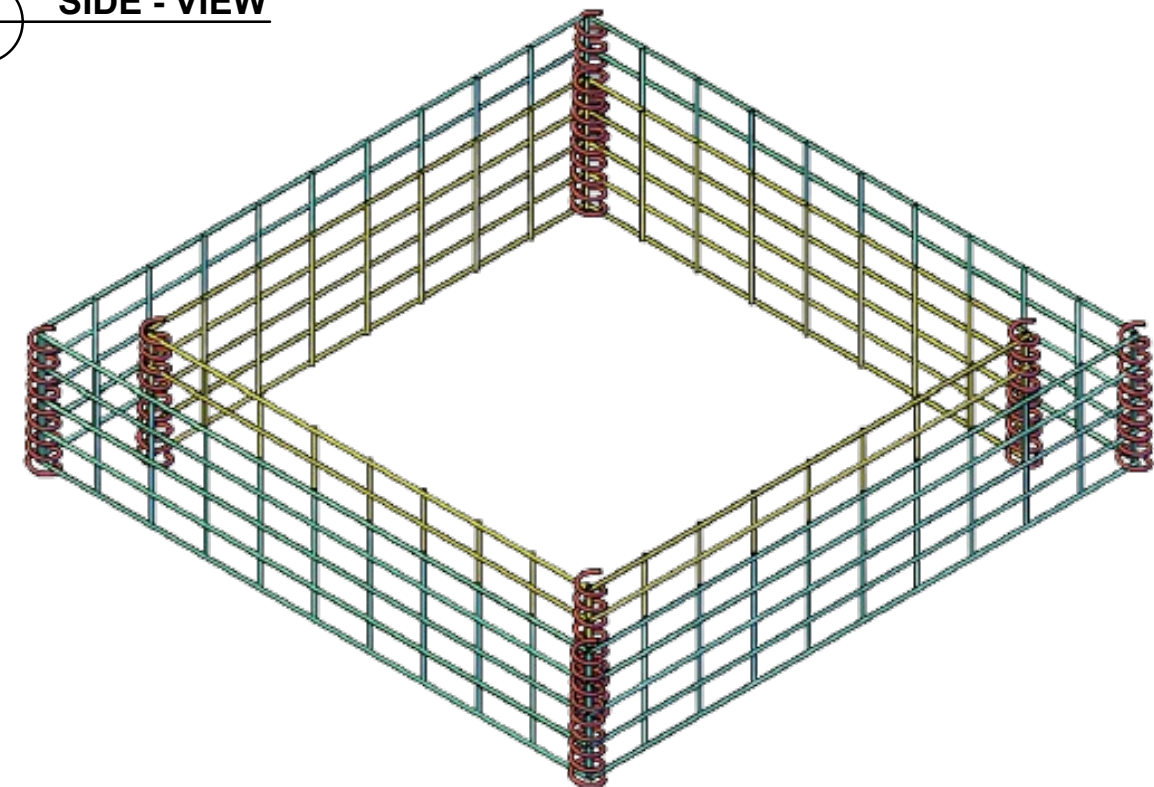


BOM				
MARK	PROFILE	QTY	LENGTH	WIDTH
P 8.1	ASSEMBLY	1	-	-
OUTER F/B MESH	WELDED MESH	2	1004	204
INNER F/B MESH	WELDED MESH	2	804	204
OUTER L/R MESH	WELDED MESH	2	1004	204
INNER L/R MESH	WELDED MESH	2	804	204
DESIGNED BY: MAAZ		SUPPLIER:  HITECH FENCE AND STEEL FACTORY BUILDING 3824, STREET NIRA, 2ND INDUSTRIAL CITY, 14338 RIYADH SAUDI ARABIA +966 11 474 8635		
DRAWN BY: HUMAYON				
CHECKED BY: ADT				
APPROVED BY: MJ				
DRAWING TITLE:		PAPER	SHEET NO.	
GABION P8 (V-8.1)		SIZE	01 / 01	
		A3		
DRAWING NO.:		REV. NO.	SCALE: AS SHOWN	
HITECH-WB105-GEN-01		A	DATE: 7-Jan-24	

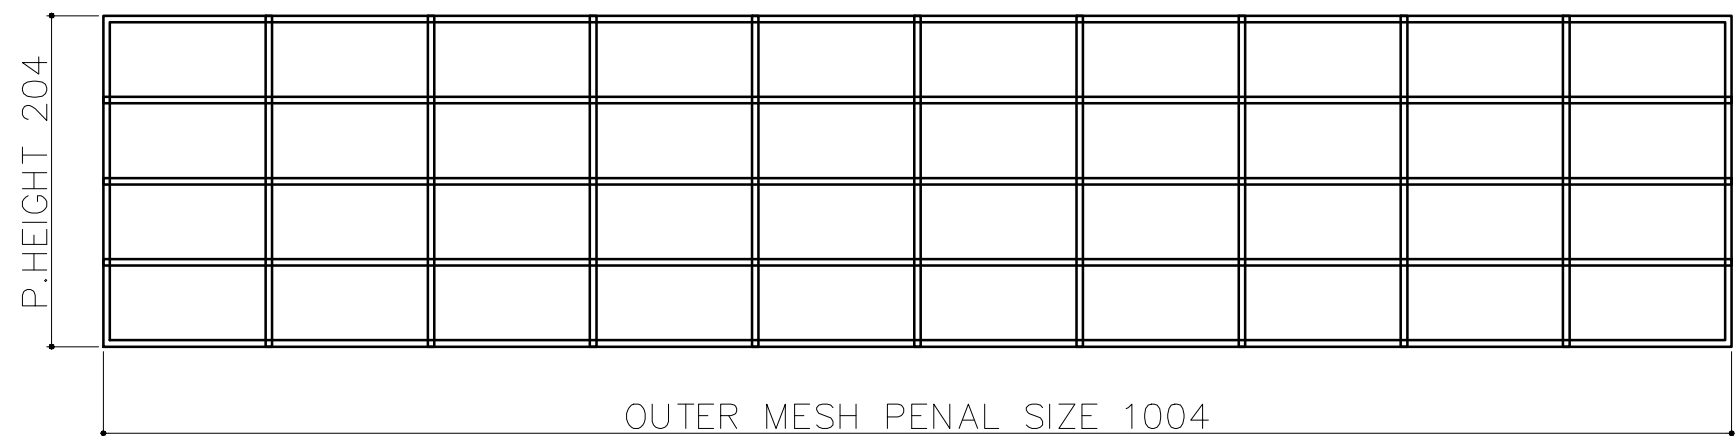

OUTER FRONT BACK LEFT RIGHT MESH PENAL
QTY -04 MESH WIRE Ø4MM) MESH SIZE 100X50

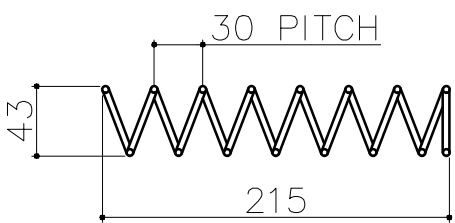



ID-35 OD-43
COIL LENGTH -215
COIL WIRE Ø4MM
NUMBER OF TURN 09
PITCH-30MM (QTY-08)

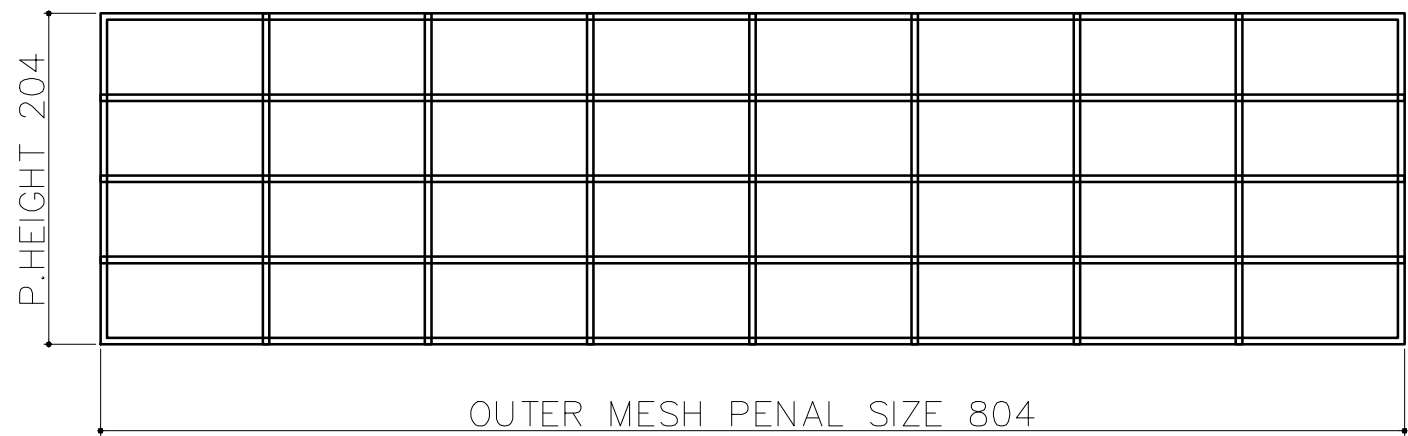



INNER FRONT BACK LEFT RIGHT MESH PENAL
QTY -04 MESH WIRE Ø4MM) MESH SIZE 100X50


DESIGNED BY: MAAZ	SUPPLIER: 		
DRAWN BY: HUMAYON			
CHECKED BY: ADT			
APPROVED BY: MJI			
DRAWING TITLE:		PAPER SIZE	SHEET NO.
GABION P8 (V-8.1)		A3	01 / 01
DRAWING NO.:		REV. NO.	SCALE: AS SHOWN
HITECH-WB105-GEN-01		A	DATE: 7-Jan-24

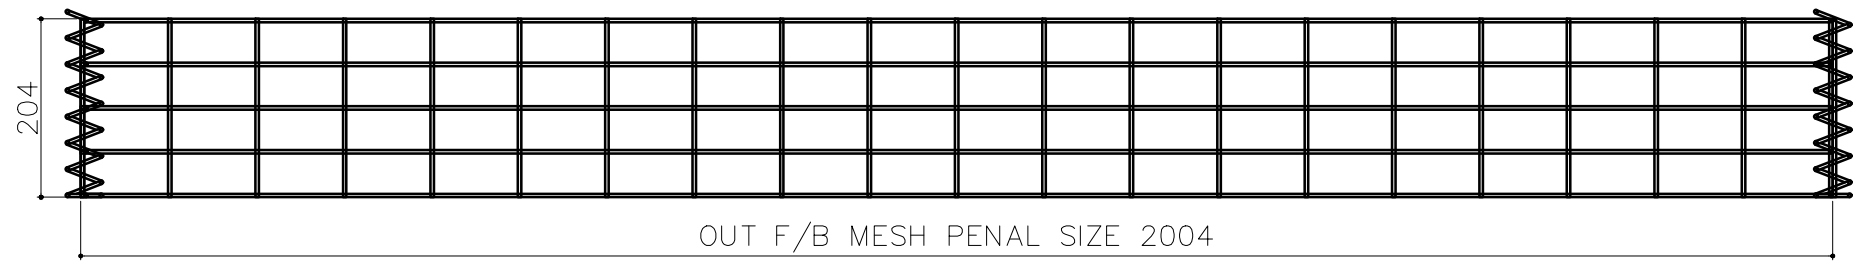


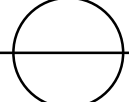
 **TYPICAL ELEVATION**

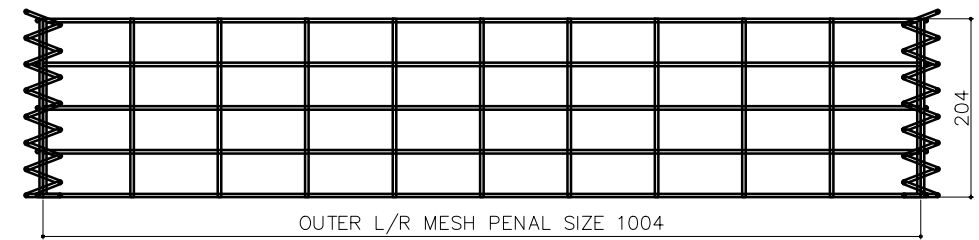

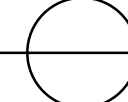
 **SIDE VIEW**

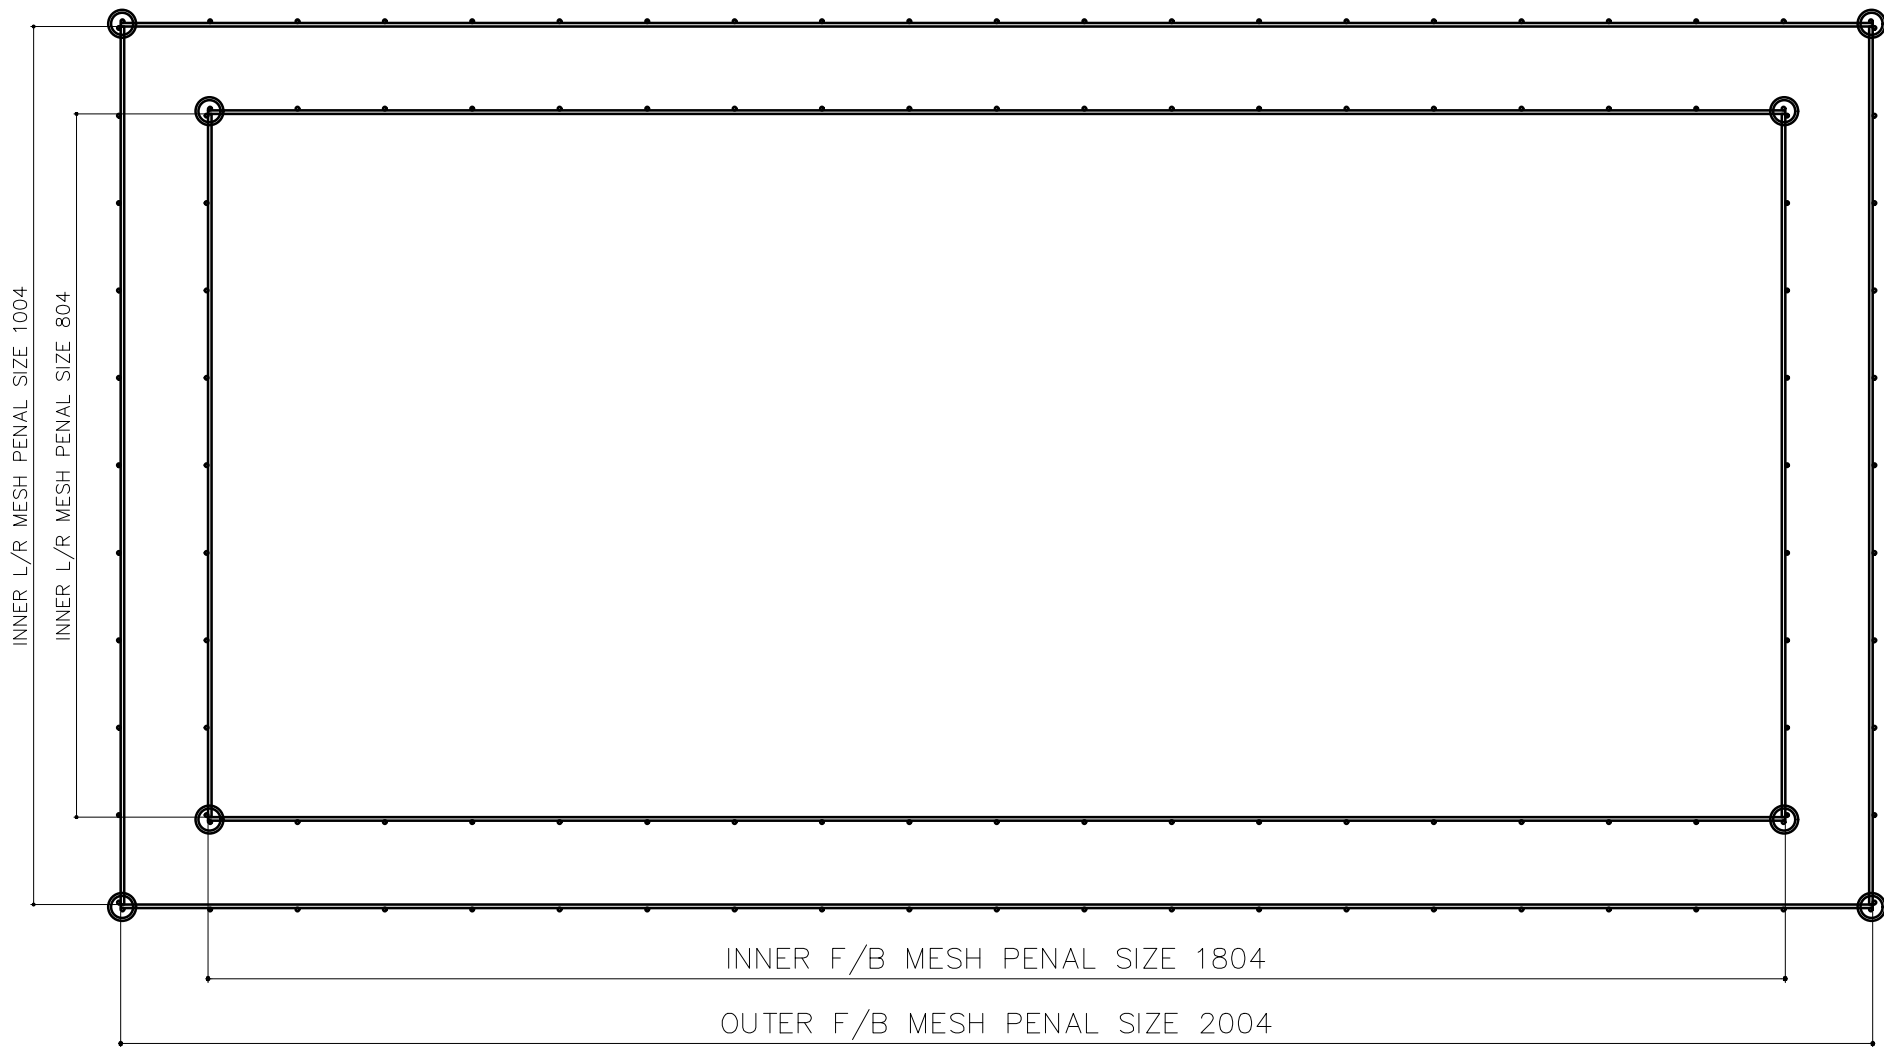

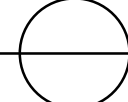
 **TOP / PLAN**

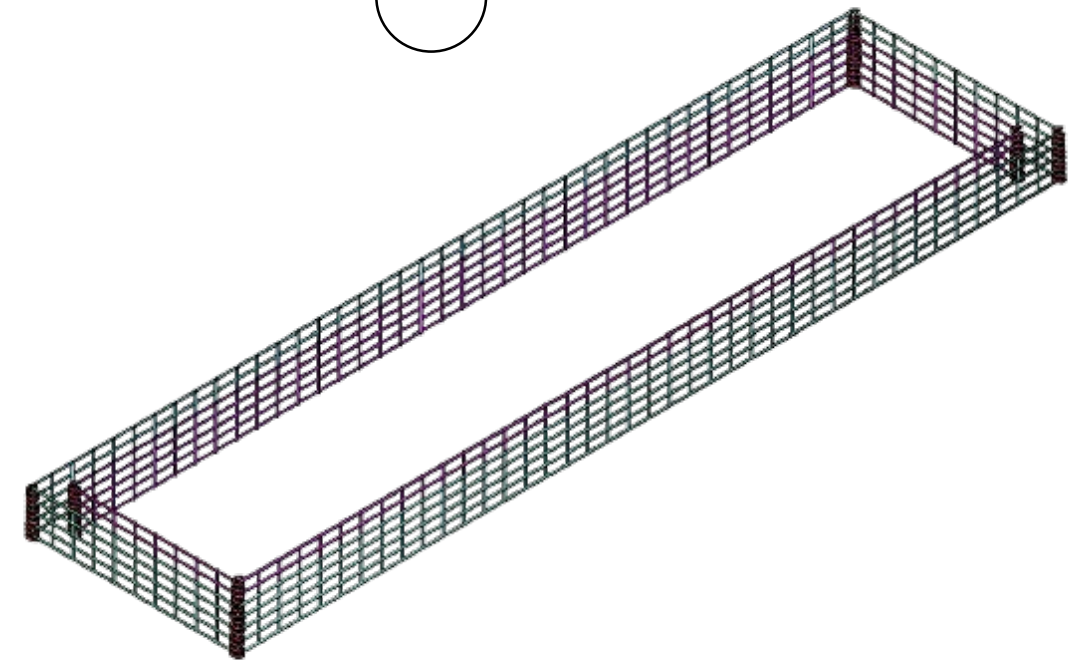


BOM				
MARK	PROFILE	QTY	LENGTH	WIDTH
P 8.2	ASSEMBLY	1	-	-
OUTER F/B MESH	WELDED MESH	2	2004	204
INNER F/B MESH	WELDED MESH	2	1804	204
OUTER L/R MESH	WELDED MESH	2	1004	204
INNER L/R MESH	WELDED MESH	2	804	204
DESIGNED BY: MAAZ		SUPPLIER:  HITECH FENCE AND STEEL FACTORY BUILDING 3824,STREET NIRA, 2ND INDUSTRIAL CITY, 14338 RIYADH SAUDI ARABIA +966 11 474 8635		
DRAWN BY: HUMAYON				
CHECKED BY: ADT				
APPROVED BY: MJJ				
DRAWING TITLE: GABION P8 (V-8.2)		PAPER SIZE A3	SHEET NO. 01 / 01	
DRAWING NO.: HITECH-WB105-GEN-01		REV. NO. A	SCALE: AS SHOWN DATE: 7-Jan-24	

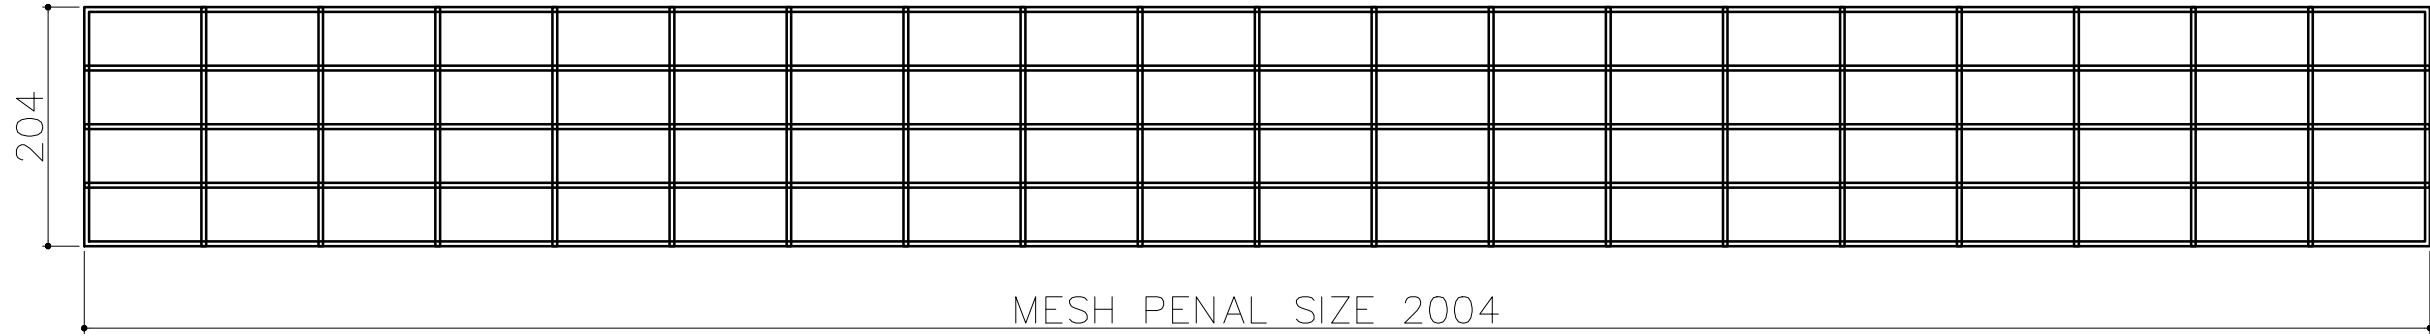


OUTER FRONT BACK MESH PENAL
QTY -02 MESH WIRE Ø4MM) MESH SIZE 100X50

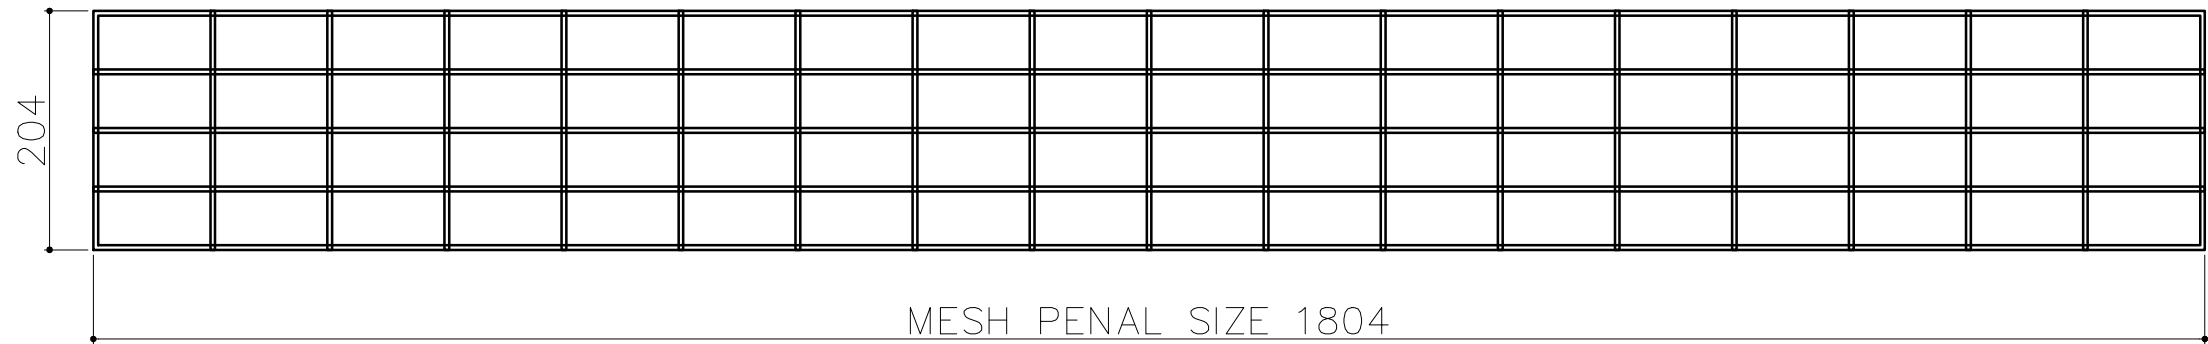


INNER FRONT BACK MESH PENAL
QTY -02 MESH WIRE Ø4MM) MESH SIZE 100X50

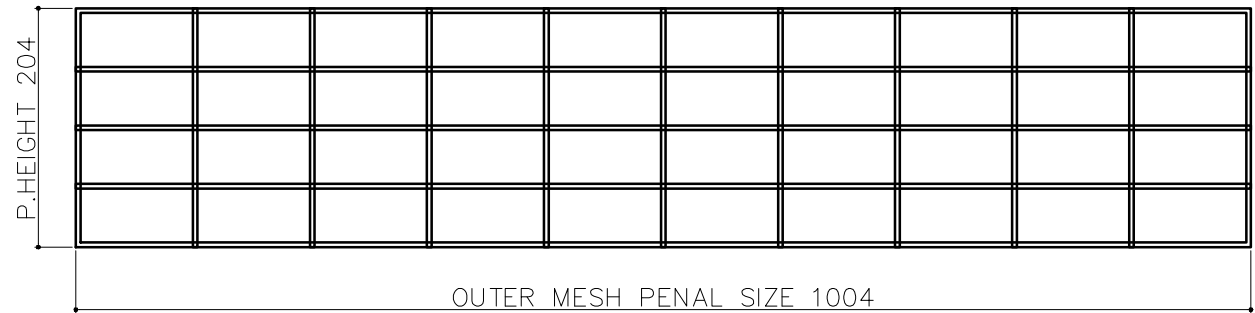

OUTER LEFT RIGHT MESH PENAL
QTY -02 MESH WIRE Ø4MM) MESH SIZE 100X50

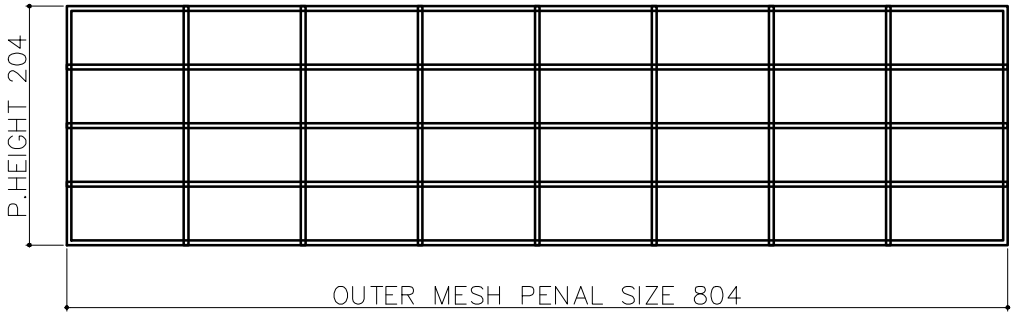



INNER FRONT BACK LEFT RIGHT MESH PENAL
QTY -02 MESH WIRE Ø4MM) MESH SIZE 100X50

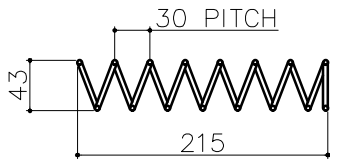



ID-35 OD-43
COIL LENGTH -215
COIL WIRE Ø4MM
NUMBER OF TURN 09
PITCH-30MM (QTY-08)


DESIGNED BY: MAAZ	SUPPLIER:  HITECH FENCE AND STEEL FACTORY BUILDING 3824, STREET NIRA, 2ND INDUSTRIAL CITY, 14338 RIYADH SAUDI ARABIA +966 11 474 8635	
DRAWN BY: HUMAYON		
CHECKED BY: ADT		
APPROVED BY: MJJ		
DRAWING TITLE: GABION P8 (V-8.2)	PAPER SIZE A3	SHEET NO. 01 / 01
DRAWING NO.: HITECH-WB105-GEN-01	REV. NO. A	SCALE: AS SHOWN DATE: 7-Jan-24

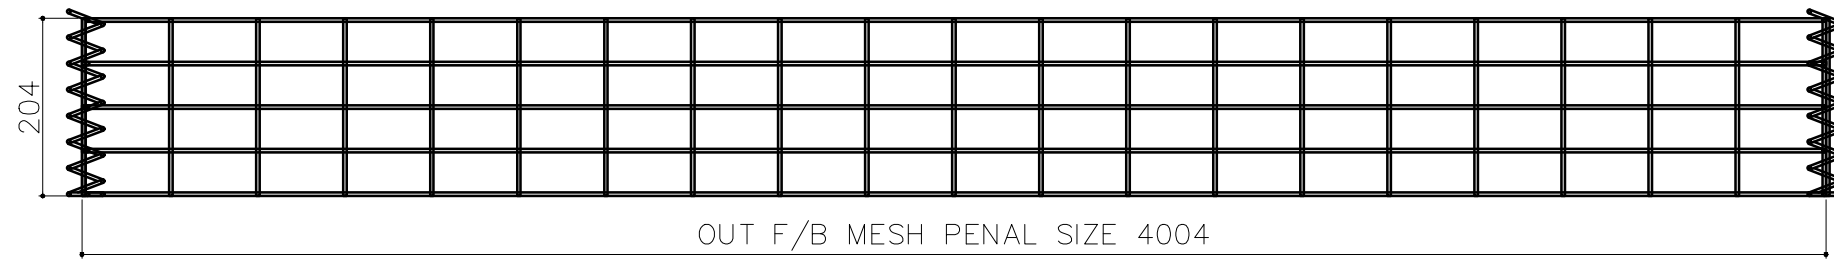


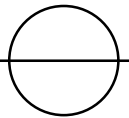
 **TYPICAL ELEVATION**

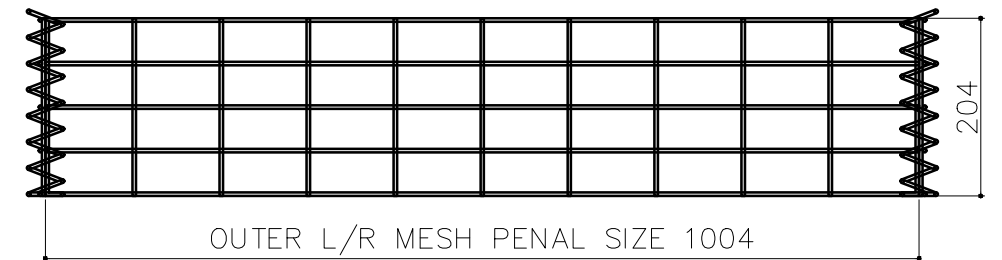

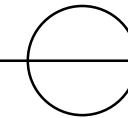
 **SIDE VIEW**

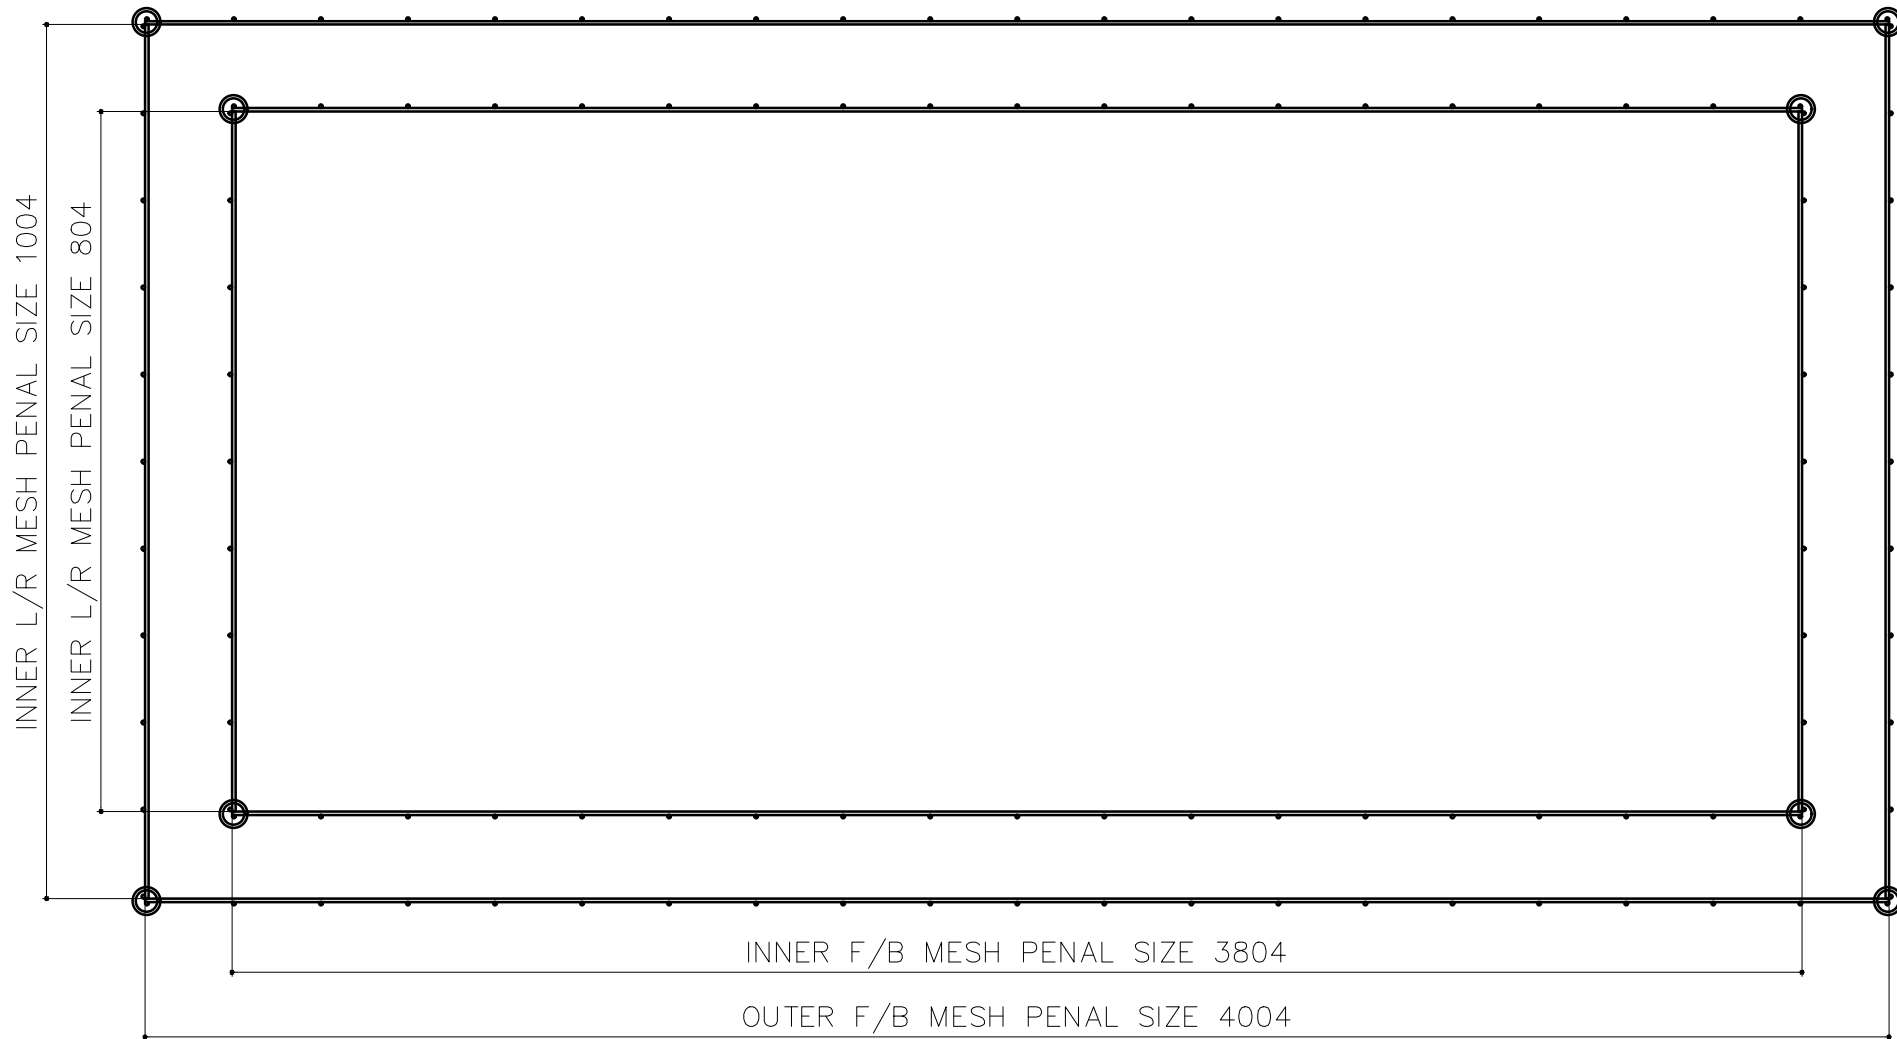

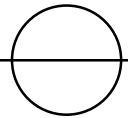
 **TOP / PLAN**

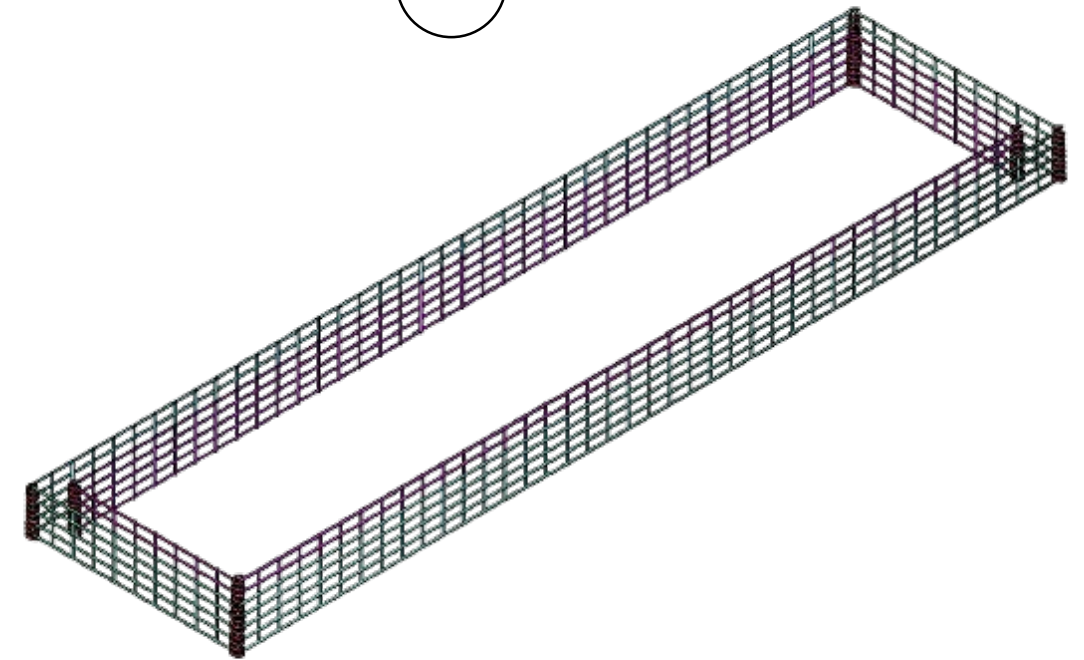


BOM				
MARK	PROFILE	QTY	LENGTH	WIDTH
P 8.3	ASSEMBLY	1	-	-
OUTER F/B MESH	WELDED MESH	2	4004	204
INNER F/B MESH	WELDED MESH	2	3804	204
OUTER L/R MESH	WELDED MESH	2	1004	204
INNER L/R MESH	WELDED MESH	2	804	204
DESIGNED BY: MAAZ		SUPPLIER:  HITECH FENCE AND STEEL FACTORY BUILDING 3824,STREET NIRA, 2ND INDUSTRIAL CITY, 14338 RIYADH SAUDI ARABIA +966 11 474 8635		
DRAWN BY: HUMAYON				
CHECKED BY: ADT				
APPROVED BY: MJI				
DRAWING TITLE:		PAPER	SHEET NO.	
GABION P8 (V-8.3)		SIZE	01 / 01	
		A3		
DRAWING NO.:		REV. NO.	SCALE: AS SHOWN	
HITECH-WB105-GEN-01		A	DATE: 7-Jan-24	

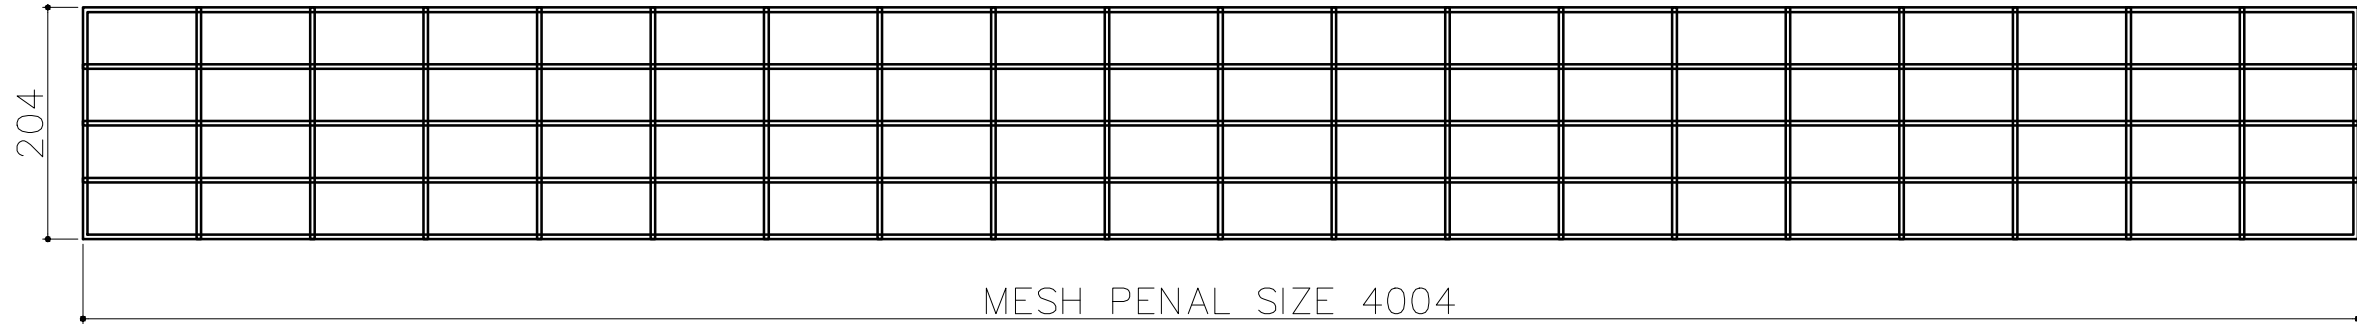


OUTER FRONT BACK MESH PENAL
QTY -02 MESH WIRE Ø4MM) MESH SIZE 100X50

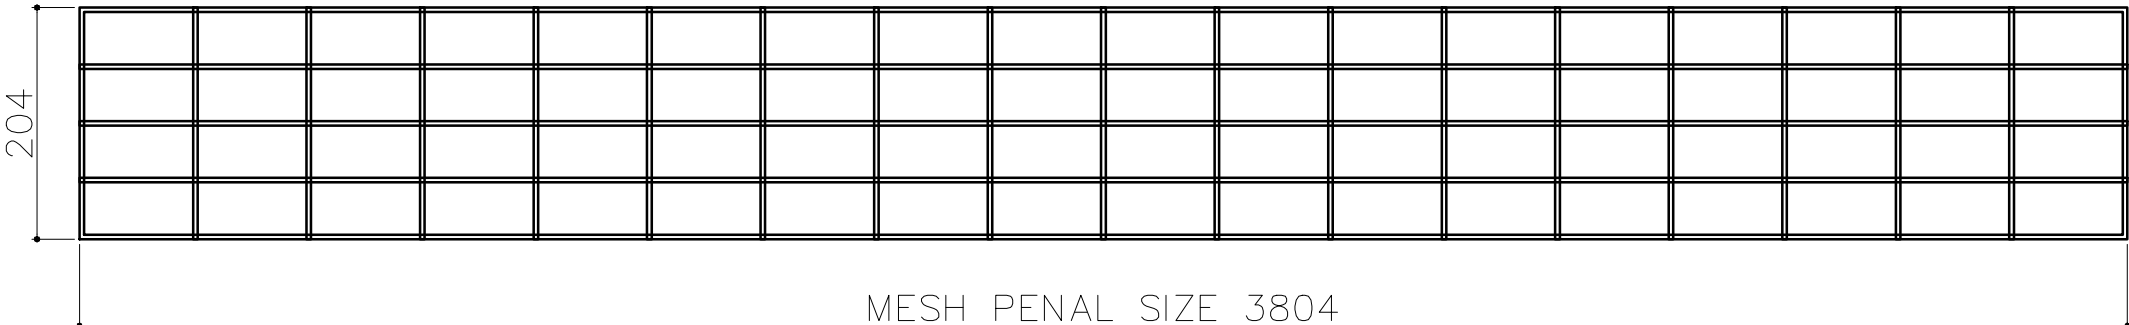


INNER FRONT BACK MESH PENAL
QTY -02 MESH WIRE Ø4MM) MESH SIZE 100X50

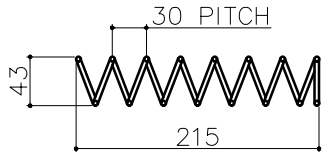

ID-35 OD-43
COIL LENGTH -215
COIL WIRE Ø4MM
NUMBER OF TURN 09
PITCH-30MM (QTY-08)

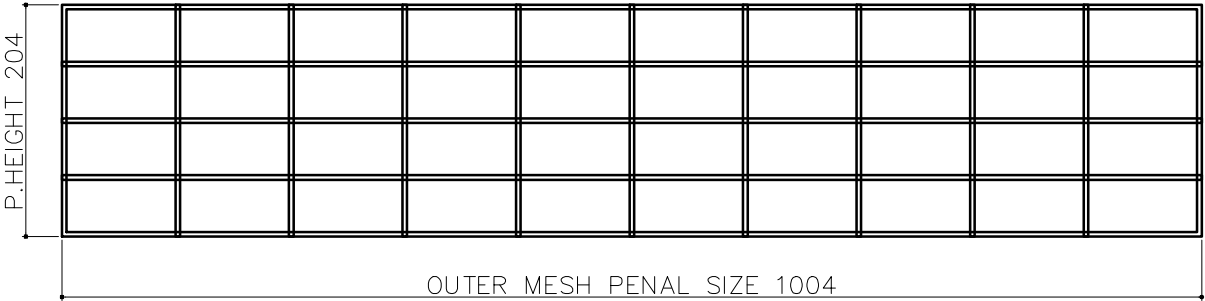



OUTER LEFT RIGHT MESH PENAL
QTY -02 MESH WIRE Ø4MM) MESH SIZE 100X50

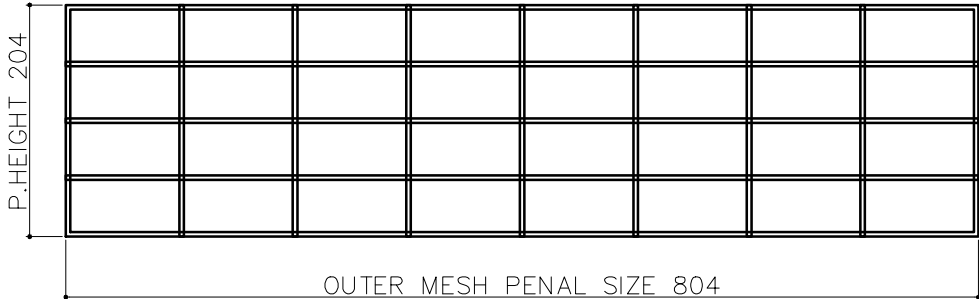



INNER FRONT BACK LEFT RIGHT MESH PENAL
QTY -02 MESH WIRE Ø4MM) MESH SIZE 100X50


DESIGNED BY: MAAZ	SUPPLIER:  HITECH FENCE AND STEEL FACTORY BUILDING 3824, STREET NIRA, 2ND INDUSTRIAL CITY, 14338 RIYADH SAUDI ARABIA +966 11 474 8635	
DRAWN BY: HUMAYON		
CHECKED BY: ADT		
APPROVED BY: MJJ		
DRAWING TITLE: GABION P8 (V-8.3)	PAPER SIZE A3	SHEET NO. 01 / 01
DRAWING NO.: HITECH-WB105-GEN-01	REV. NO. A	SCALE: AS SHOWN DATE: 7-Jan-24

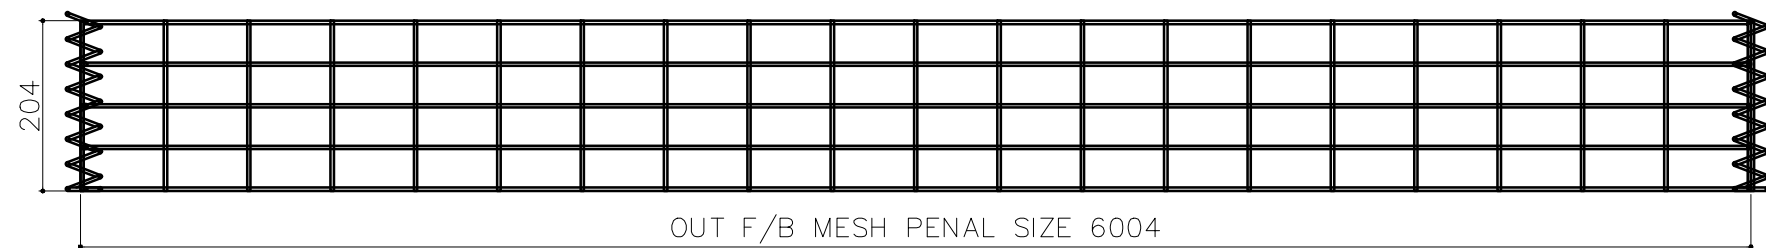


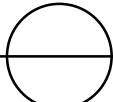
 **TYPICAL ELEVATION**

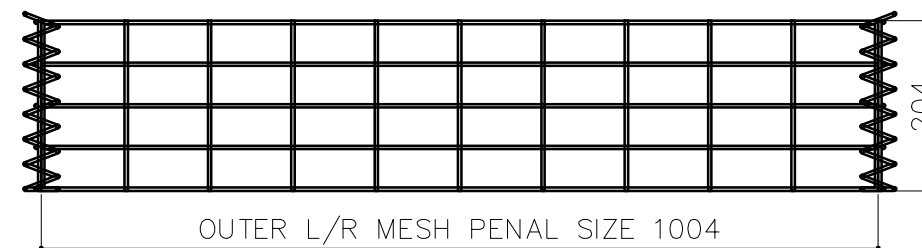

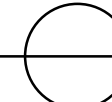
 **SIDE VIEW**

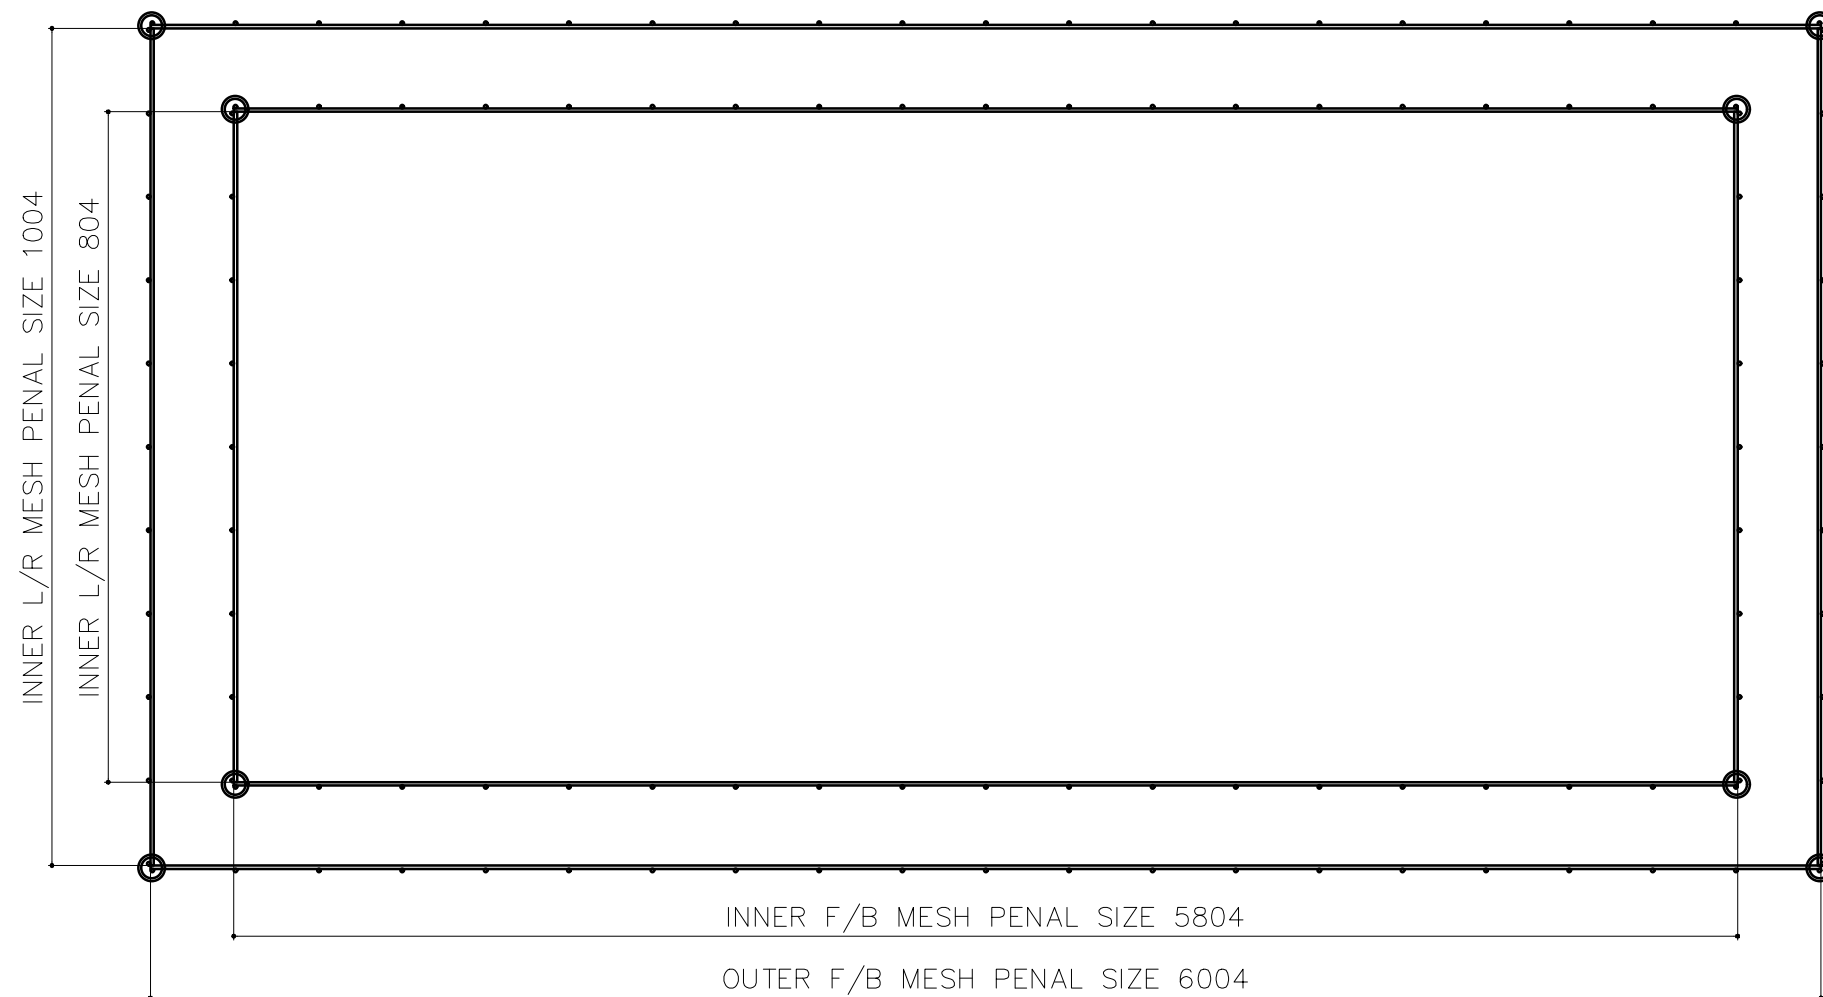

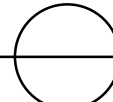
 **TOP / PLAN**

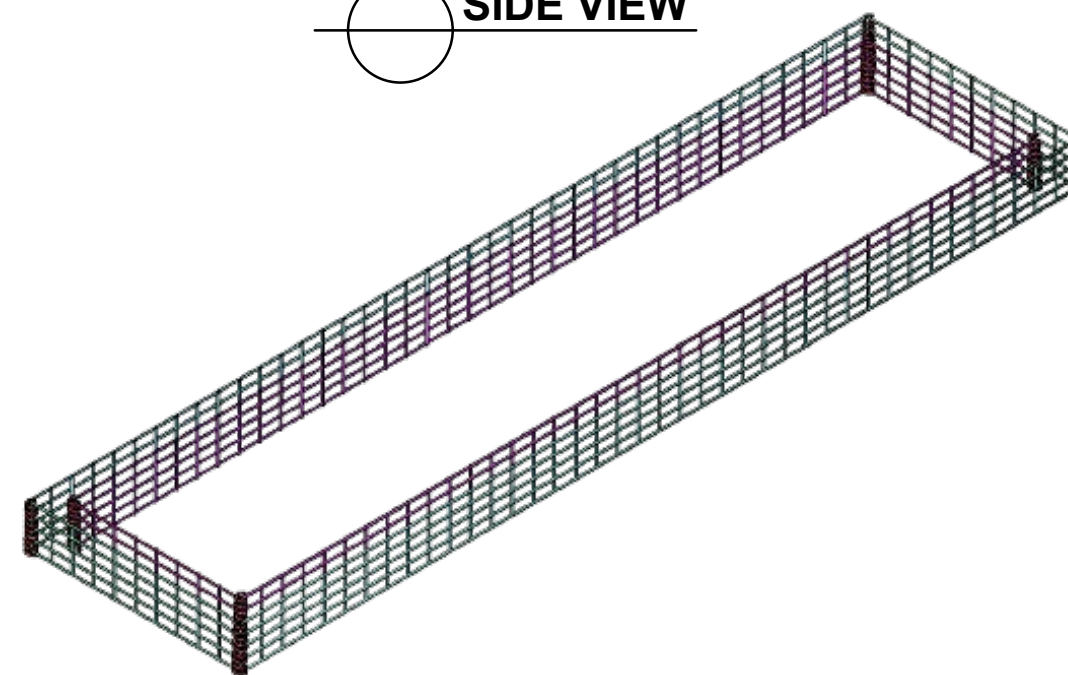


BOM				
MARK	PROFILE	QTY	LENGTH	WIDTH
P 8.4	ASSEMBLY	1	-	-
OUTER F/B MESH	WELDED MESH	2	6004	204
INNER F/B MESH	WELDED MESH	2	5804	204
OUTER L/R MESH	WELDED MESH	2	1004	204
INNER L/R MESH	WELDED MESH	2	804	204
DESIGNED BY: MAAZ		SUPPLIER:  HITECH FENCE AND STEEL FACTORY BUILDING 3824, STREET NIRA, 2ND INDUSTRIAL CITY, 14338 RIYADH SAUDI ARABIA +966 11 474 8635		
DRAWN BY: HUMAYON				
CHECKED BY: ADT				
APPROVED BY: MJJ				
DRAWING TITLE:		PAPER SIZE	SHEET NO.	
GABION P8 (V-8.4)		A3	01 / 01	
DRAWING NO.:		REV. NO.	SCALE: AS SHOWN	
HITECH-WB105-GEN-01		A	DATE: 7-Jan-24	

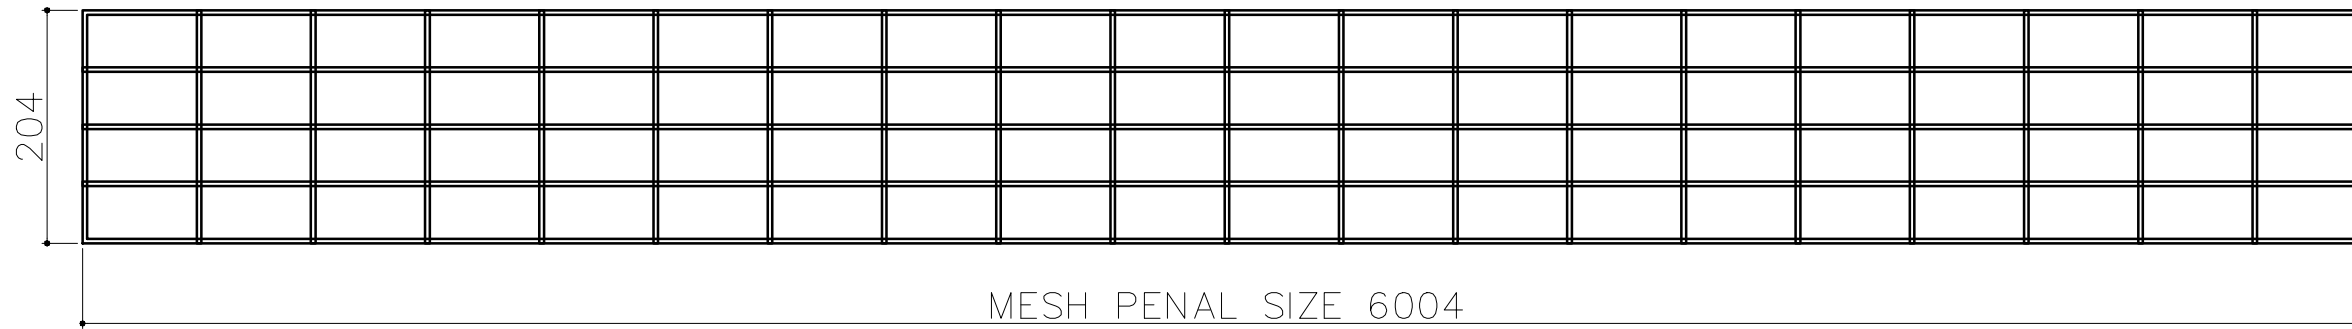


OUTER FRONT BACK MESH PENAL
QTY -02 MESH WIRE Ø4MM) MESH SIZE 100X50

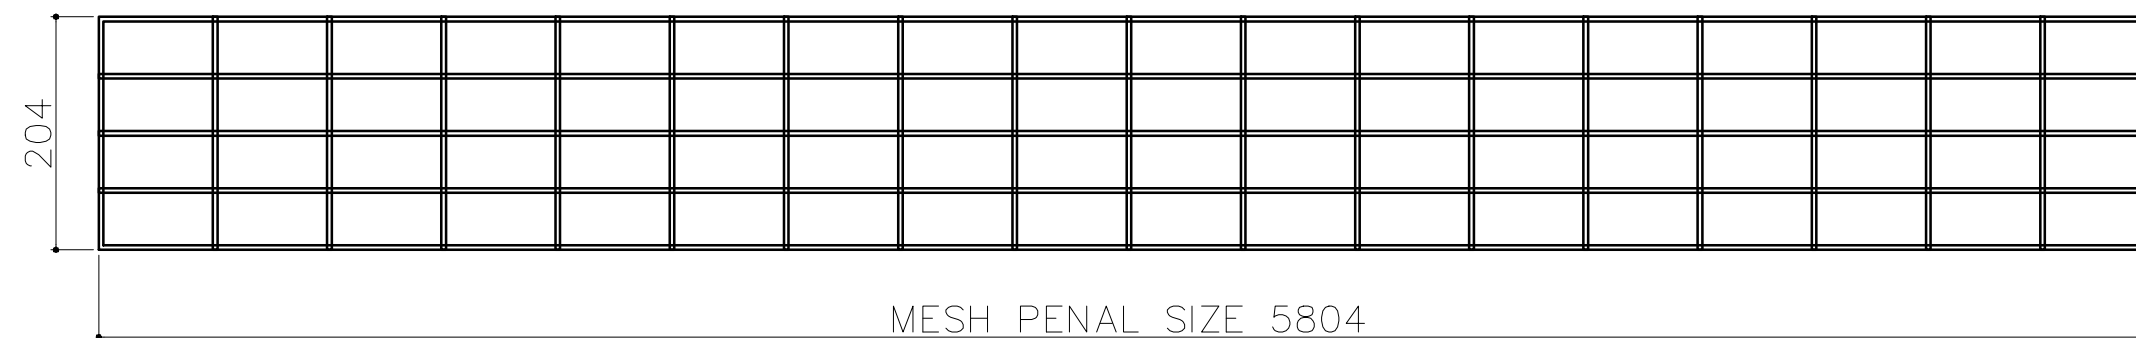


INNER FRONT BACK MESH PENAL
QTY -02 MESH WIRE Ø4MM) MESH SIZE 100X50

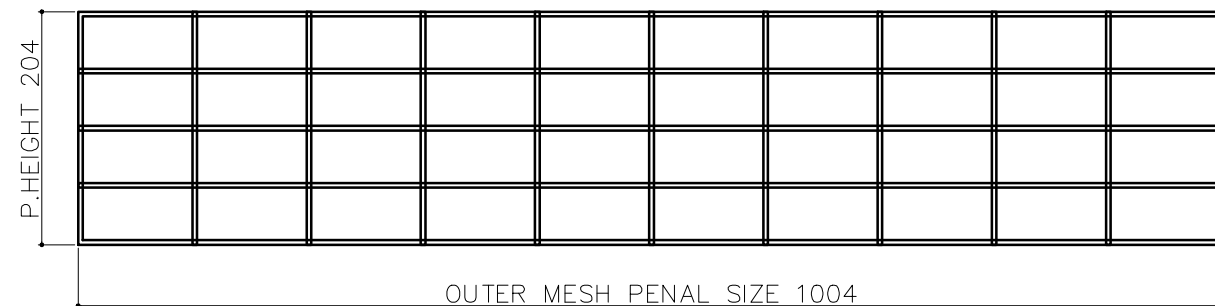

OUTER LEFT RIGHT MESH PENAL
QTY -02 MESH WIRE Ø4MM) MESH SIZE 100X50

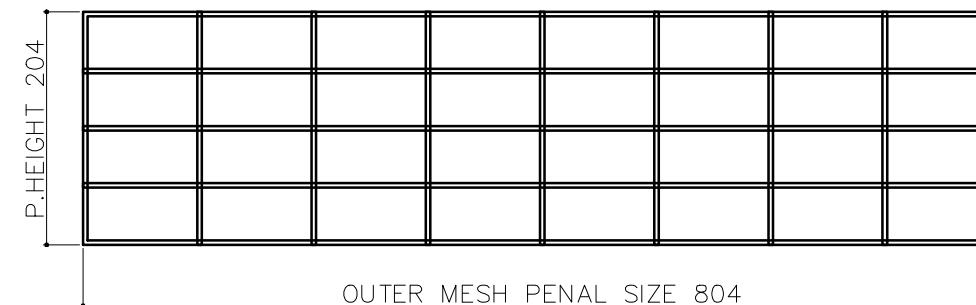



INNER FRONT BACK LEFT RIGHT MESH PENAL
QTY -02 MESH WIRE Ø4MM) MESH SIZE 100X50

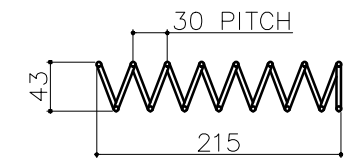



ID-35 OD-43
COIL LENGTH -215
COIL WIRE Ø4MM
NUMBER OF TURN 09
PITCH-30MM (QTY-08)


DESIGNED BY: MAAZ	SUPPLIER:  HITECH FENCE AND STEEL FACTORY BUILDING 3824, STREET NIRA, 2ND INDUSTRIAL CITY, 14338 RIYADH SAUDI ARABIA +966 11 474 8635	
DRAWN BY: HUMAYON		
CHECKED BY: ADT		
APPROVED BY: MJI		
DRAWING TITLE: GABION P8 (V-8.4)	PAPER SIZE A3	SHEET NO. 01 / 01
DRAWING NO.: HITECH-WB105-GEN-01	REV. NO. A	SCALE: AS SHOWN DATE: 7-Jan-24

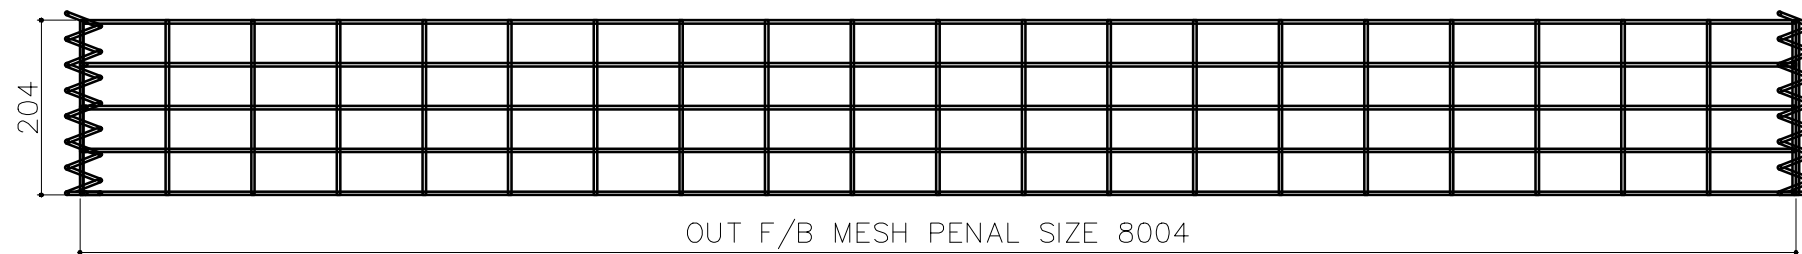


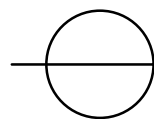
 **TYPICAL ELEVATION**

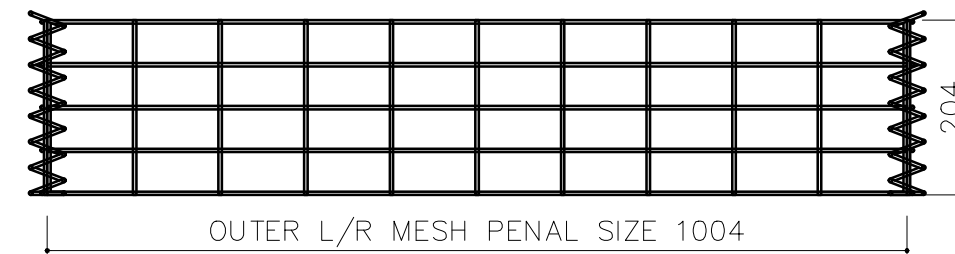

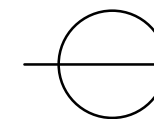
 **SIDE VIEW**

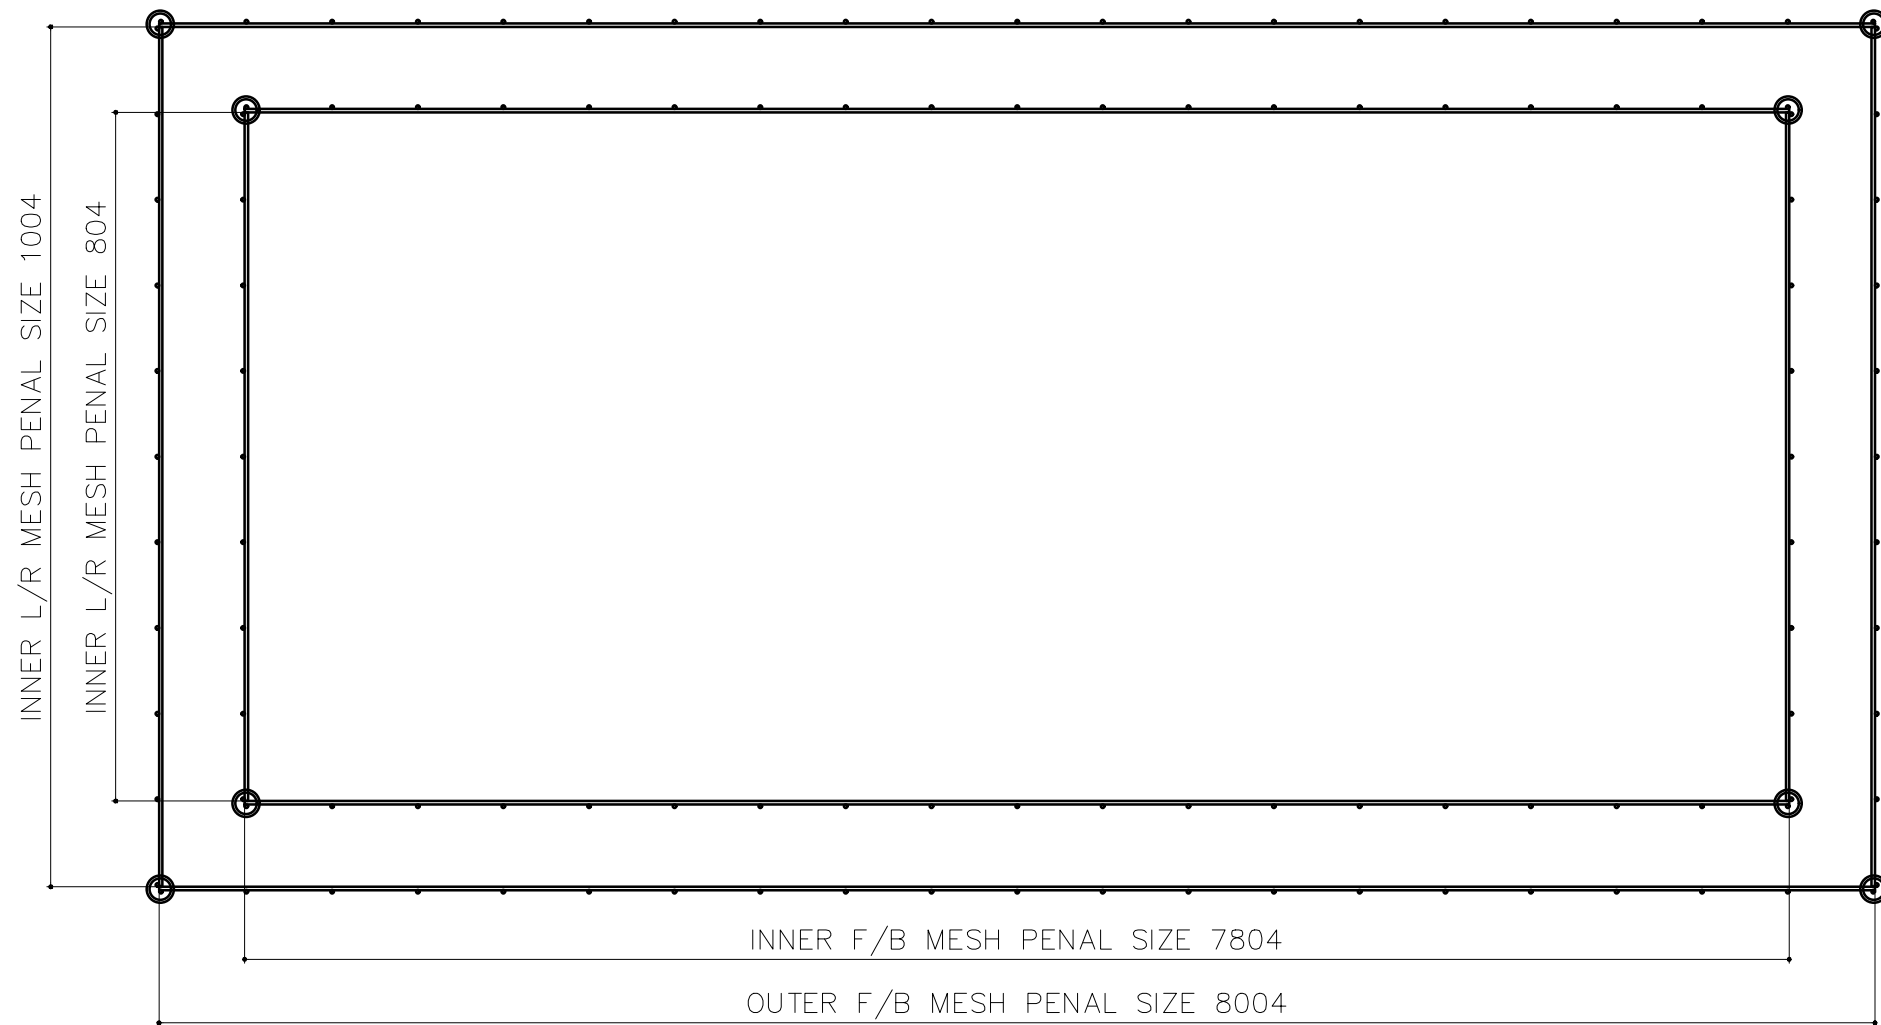

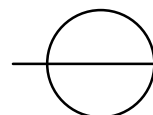
 **TOP / PLAN**

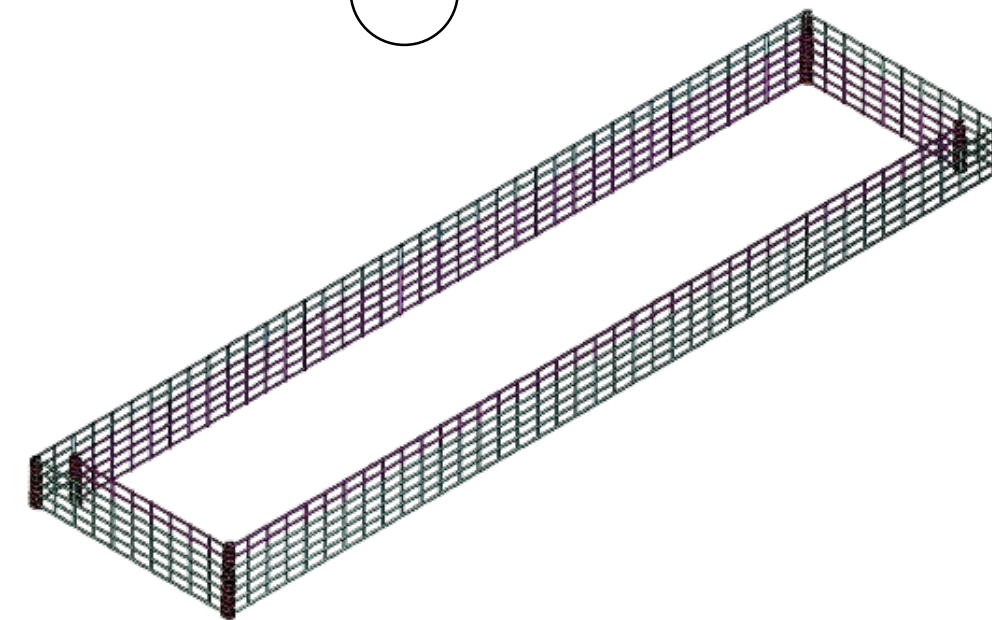


BOM				
MARK	PROFILE	QTY	LENGTH	WIDTH
P 8.5	ASSEMBLY	1	-	-
OUTER F/B MESH	WELDED MESH	2	8004	204
INNER F/B MESH	WELDED MESH	2	7804	204
OUTER L/R MESH	WELDED MESH	2	1004	204
INNER L/R MESH	WELDED MESH	2	804	204
DESIGNED BY: MAAZ		SUPPLIER:  HITECH FENCE AND STEEL FACTORY BUILDING 3824, STREET NIRA, 2ND INDUSTRIAL CITY, 14338 RIYADH SAUDI ARABIA +966 11 474 8635		
DRAWN BY: HUMAYON				
CHECKED BY: ADT				
APPROVED BY: MJJ				
DRAWING TITLE:		PAPER	SHEET NO.	
GABION P8 (V-8.5)		SIZE A3	01 / 01	
DRAWING NO.:		REV. NO.	SCALE: AS SHOWN	
HITECH-WB105-GEN-01		A	DATE: 7-Jan-24	

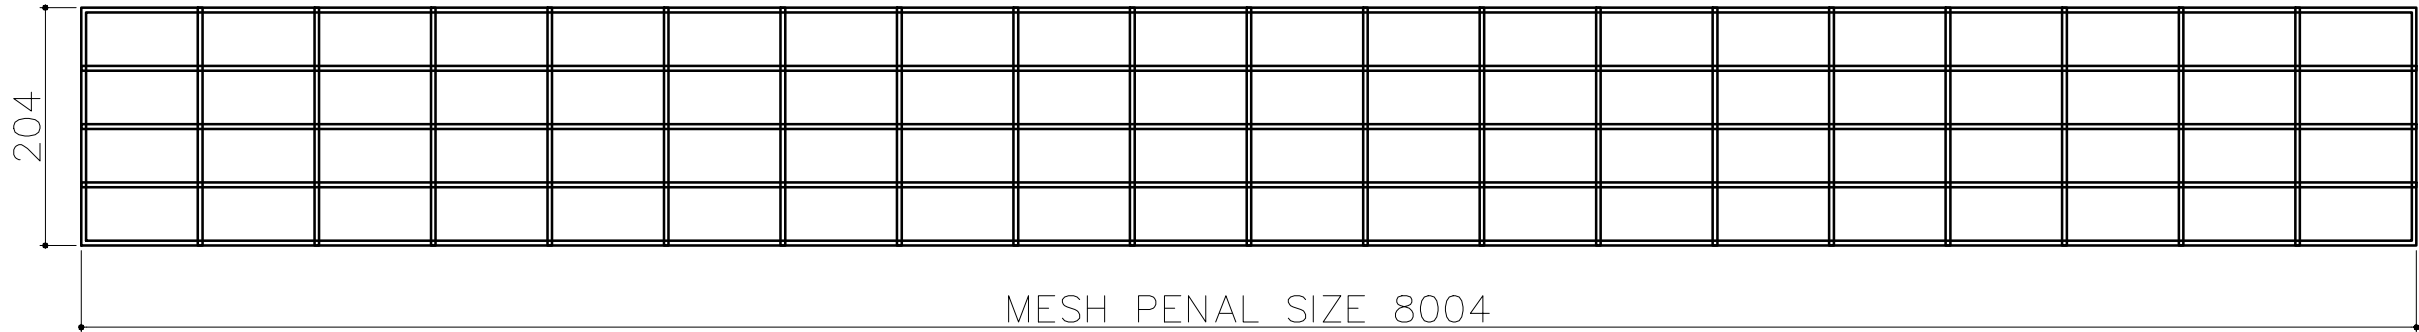


OUTER FRONT BACK MESH PENAL
QTY -02 MESH WIRE Ø4MM) MESH SIZE 100X50

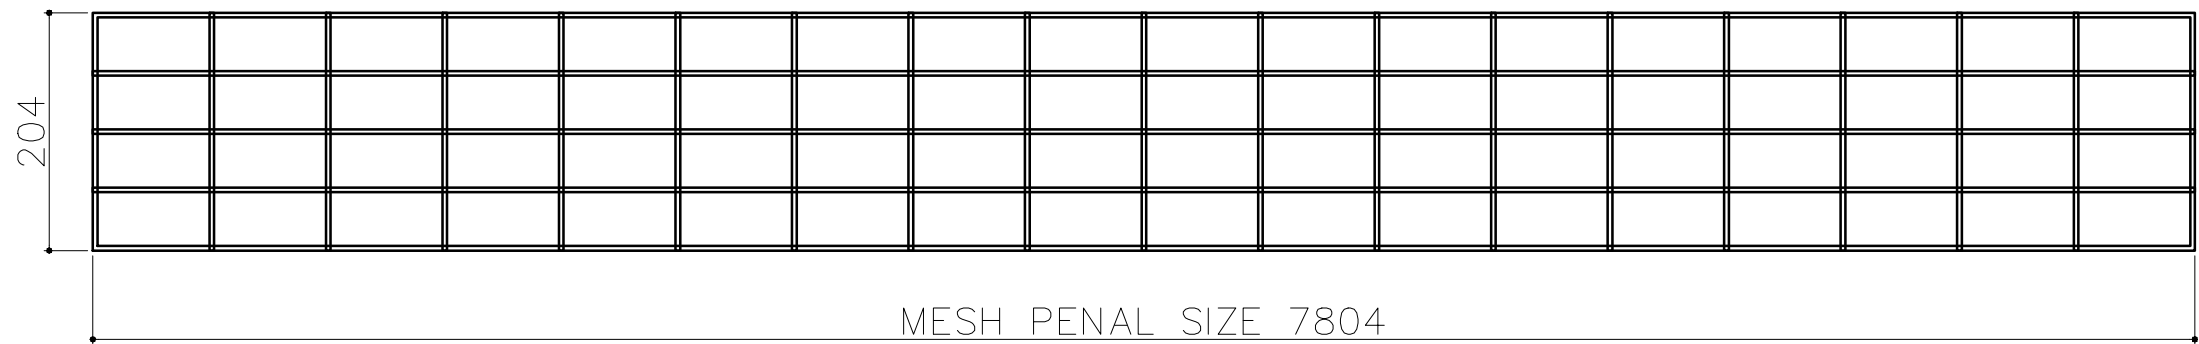


INNER FRONT BACK MESH PENAL
QTY -02 MESH WIRE Ø4MM) MESH SIZE 100X50

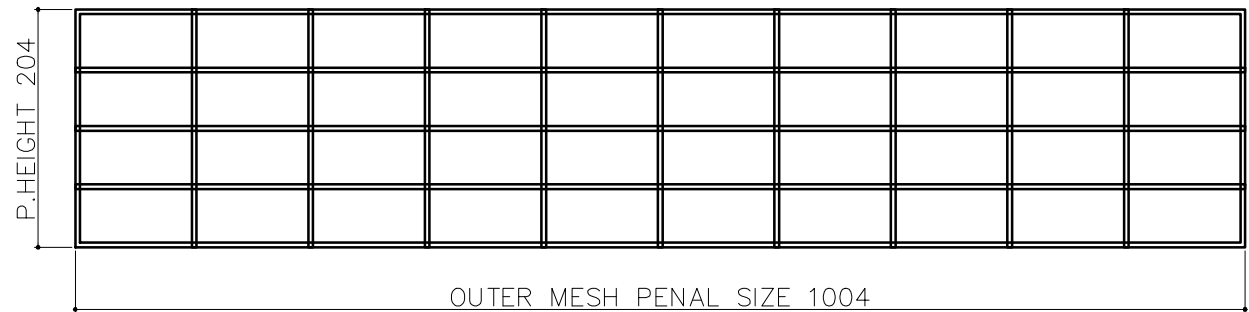

OUTER LEFT RIGHT MESH PENAL
QTY -02 MESH WIRE Ø4MM) MESH SIZE 100X50

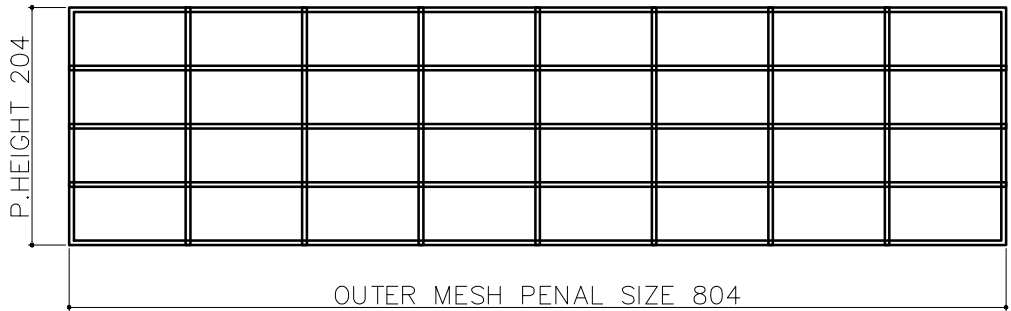



INNER FRONT BACK LEFT RIGHT MESH PENAL
QTY -02 MESH WIRE Ø4MM) MESH SIZE 100X50

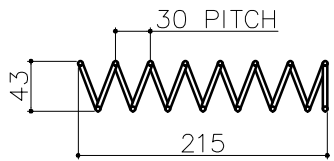



ID-35 OD-43
COIL LENGTH -215
COIL WIRE Ø4MM
NUMBER OF TURN 09
PITCH-30MM (QTY-08)


DESIGNED BY: MAAZ	SUPPLIER:  HITECH FENCE AND STEEL FACTORY BUILDING 3824, STREET NIRA, 2ND INDUSTRIAL CITY, 14338 RIYADH SAUDI ARABIA +966 11 474 8635	
DRAWN BY: HUMAYON		
CHECKED BY: ADT		
APPROVED BY: MJI		
DRAWING TITLE: GABION P8 (V-8.5)	PAPER SIZE A3	SHEET NO. 01 / 01
DRAWING NO.: HITECH-WB105-GEN-01	REV. NO. A	SCALE: AS SHOWN DATE: 7-Jan-24

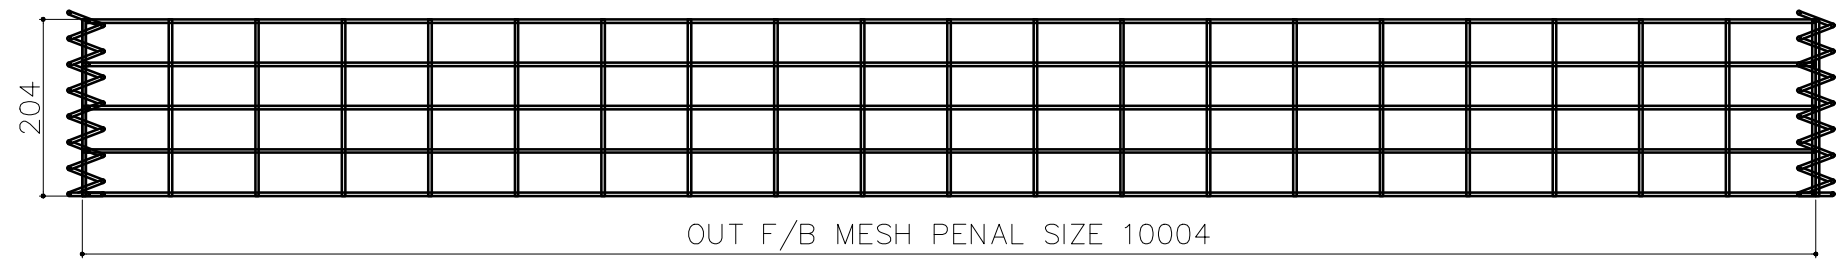


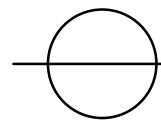
 **TYPICAL ELEVATION**

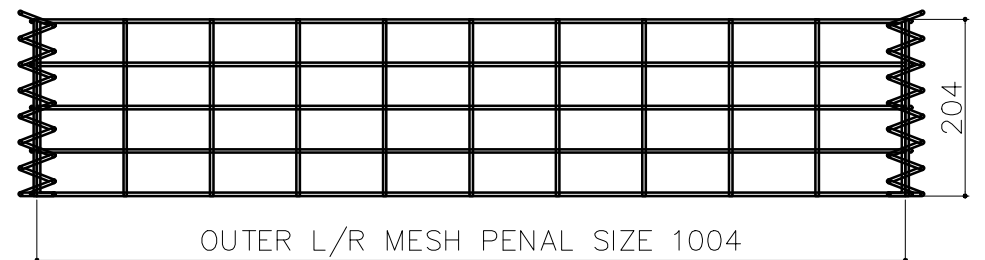

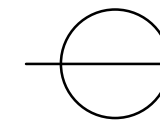
 **SIDE VIEW**

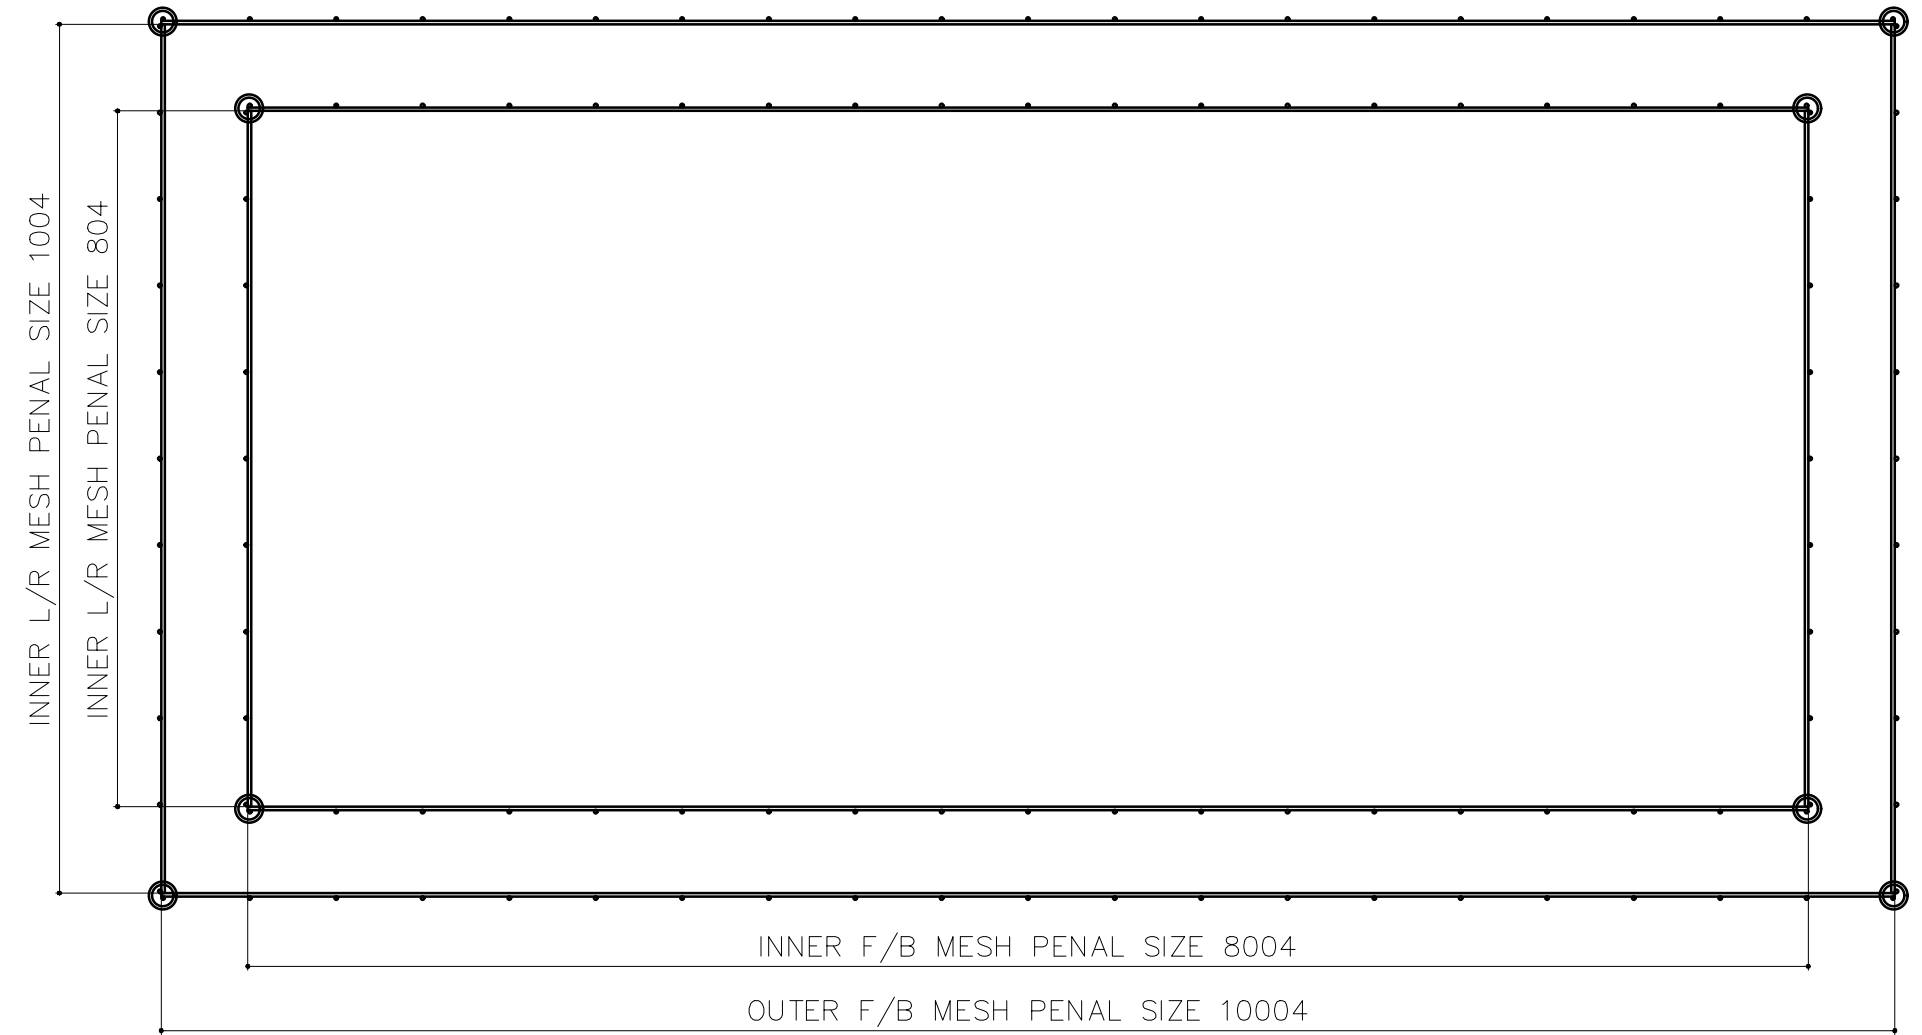

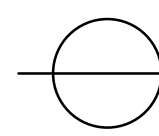
 **TOP / PLAN**

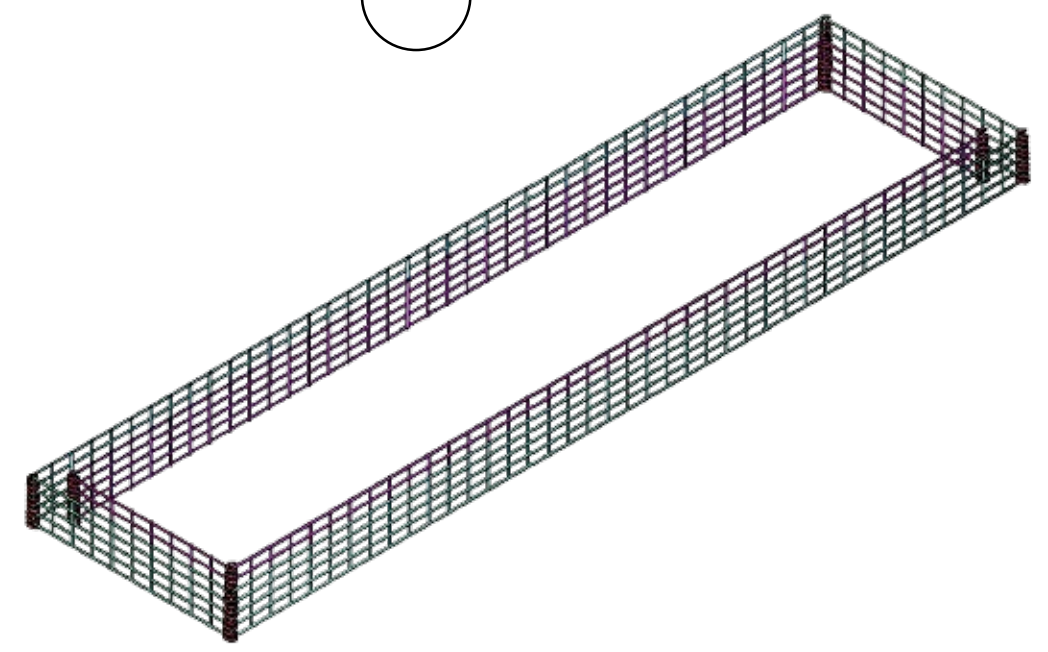


BOM				
MARK	PROFILE	QTY	LENGTH	WIDTH
P 8.6	ASSEMBLY	1	-	-
OUTER F/B MESH	WELDED MESH	2	10004	204
INNER F/B MESH	WELDED MESH	2	8004	204
OUTER L/R MESH	WELDED MESH	2	1004	204
INNER L/R MESH	WELDED MESH	2	804	204
DESIGNED BY: MAAZ		SUPPLIER:  HITECH FENCE AND STEEL FACTORY BUILDING 3824,STREET NIRA, 2ND INDUSTRIAL CITY, 14338 RIYADH SAUDI ARABIA +966 11 474 8635		
DRAWN BY: HUMAYON				
CHECKED BY: ADT				
APPROVED BY: MJJ				
DRAWING TITLE: GABION P8 (V-8.6)		PAPER SIZE A3	SHEET NO. 01 / 01	
DRAWING NO.: HITECH-WB105-GEN-01		REV. NO. A	SCALE: AS SHOWN DATE: 7-Jan-24	

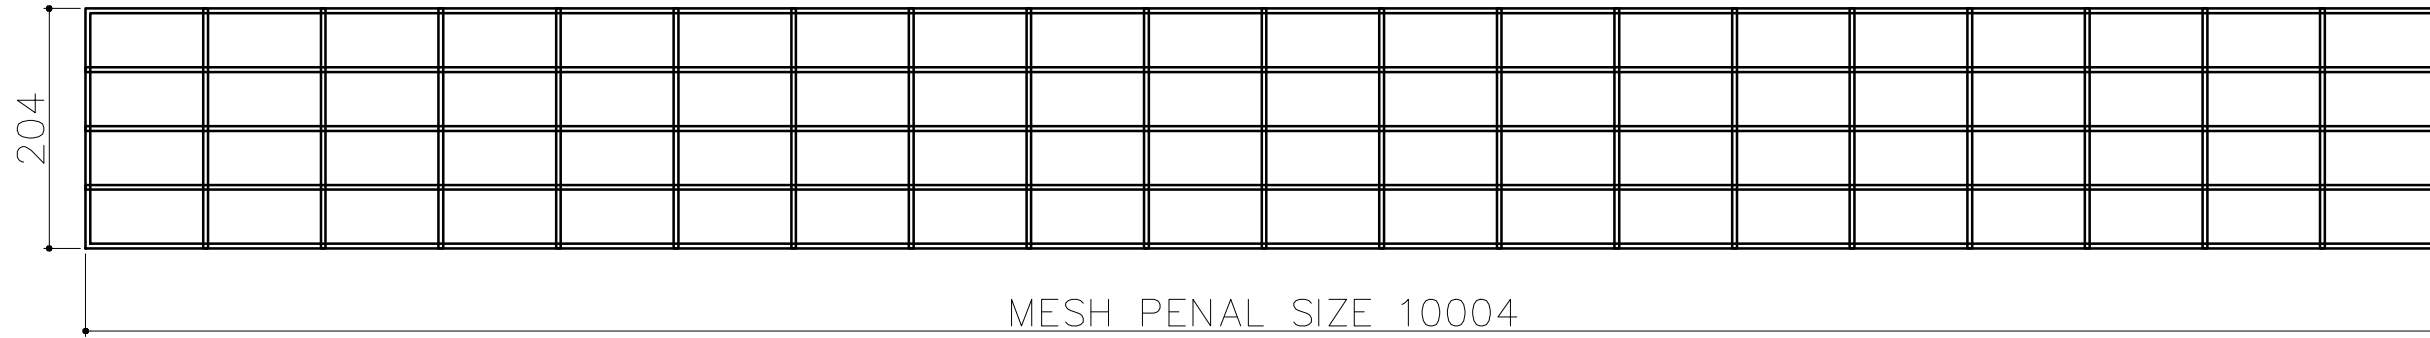


OUTER FRONT BACK MESH PENAL
QTY -02 MESH WIRE Ø4MM) MESH SIZE 100X50

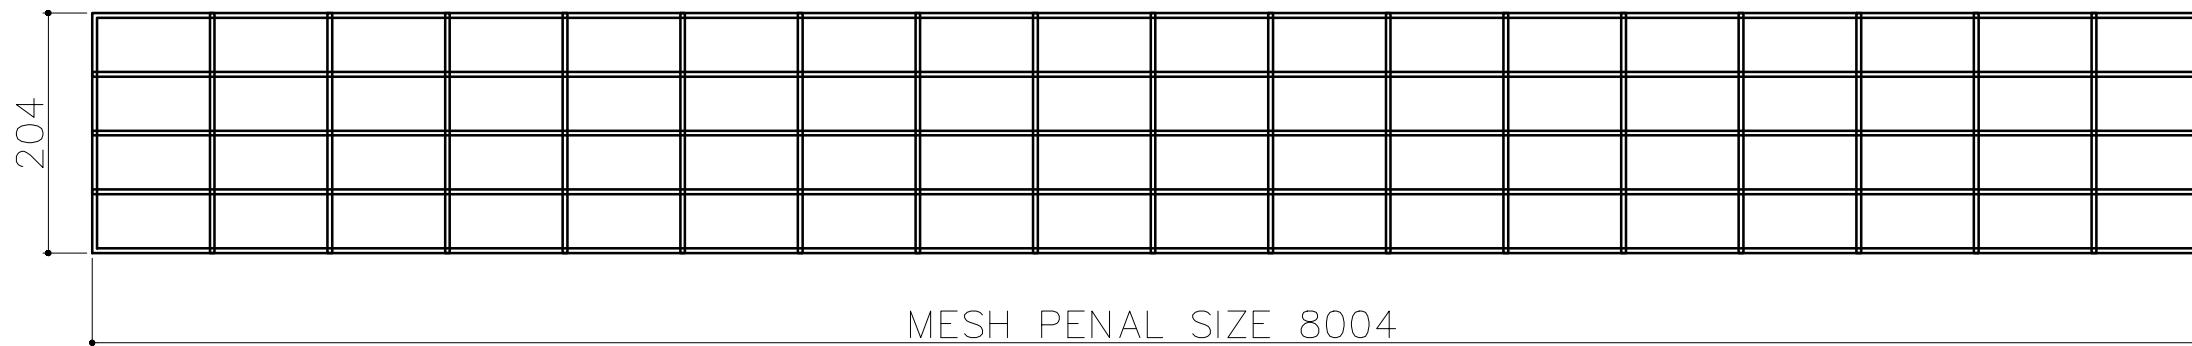


INNER FRONT BACK MESH PENAL
QTY -02 MESH WIRE Ø4MM) MESH SIZE 100X50

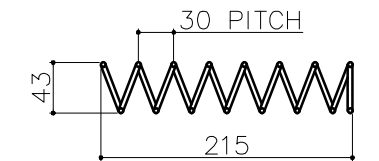

ID-35 OD-43
COIL LENGTH -215
COIL WIRE Ø4MM
NUMBER OF TURN 09
PITCH-30MM (QTY-08)

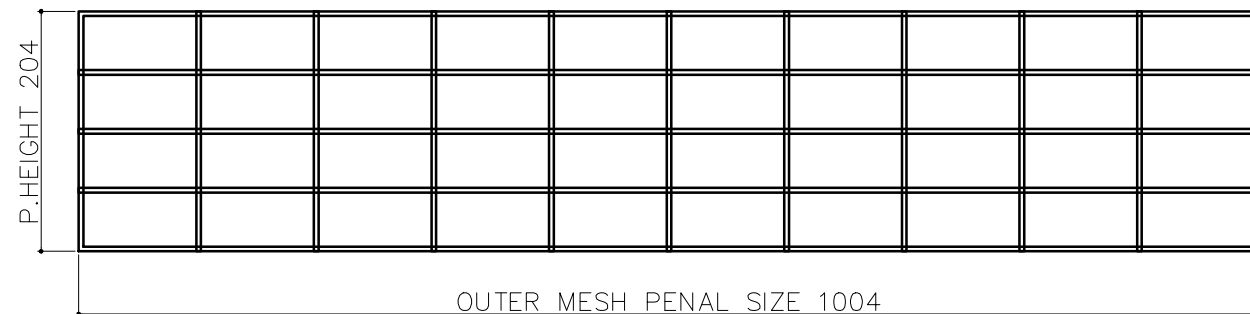

OUTER LEFT RIGHT MESH PENAL
QTY -02 MESH WIRE Ø4MM) MESH SIZE 100X50

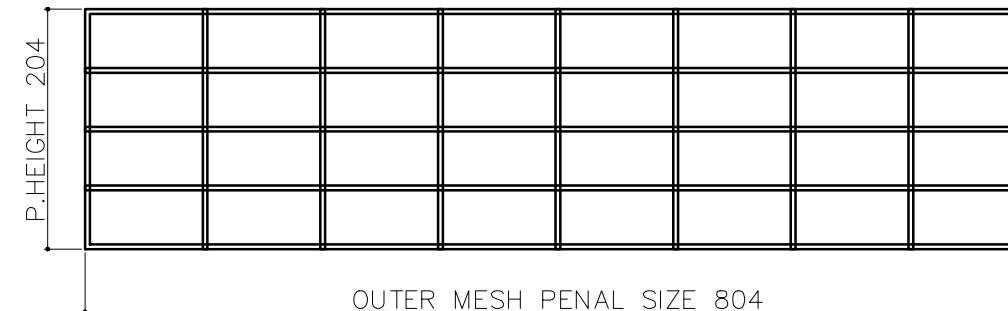

INNER FRONT BACK LEFT RIGHT MESH PENAL
QTY -02 MESH WIRE Ø4MM) MESH SIZE 100X50

DESIGNED BY: MAAZ	SUPPLIER: 	
DRAWN BY: HUMAYON		
CHECKED BY: ADT		
APPROVED BY: MJI		
DRAWING TITLE:		PAPER SIZE
GABION P8 (V-8.6)		A3
DRAWING NO.:		REV. NO.
HITECH-WB105-GEN-01		A
BUILDING 3824, STREET NIRA, 2ND INDUSTRIAL CITY, 14338 RIYADH SAUDI ARABIA +966 11 474 8635		SHEET NO.
		01 / 01
		SCALE: AS SHOWN
		DATE: 7-Jan-24