


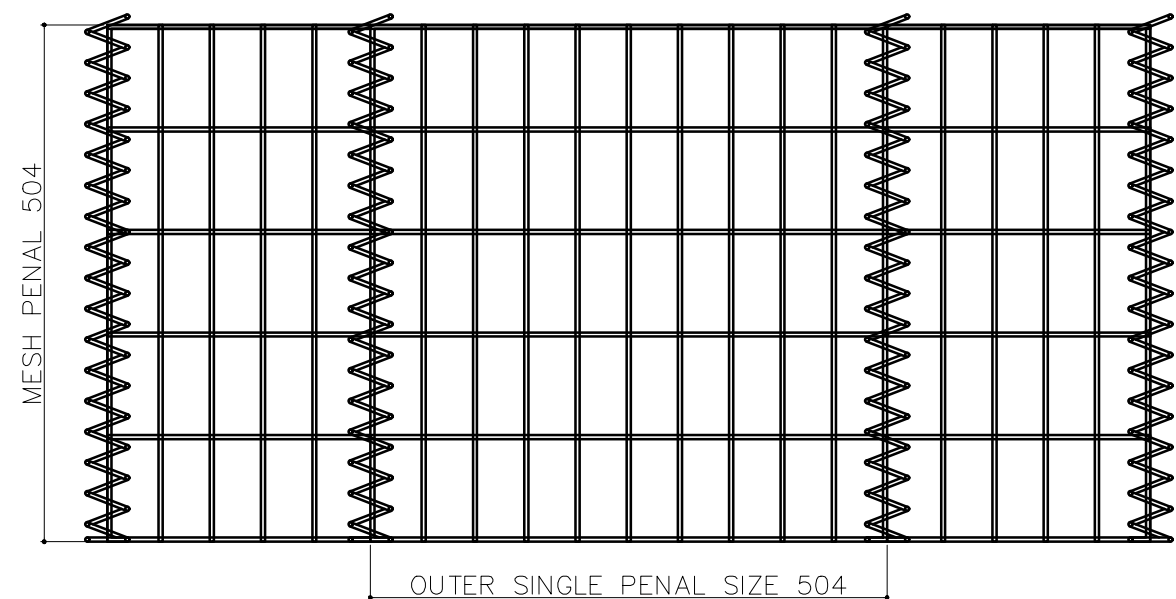
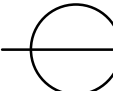
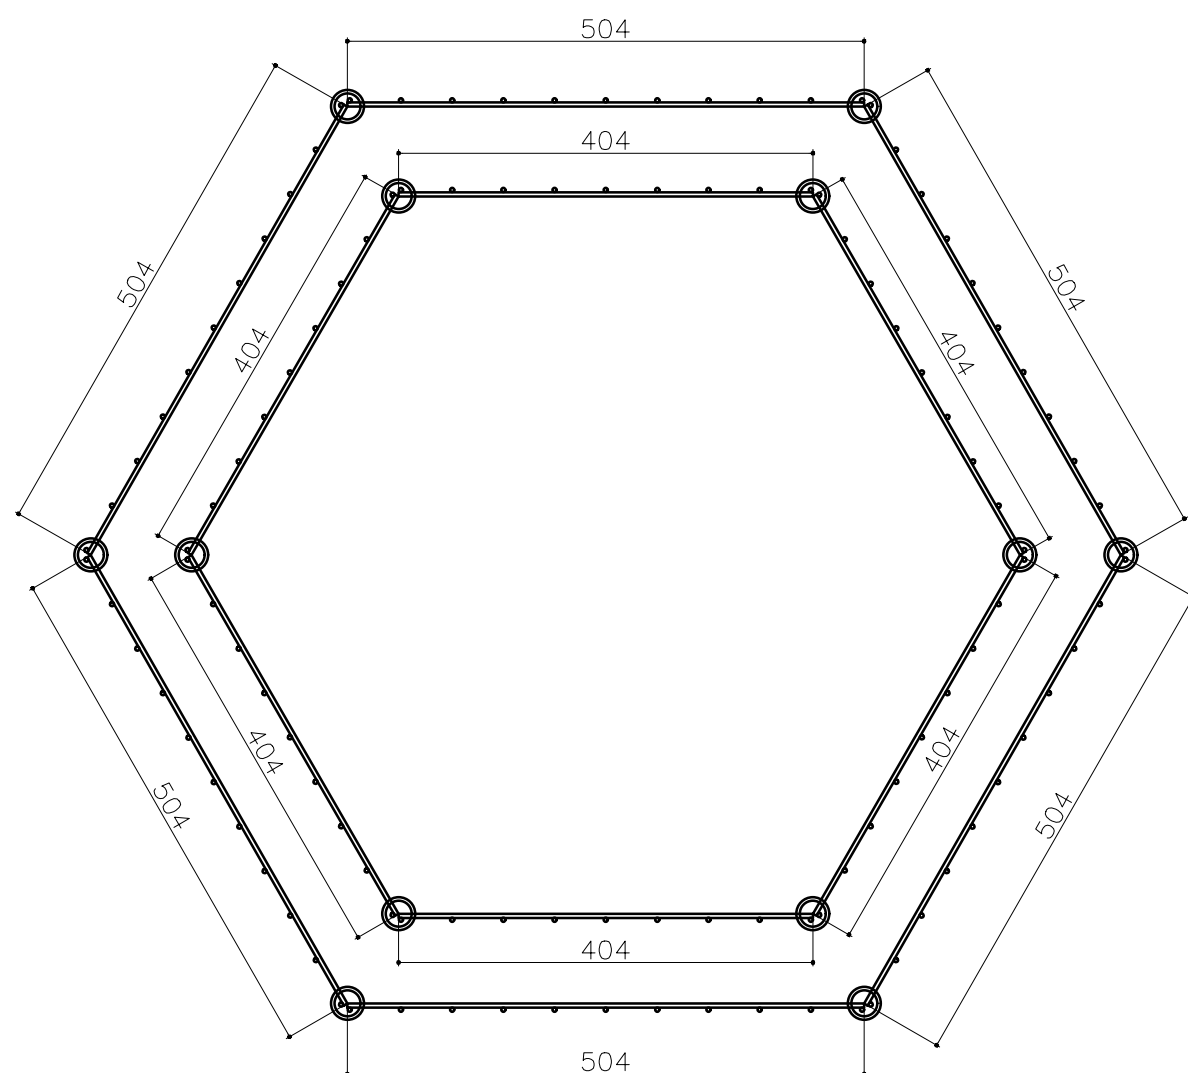
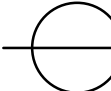


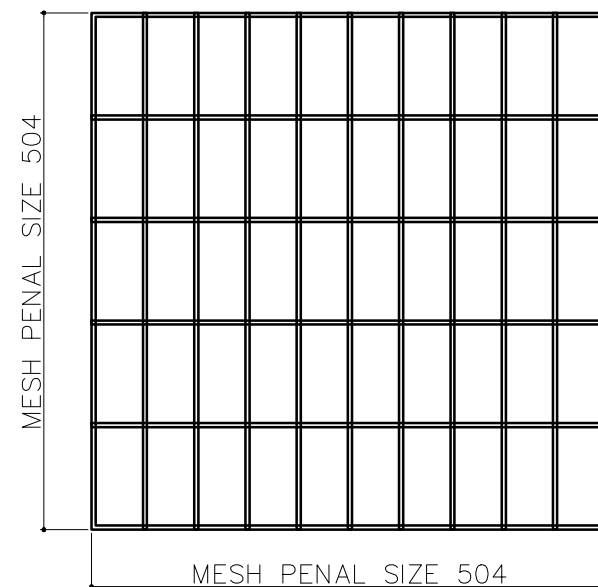


 **TYPICAL ELEVATION**

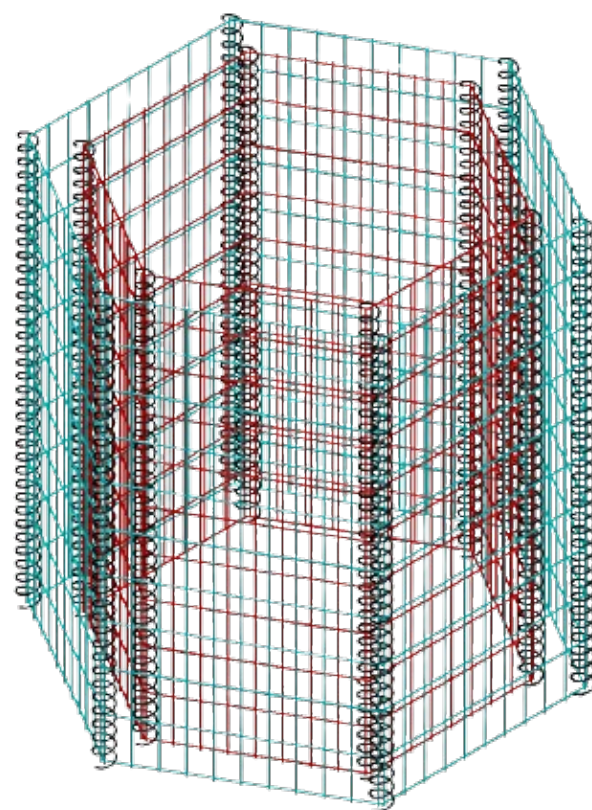


 **TOP / PLAN**

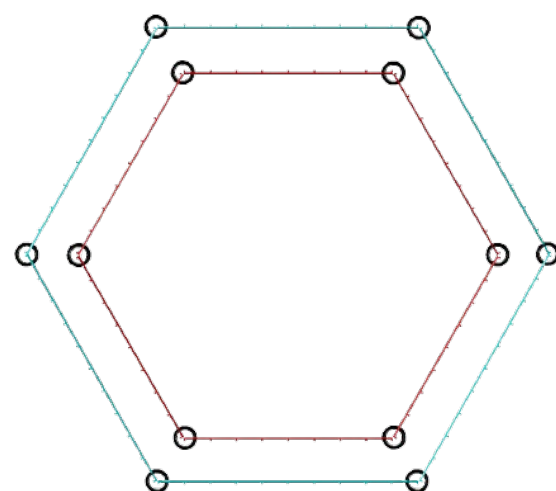

OUTER HEX MESH PENAL
QTY -06 (MESH WIRE Ø4MM)
MESH SIZE 100X50

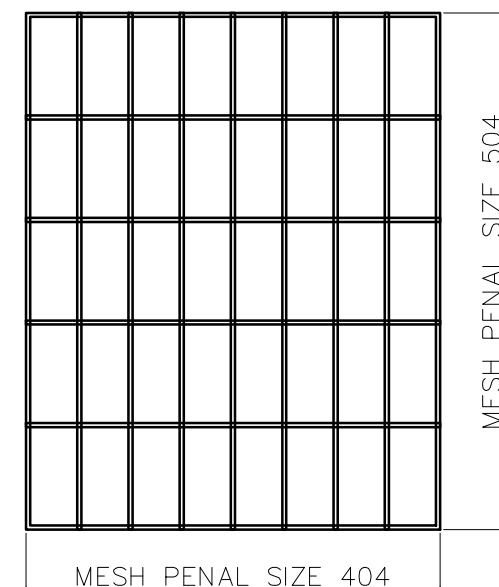


INNER HEX MESH PENAL
QTY -06 (MESH WIRE Ø4MM)
MESH SIZE 100X50

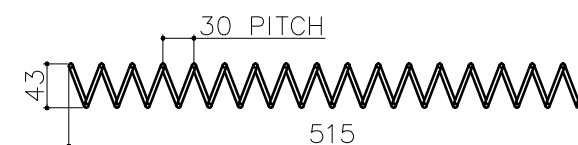


ID-35 OD-43
COIL LENGTH -1010
COIL WIRE Ø4MM
NUMBER OF TURN 18
PITCH-30MM (QTY-12)




BOM				
MARK	PROFILE	QTY	LENGTH	WIDTH
P 10.1	ASSEMBLY	1	-	-
OUTER HEX MESH.P	WELDED MESH	6	504	504
INNER HEX MESH.P	WELDED MESH	6	404	504
DESIGNED BY: MAAZ		SUPPLIER:  HITECH FENCE AND STEEL FACTORY BUILDING 3824, STREET NIRA, 2ND INDUSTRIAL CITY, 14338 RIYADH SAUDI ARABIA +966 11 474 8635		
DRAWN BY: HUMAYON				
CHECKED BY: ADT				
APPROVED BY: MJ				
DRAWING TITLE:		PAPER	SHEET NO.	
GABION P10 (V-10.1)		SIZE	01 / 01	
		A3		
DRAWING NO.:		REV. NO.	SCALE: AS SHOWN	
HITECH-WB105-GEN-01		A	DATE: 7-Jan-24	

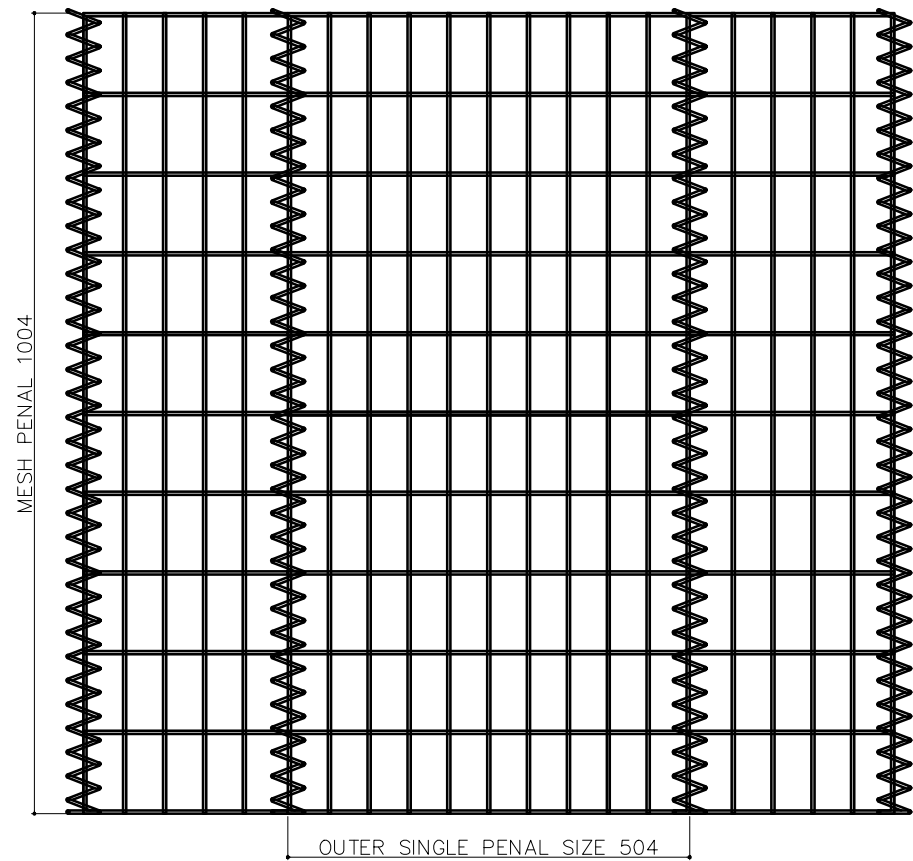


TYPICAL ELEVATION

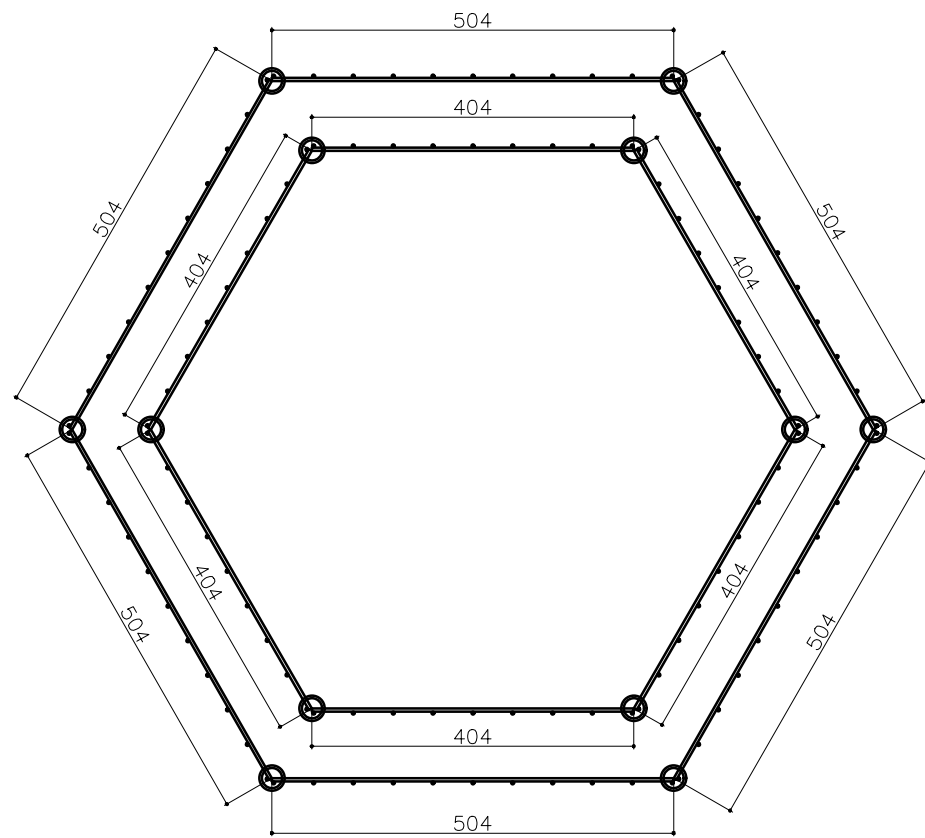


TOP / PLAN

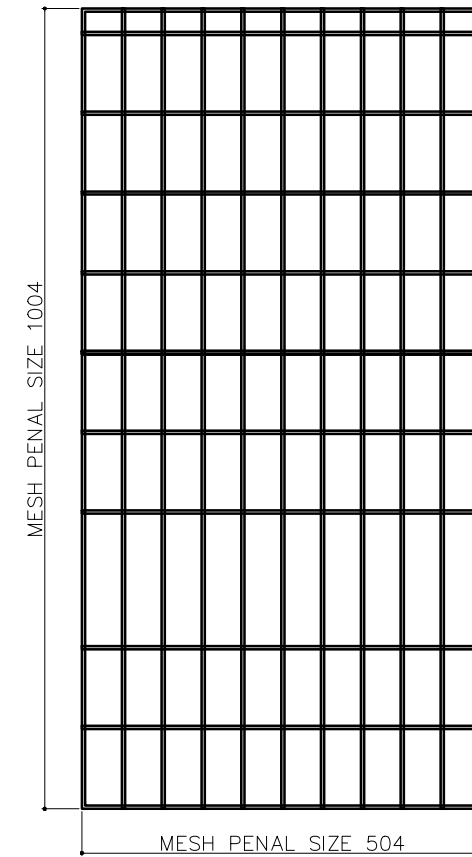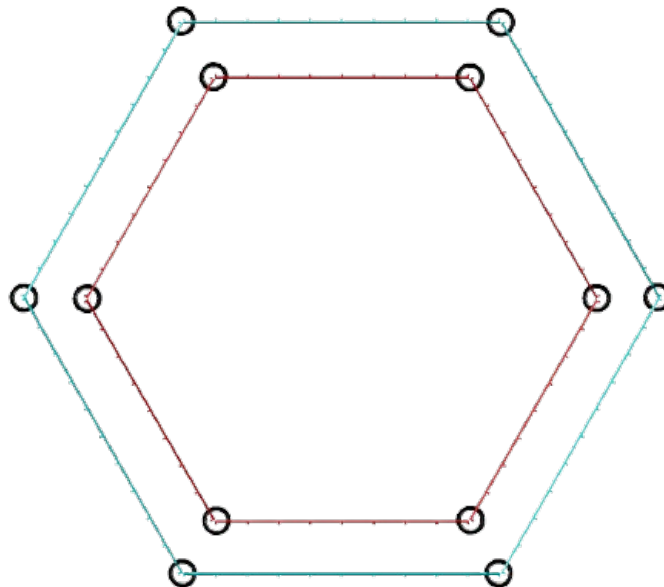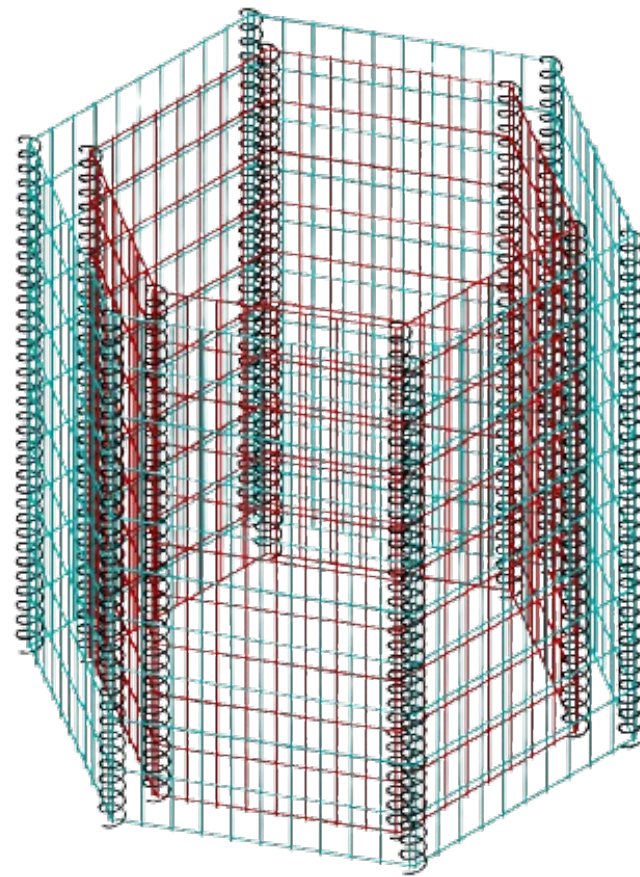

OUTER HEX MESH PENAL
QTY -06 (MESH WIRE Ø4MM)
MESH SIZE 100X50

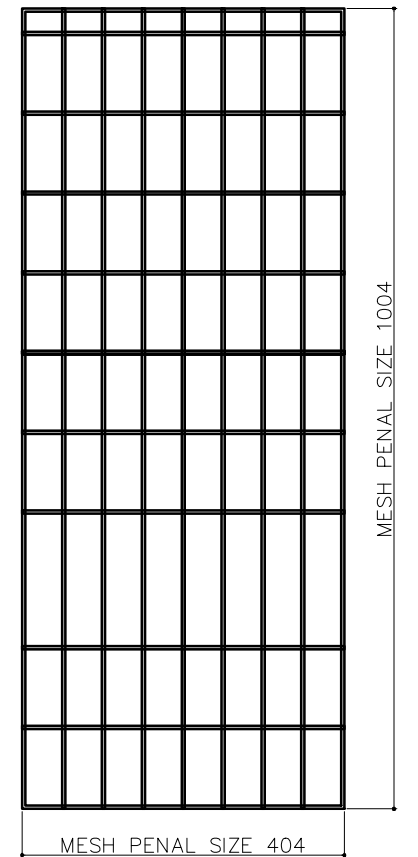


INNER HEX MESH PENAL
QTY -06 (MESH WIRE Ø4MM)
MESH SIZE 100X50

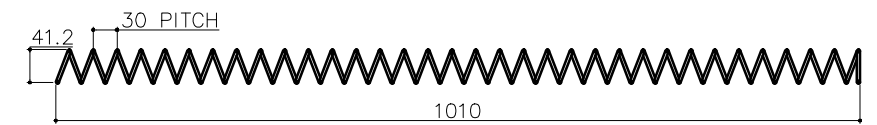


ID-35 OD-43
COIL LENGTH -1010
COIL WIRE Ø4MM
NUMBER OF TURN 35
PITCH-30MM (QTY-05)



BOM				
MARK	PROFILE	QTY	LENGTH	WIDTH
P 10.2	ASSEMBLY	1	-	-
OUTER HEX MESH.P	WELDED MESH	6	504	1004
INNER HEX MESH.P	WELDED MESH	6	404	1004
DESIGNED BY: MAAZ		SUPPLIER:  HITECH FENCE AND STEEL FACTORY BUILDING 3824,STREET NIRA, 2ND INDUSTRIAL CITY, 14338 RIYADH SAUDI ARABIA +966 11 474 8635		
DRAWN BY: HUMAYON				
CHECKED BY: ADT				
APPROVED BY: MJJ				
DRAWING TITLE: GABION P10 (V-10.2)		PAPER SIZE A3	SHEET NO. 01 / 01	
DRAWING NO.: HITECH-WB105-GEN-01		REV. NO. A	SCALE: AS SHOWN DATE: 7-Jan-24	

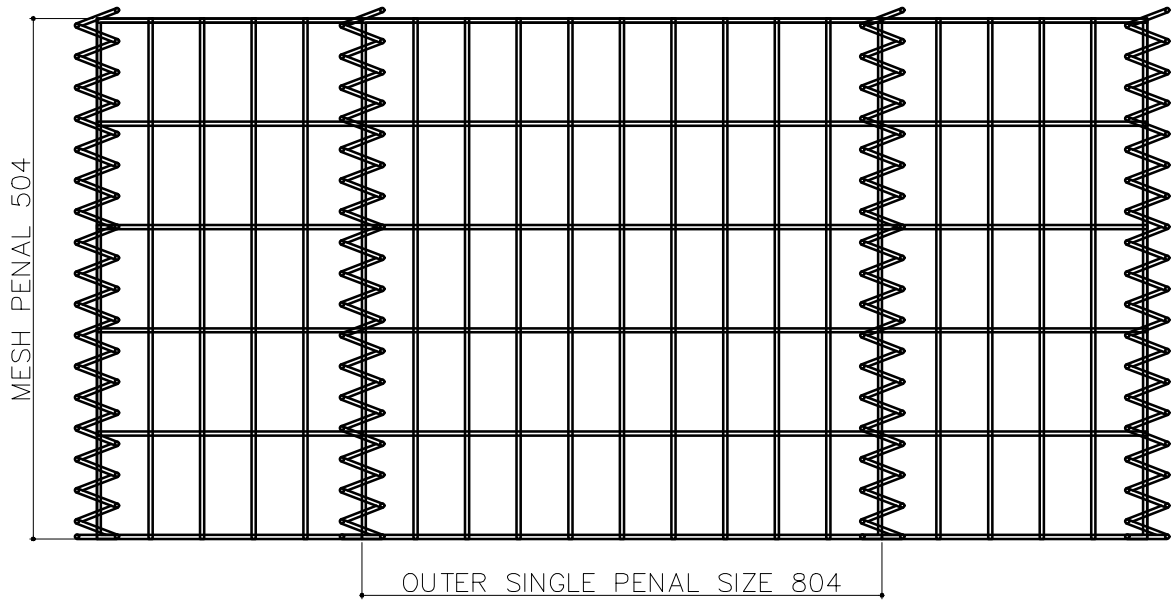


TYPICAL ELEVATION

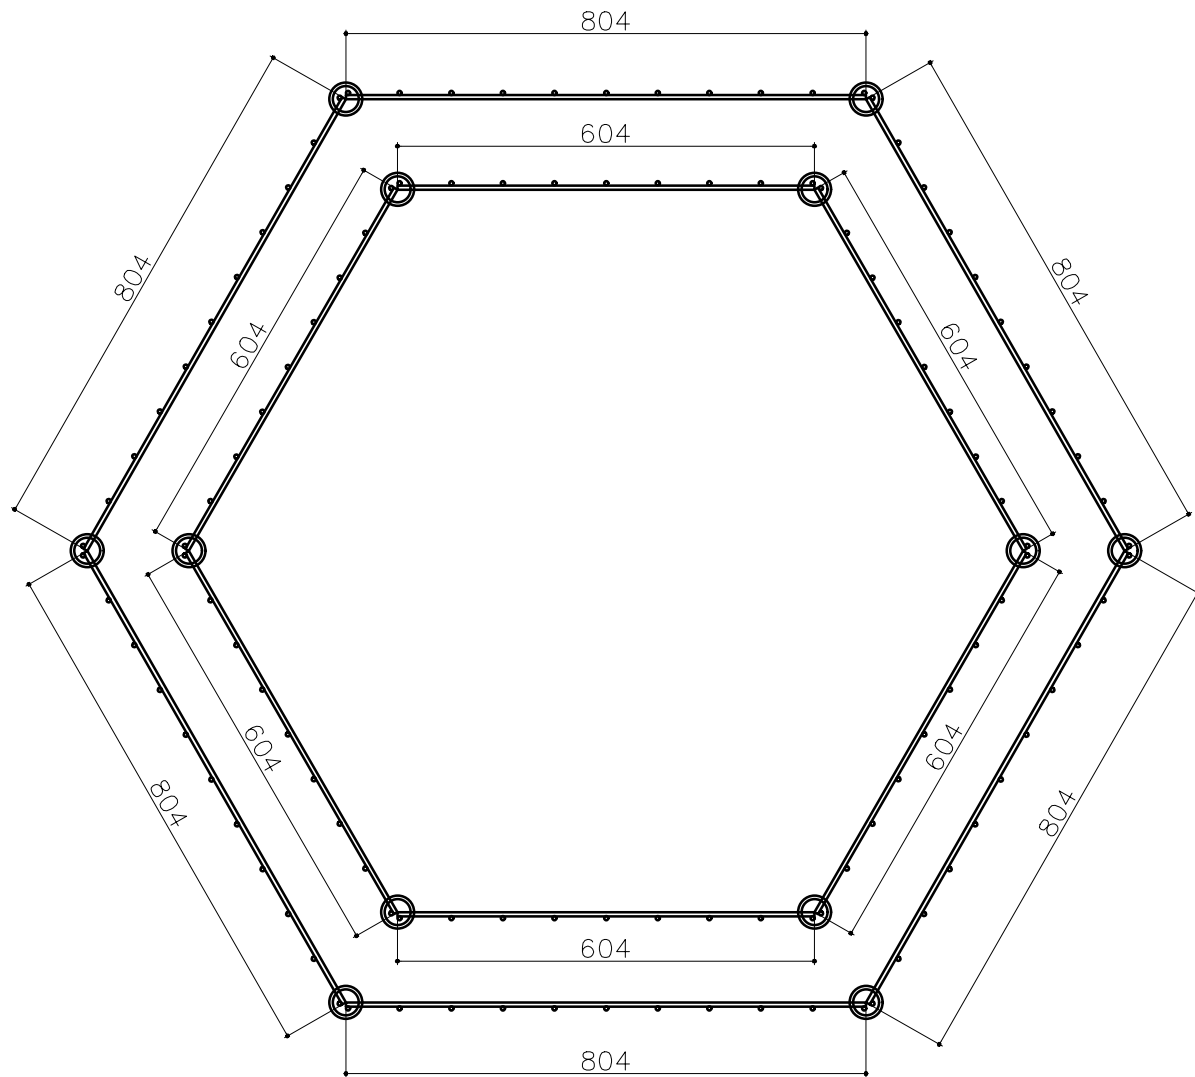


TOP / PLAN

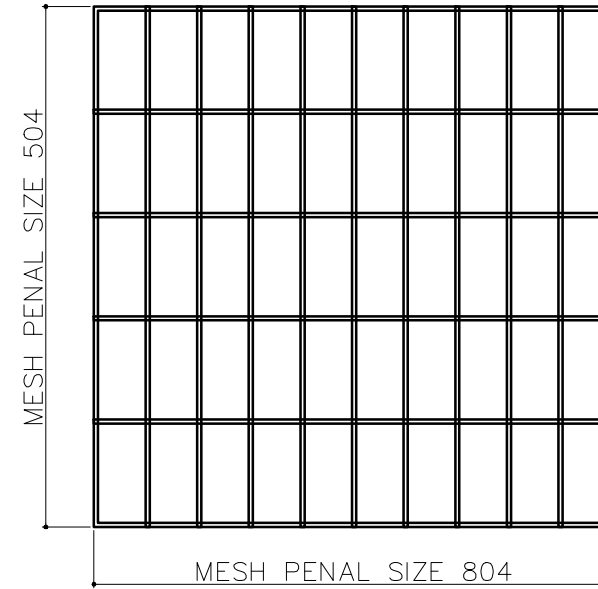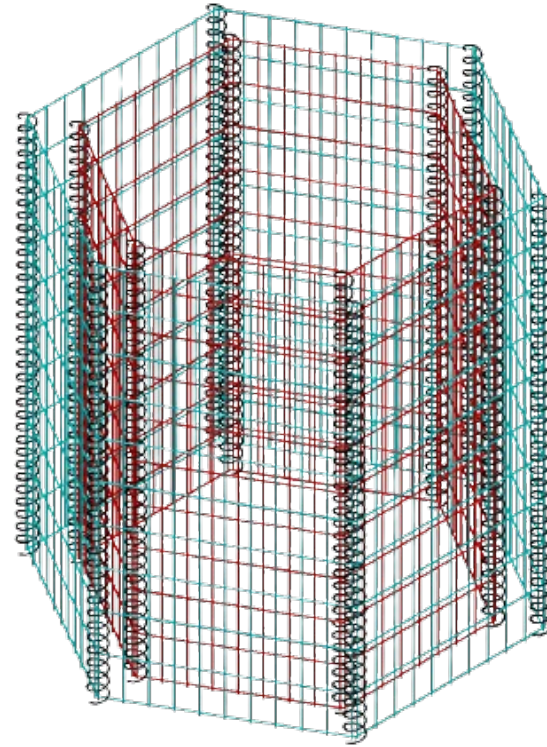


OUTER HEX MESH PENAL
QTY -06 (MESH WIRE Ø4MM)
MESH SIZE 100X50

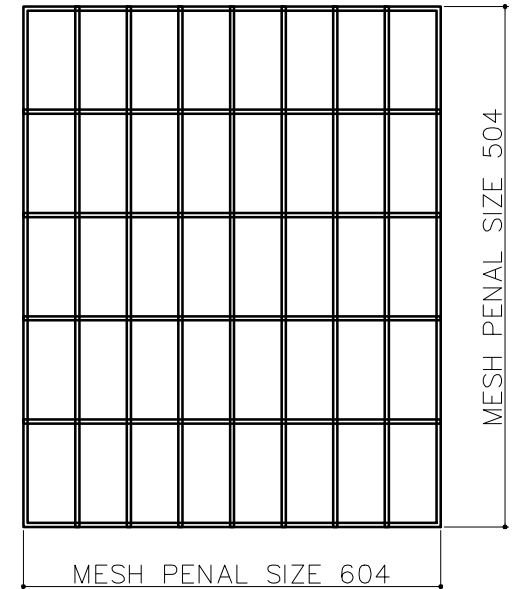


INNER HEX MESH PENAL
QTY -06 (MESH WIRE Ø4MM)
MESH SIZE 100X50

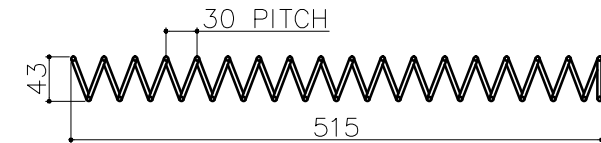


ID-35 OD-43
COIL LENGTH -1010
COIL WIRE Ø4MM
NUMBER OF TURN 18
PITCH-30MM (QTY-12)

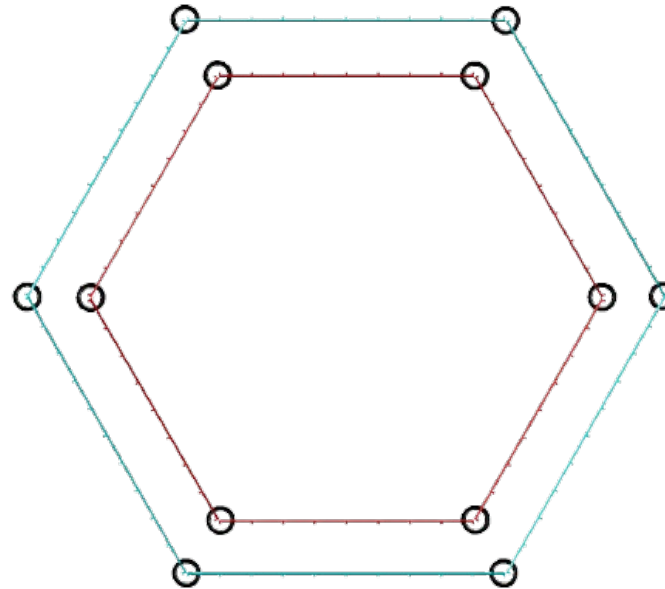




BOM				
MARK	PROFILE	QTY	LENGTH	WIDTH
P 10.3	ASSEMBLY	1	-	-
OUTER HEX MESH.P	WELDED MESH	6	804	504
INNER HEX MESH.P	WELDED MESH	6	604	504
DESIGNED BY: MAAZ		SUPPLIER:  HITECH FENCE AND STEEL FACTORY		
DRAWN BY: HUMAYON				
CHECKED BY: ADT				
APPROVED BY: MJJ		BUILDING 3824,STREET NIRA, 2ND INDUSTRIAL CITY, 14338 RIYADH SAUDI ARABIA +966 11 474 8635		
DRAWING TITLE: GABION P10 (V-10.3)		PAPER SIZE A3	SHEET NO. 01 / 01	
DRAWING NO.: HITECH-WB105-GEN-01		REV. NO. A	SCALE: AS SHOWN DATE: 7-Jan-24	

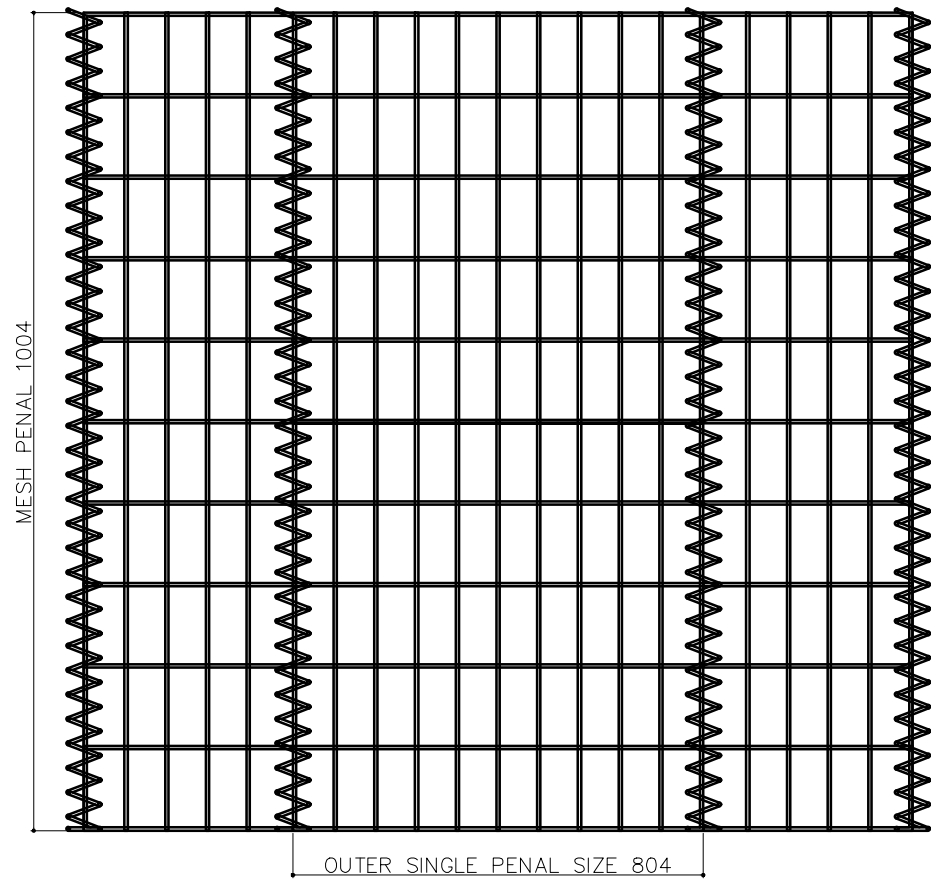


TYPICAL ELEVATION

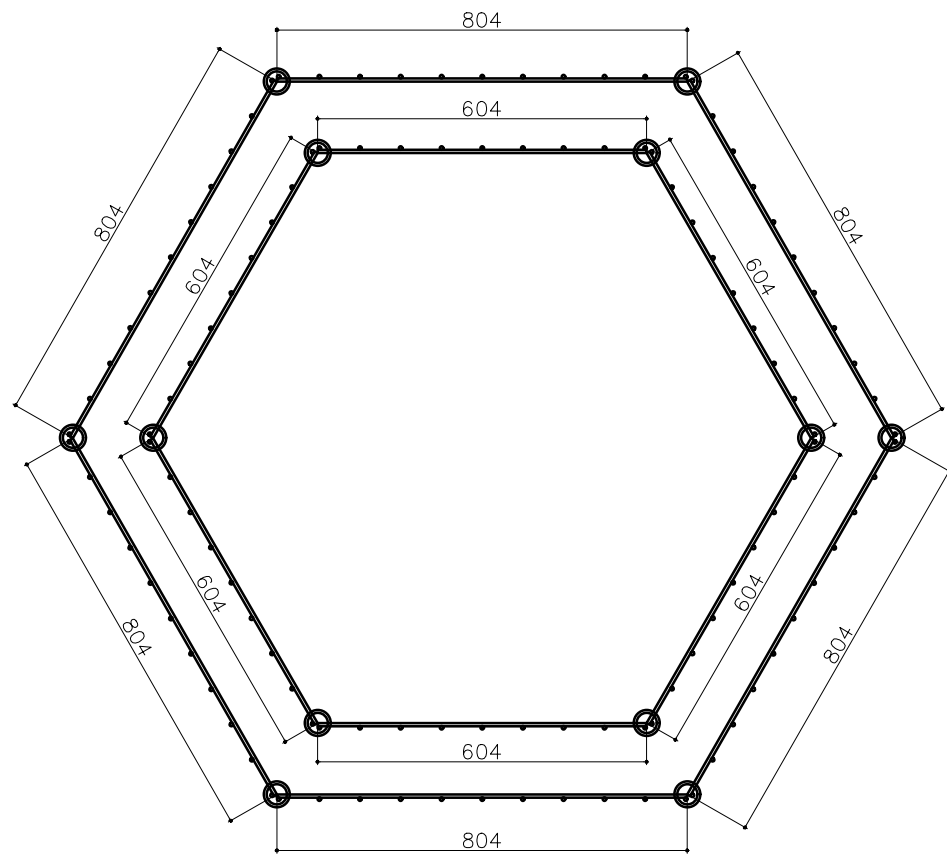


TOP / PLAN

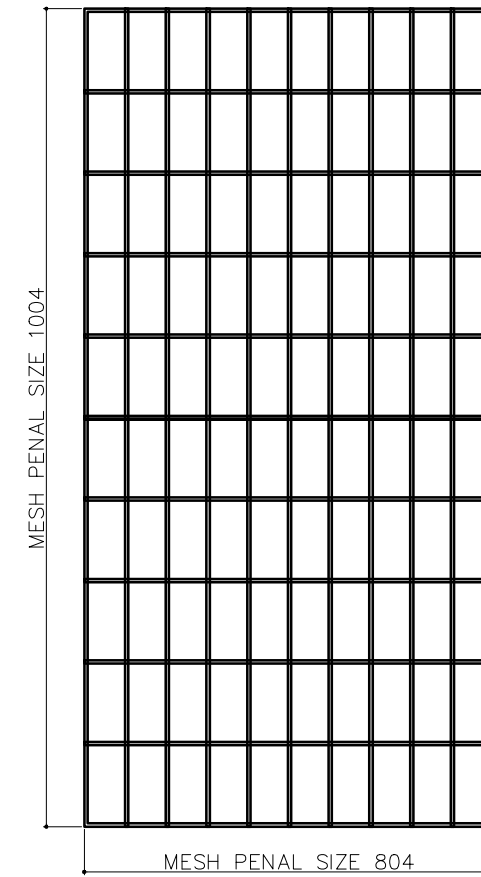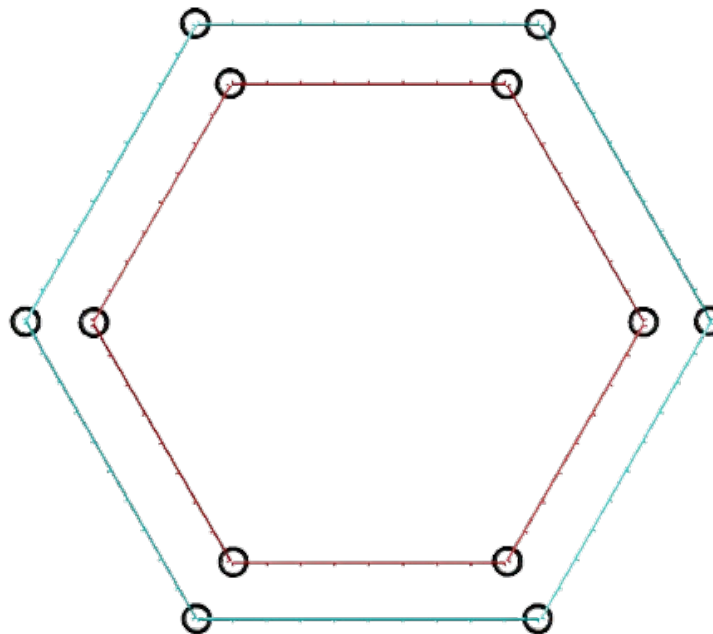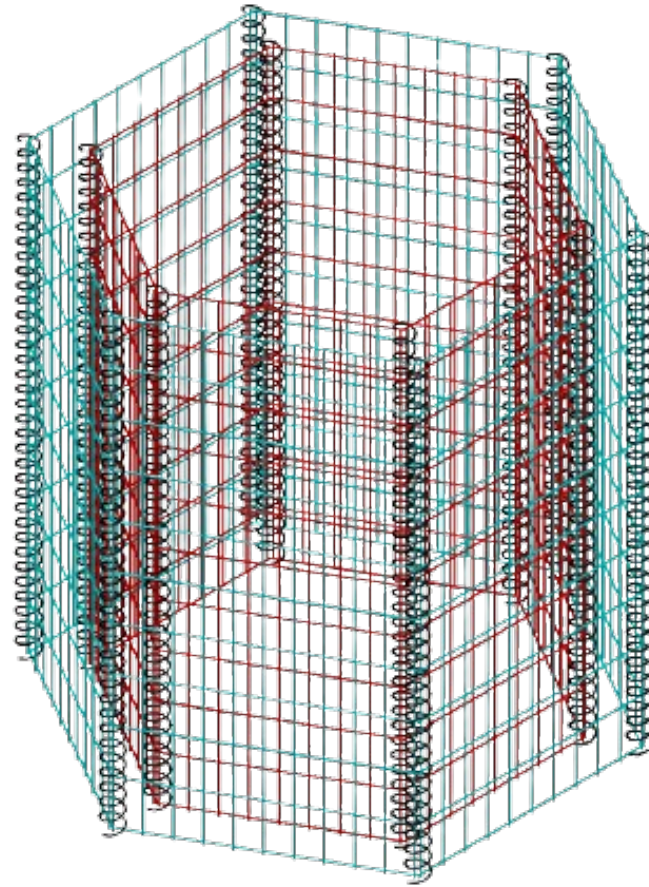

OUTER HEX MESH PENAL
QTY -06 (MESH WIRE Ø4MM)
MESH SIZE 100X50

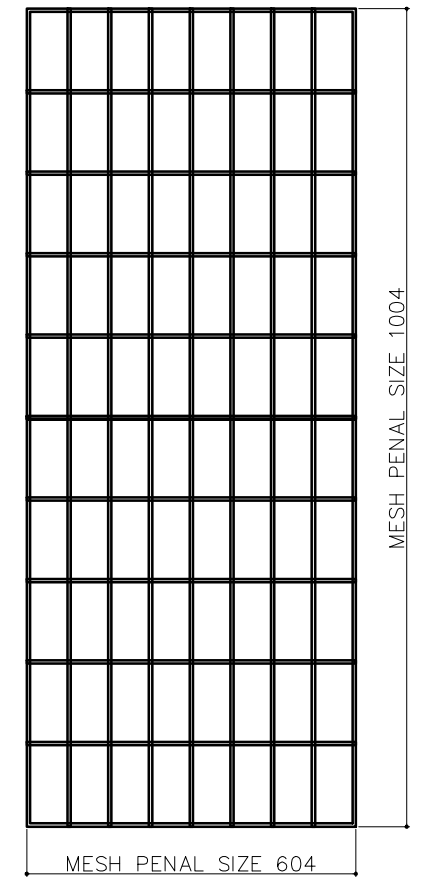

INNER HEX MESH PENAL
QTY -06 (MESH WIRE Ø4MM)
MESH SIZE 100X50

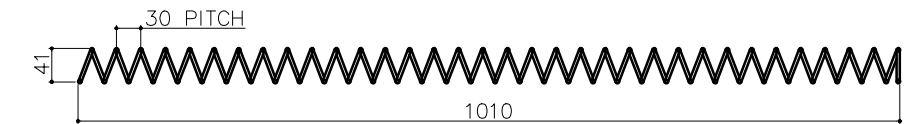

ID-35 OD-43
COIL LENGTH -1010
COIL WIRE Ø4MM
NUMBER OF TURN 35
PITCH-30MM (QTY-05)

BOM				
MARK	PROFILE	QTY	LENGTH	WIDTH
P 10.4	ASSEMBLY	1	-	-
OUTER HEX MESH.P	WELDED MESH	6	804	1004
INNER HEX MESH.P	WELDED MESH	6	604	1004
DESIGNED BY: MAAZ		SUPPLIER:  HITECH FENCE AND STEEL FACTORY BUILDING 3824,STREET NIRA, 2ND INDUSTRIAL CITY, 14338 RIYADH SAUDI ARABIA +966 11 474 8635		
DRAWN BY: HUMAYON				
CHECKED BY: ADT				
APPROVED BY: MJJ				
DRAWING TITLE:		PAPER SIZE	SHEET NO.	
GABION P10 (V-10.4)		A3	01 / 01	
DRAWING NO.:		REV. NO.	SCALE: AS SHOWN	
HITECH-WB105-GEN-01		A	DATE: 7-Jan-24	