



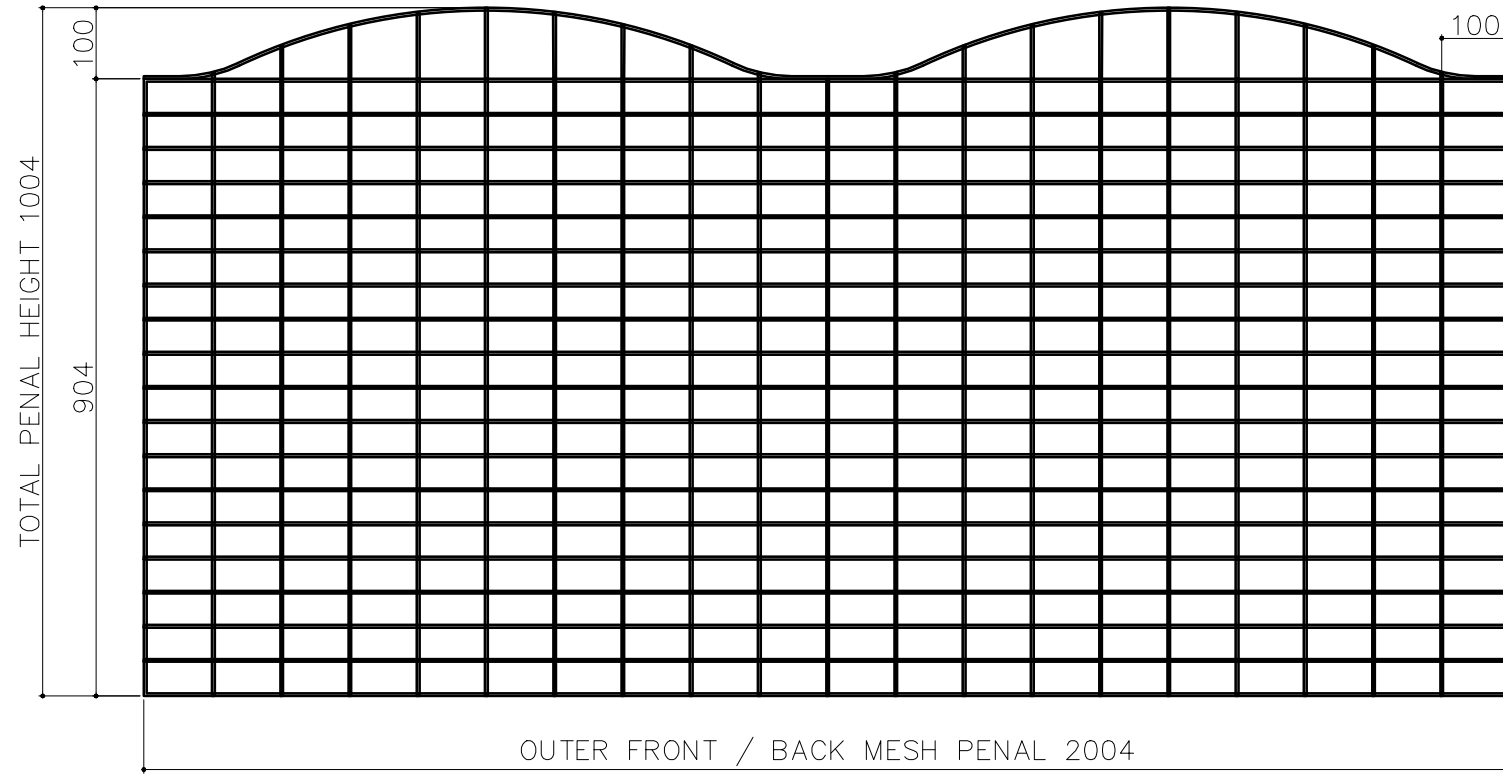
 **TYPICAL ELEVATION**

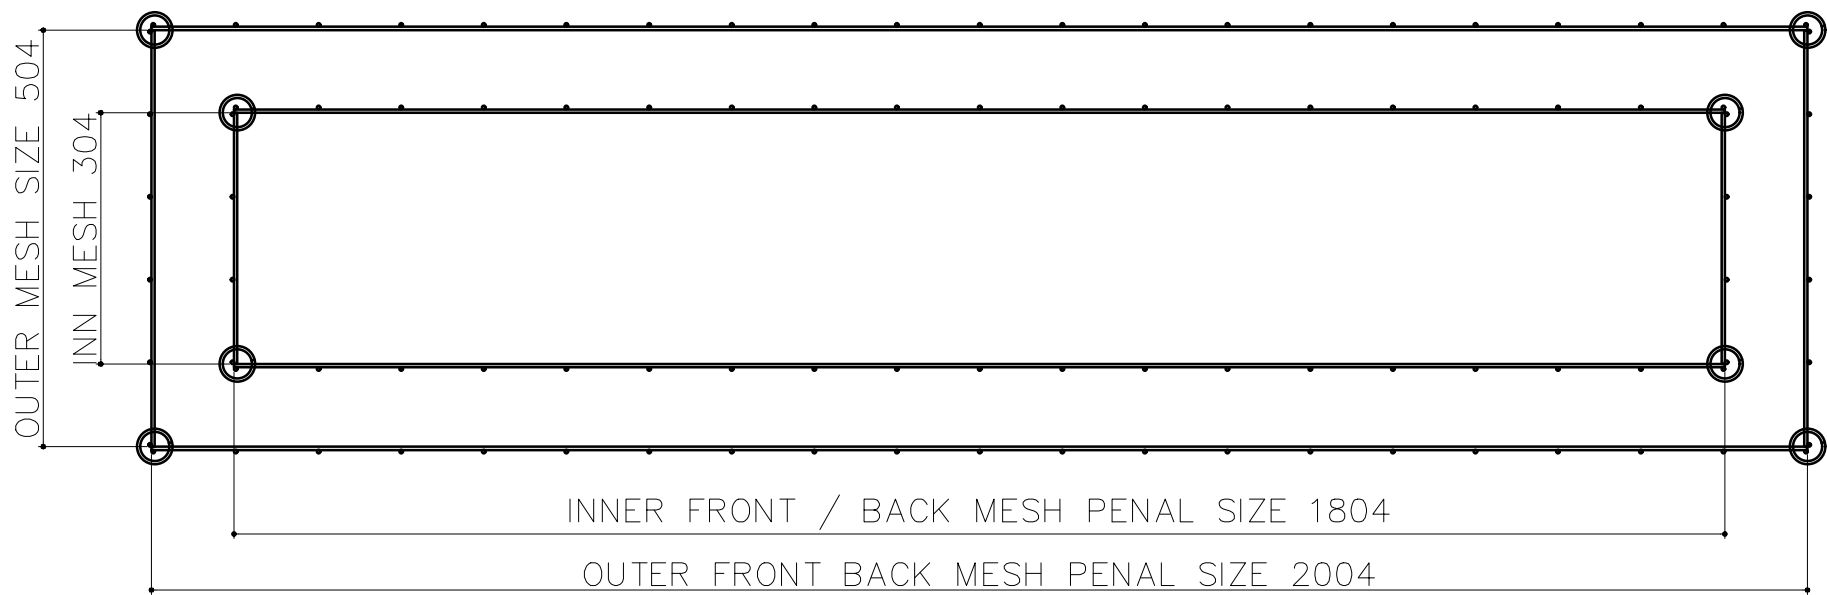


 **PLAN / TOP**

BOM				
MARK	PROFILE	QTY	LENGTH	WIDTH
P 11.1	ASSEMBLY	1	-	-
OUTER F.B MESH	WELDED MESH	2	2004	1004
INNER F.B MESH	WELDED MESH	2	1804	1004
OUTER L/R MESH	WELDED MESH	1	504	904
INNER L/R MESH	WELDED MESH	1	304	904


DESIGNED BY: MAAZ	SUPPLIER:	 BUILDING 3824, STREET NIRA, 2ND INDUSTRIAL CITY, 14338 RIYADH SAUDI ARABIA +966 11 474 8635	
DRAWN BY: HUMAYON			
CHECKED BY: ADT			
APPROVED BY: MJI			
DRAWING TITLE: GABION P11 (V-11.1)		PAPER SIZE A3	SHEET NO. 01 / 01
DRAWING NO.: HITECH-WB105-GEN-01		REV. NO. A	SCALE: AS SHOWN DATE: 7-Jan-24




OUTER FRONT BACK MESH PENAL
QTY-02 (MESH SIZE - 50X100) WIRE DIA 4MM

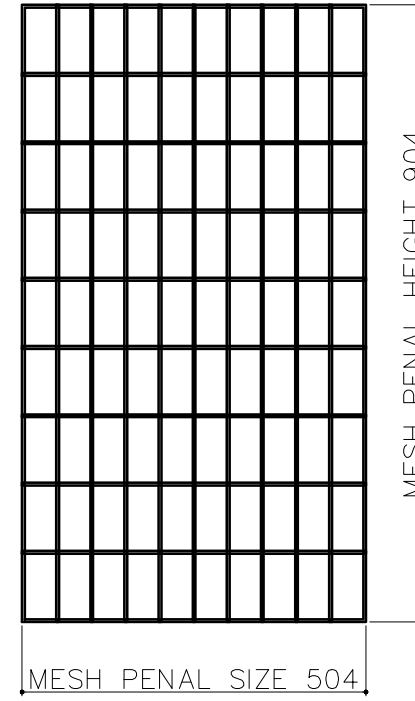


OUTER L/R MESH PENAL
QTY-02 (MESH SIZE - 50X100) WIRE DIA 4MM

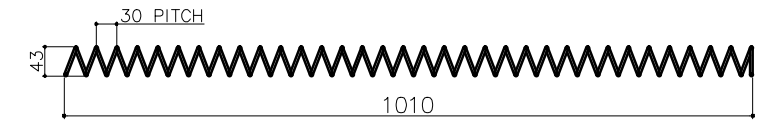


ID-35 OD-43
COIL LENGTH - 1010
COIL WIRE Ø4MM
NUMBER OF TURN 36
PITCH-30MM (QTY-08)

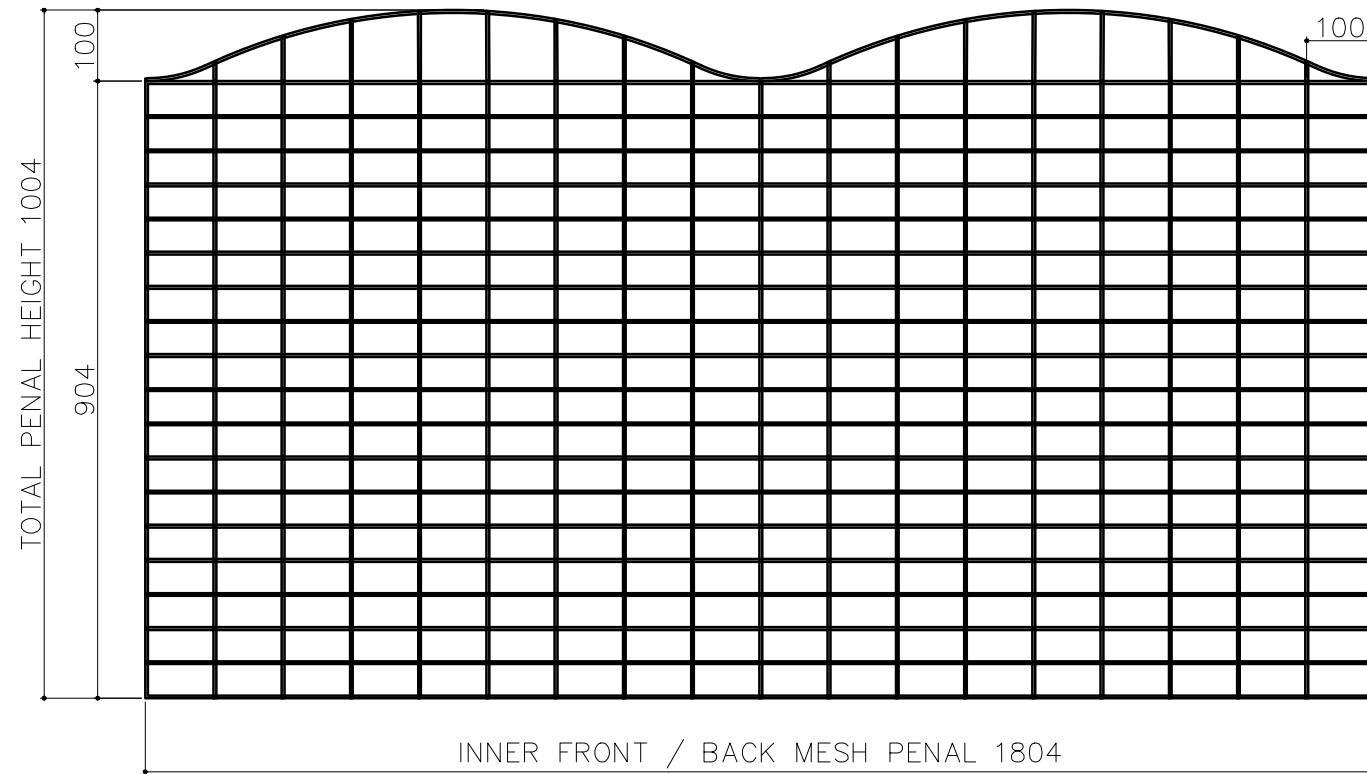


INNER FRONT BACK MESH PENAL
QTY-02 (MESH SIZE - 50X100) WIRE DIA 4MM

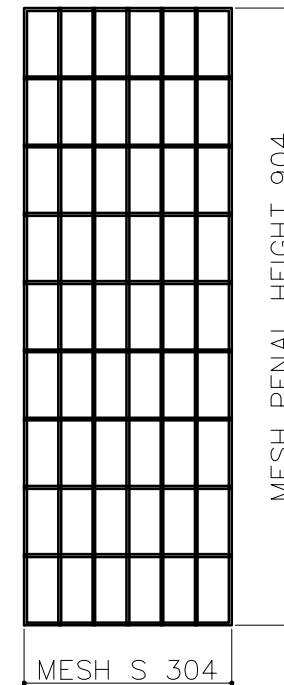


INNER L/R MESH PENAL
QTY-02 (MESH SIZE - 50X100) WIRE DIA 4MM

DESIGNED BY: MAAZ	SUPPLIER:		
DRAWN BY: HUMAYON			
CHECKED BY: ADT	BUILDING 3824, STREET NIRA, 2ND INDUSTRIAL CITY, 14338 RIYADH SAUDI ARABIA +966 11 474 8635		
APPROVED BY: MJI	DRAWING TITLE:	PAPER SIZE	SHEET NO.
	HITECH-WB105-GEN-01 (V-11.1)	A3	01 / 01
	DRAWING NO.:	REV. NO.	SCALE: AS SHOWN
		A	DATE: 7-Jan-24

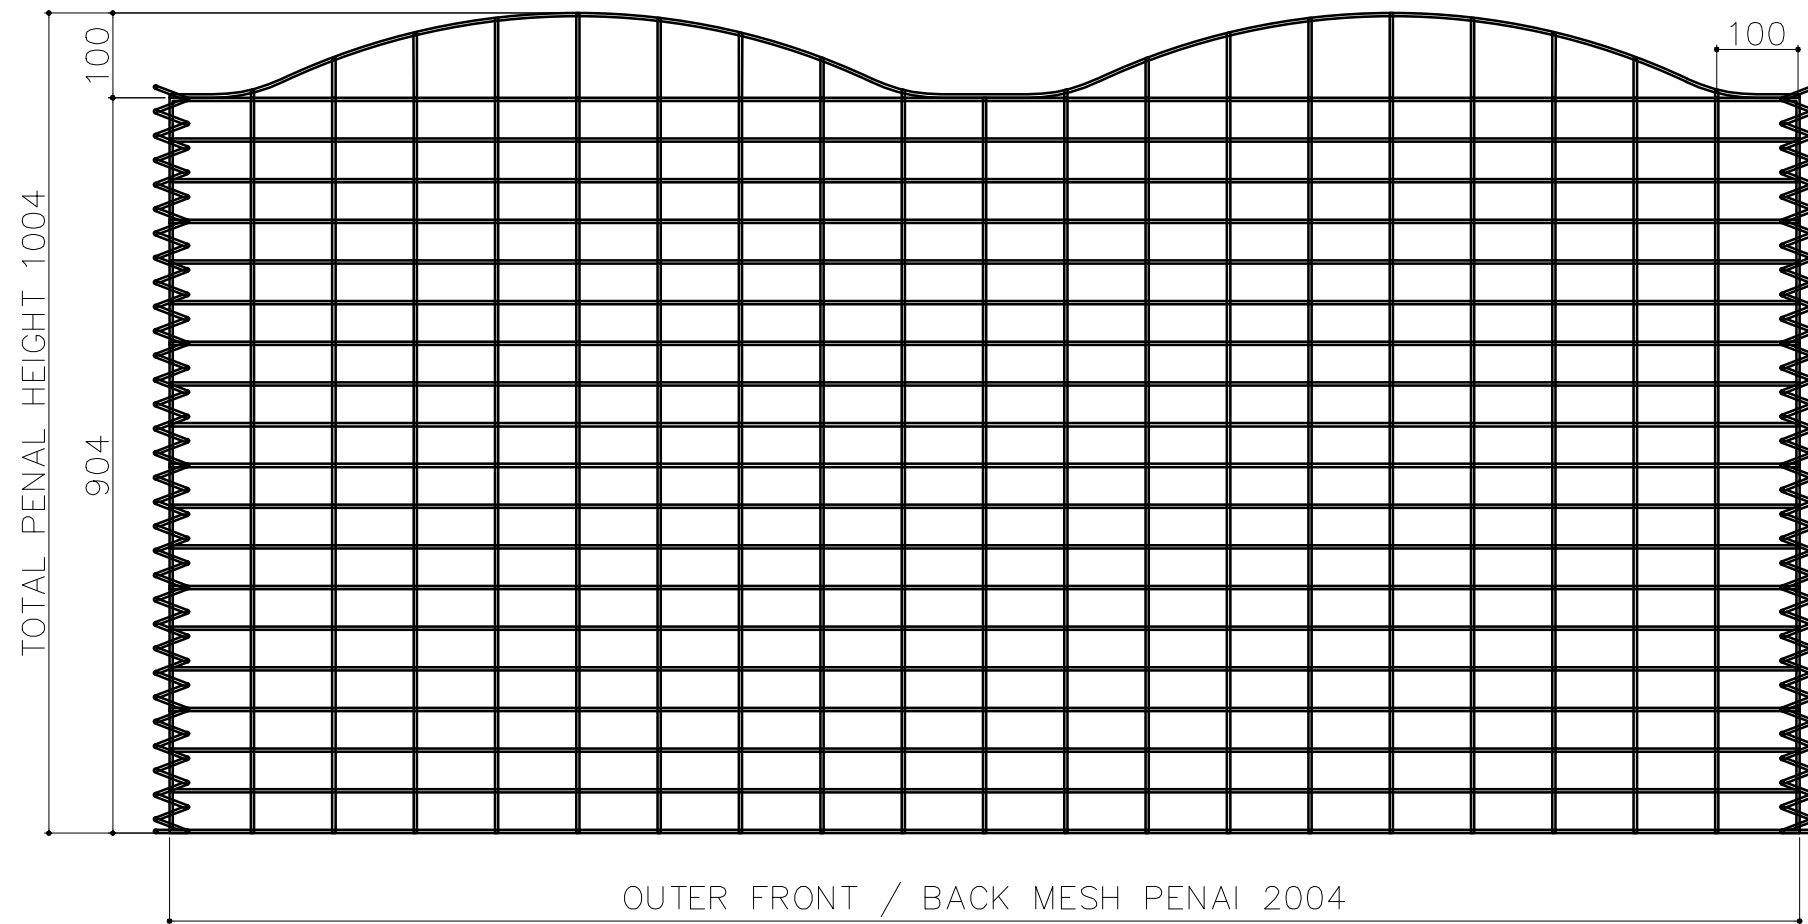


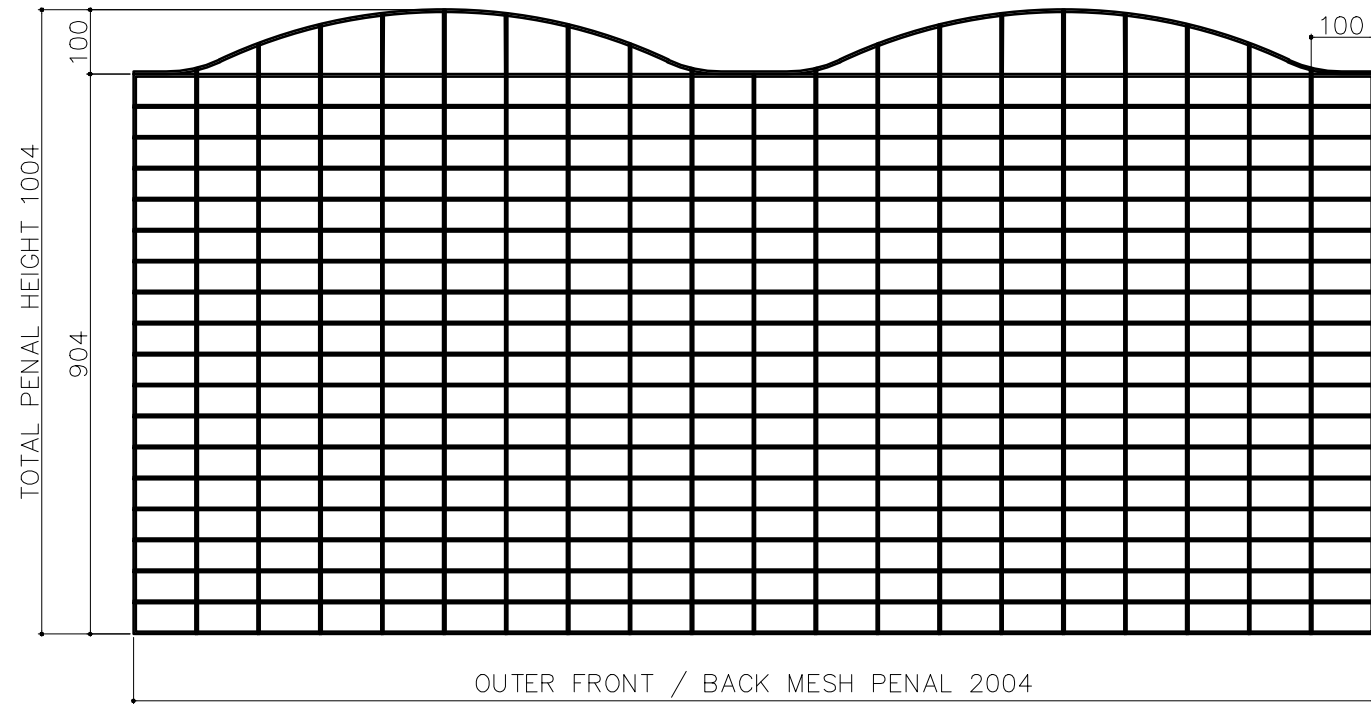
 **TYPICAL ELEVATION**

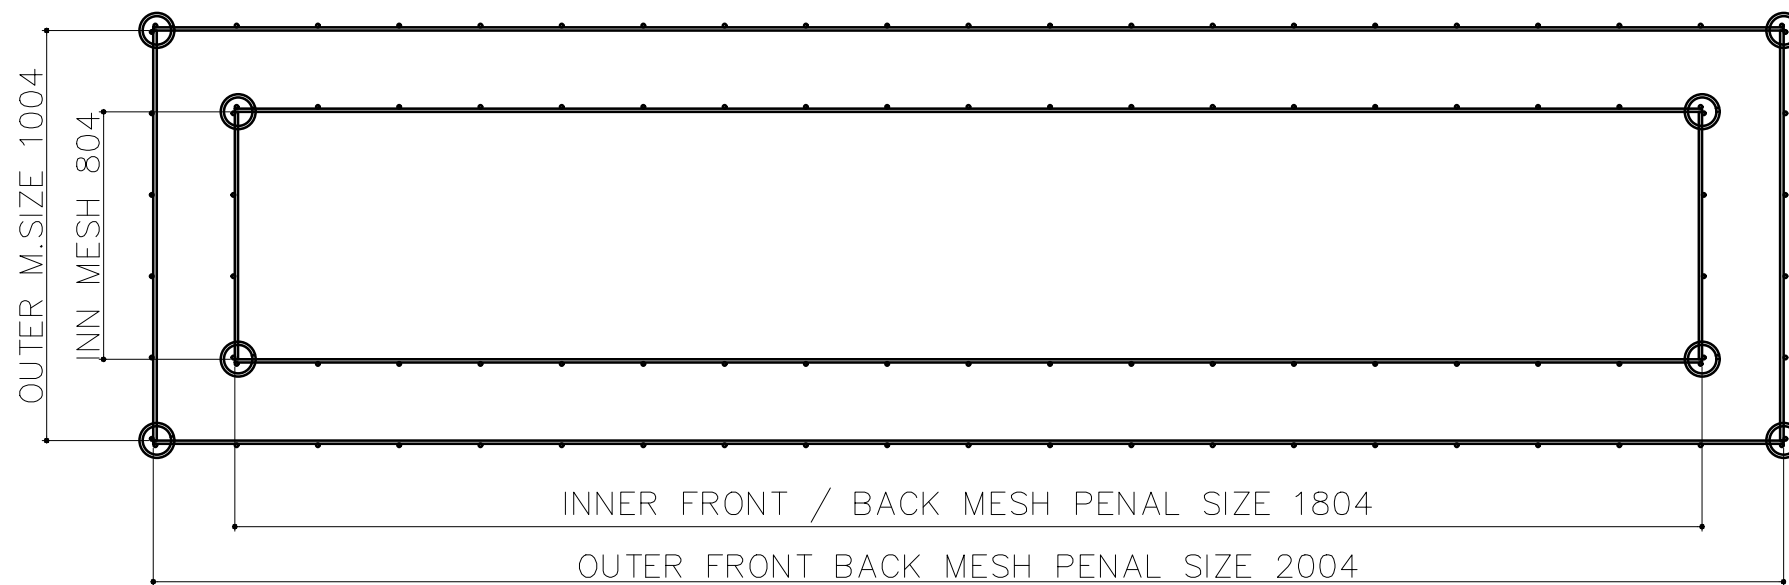


 **PLAN / TOP**

BOM				
MARK	PROFILE	QTY	LENGTH	WIDTH
P 11.2	ASSEMBLY	1	-	-
OUTER F.B MESH	WELDED MESH	2	2004	1004
INNER F.B MESH	WELDED MESH	2	1804	1004
OUTER L/R MESH	WELDED MESH	1	1004	904
INNER L/R MESH	WELDED MESH	1	804	904


DESIGNED BY: MAAZ	SUPPLIER:	 BUILDING 3824, STREET NIRA, 2ND INDUSTRIAL CITY, 14338 RIYADH SAUDI ARABIA +966 11 474 8635	
DRAWN BY: HUMAYON			
CHECKED BY: ADT			
APPROVED BY: MJI			
DRAWING TITLE:		PAPER SIZE	SHEET NO.
GABION P11 (V-11.2)		A3	01 / 01
DRAWING NO.:		REV. NO.	SCALE: AS SHOWN
HITECH-WB105-GEN-01		A	DATE: 7-Jan-24




OUTER FRONT BACK MESH PENAL
QTY-02 (MESH SIZE - 50X100) WIRE DIA 4MM

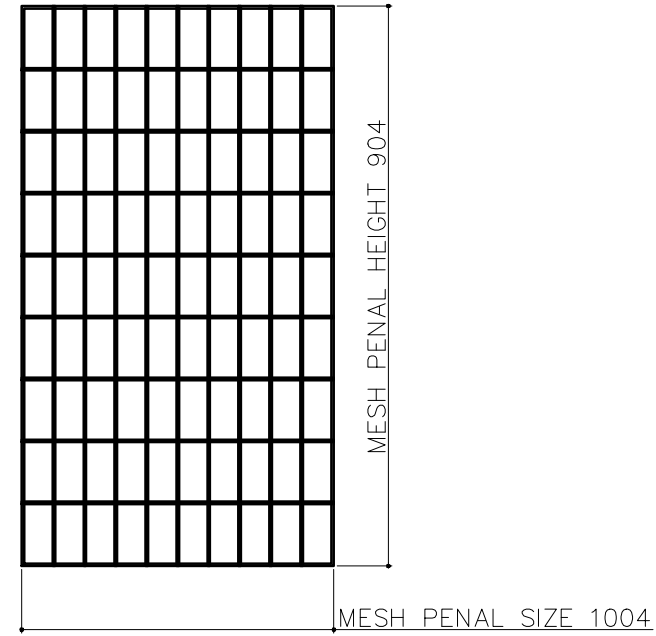


OUTER L/R MESH PENAL
QTY-02 (MESH SIZE - 50X100) WIRE DIA 4MM

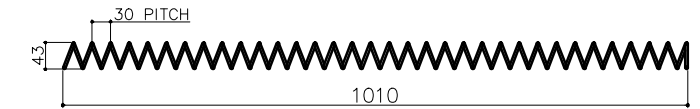


ID-35 OD-43
COIL LENGTH - 1010
COIL WIRE Ø4MM
NUMBER OF TURN 36
PITCH-30MM (QTY-08)

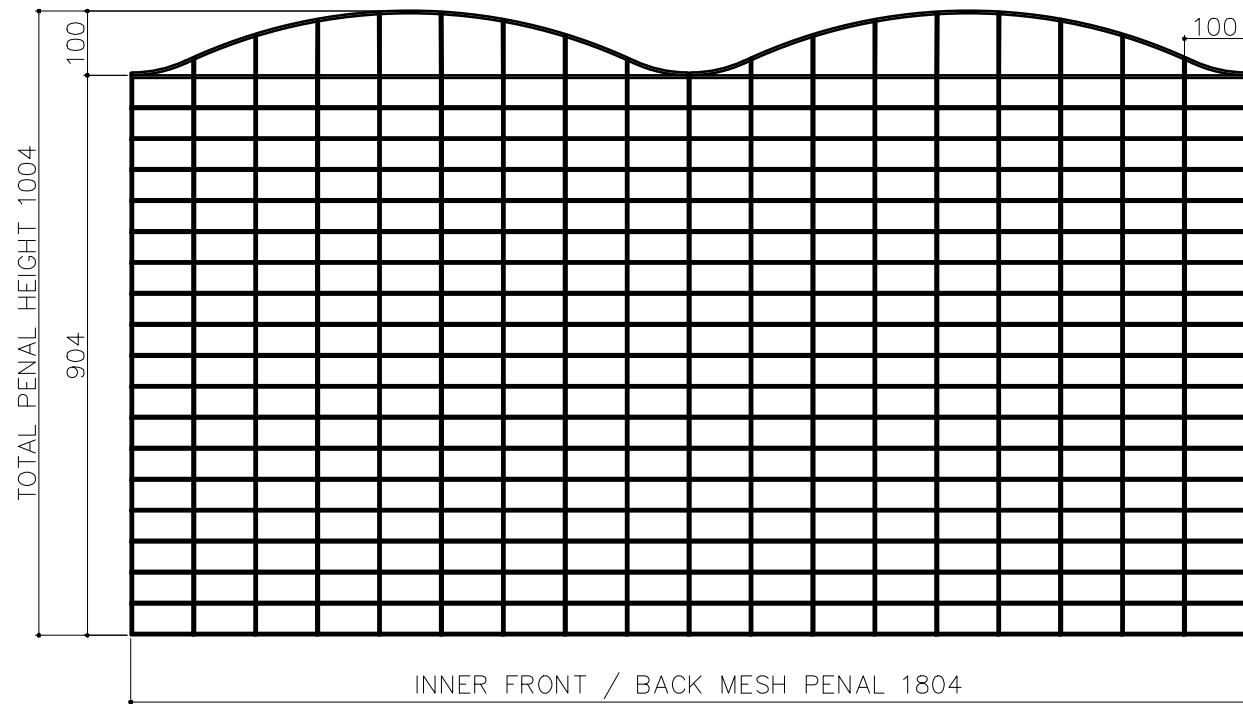

INNER FRONT BACK MESH PENAL
QTY-02 (MESH SIZE - 50X100) WIRE DIA 4MM

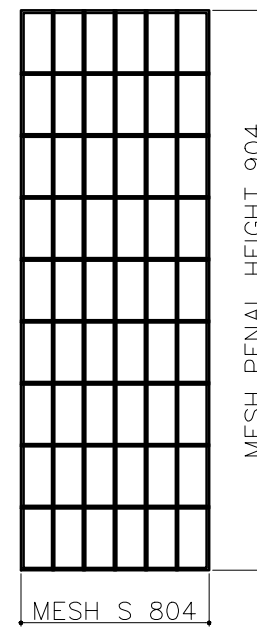


INNER L/R MESH PENAL
QTY-02 (MESH SIZE - 50X100)
WIRE DIA 4MM

DESIGNED BY: MAAZ	SUPPLIER:	
DRAWN BY: HUMAYON	 BUILDING 3824, STREET NIRA, 2ND INDUSTRIAL CITY, 14338 RIYADH SAUDI ARABIA +966 11 474 8635	
CHECKED BY: ADT		
APPROVED BY: MJJ		
DRAWING TITLE: GABION P11 (V-11.2)	PAPER SIZE A3	SHEET NO. 01 / 01
DRAWING NO.: HITECH-WB105-GEN-01	REV. NO. A	SCALE: AS SHOWN DATE: 7-Jan-24




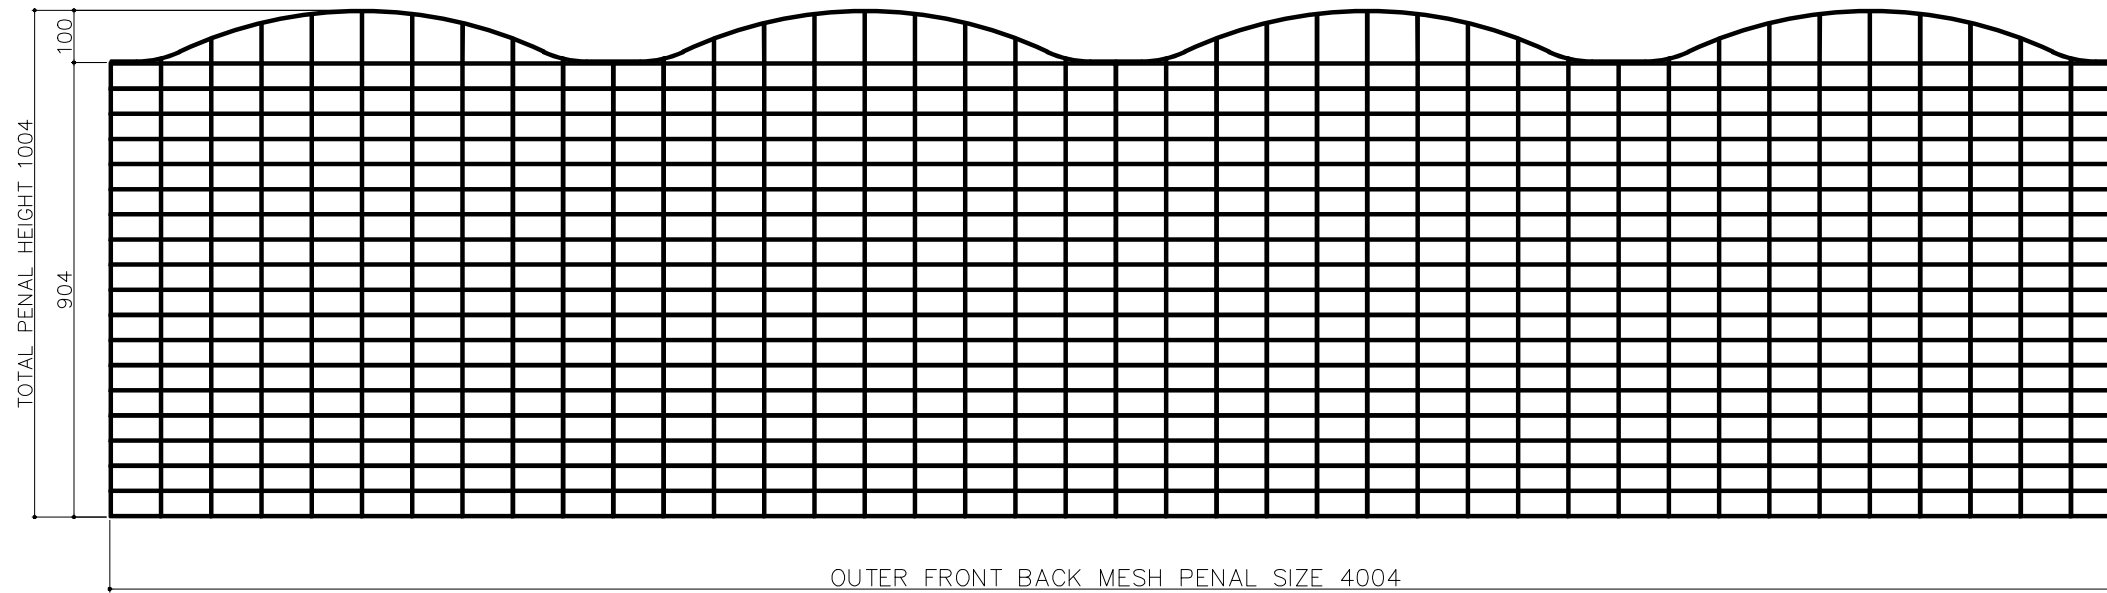
 **TYPICAL ELEVATION**

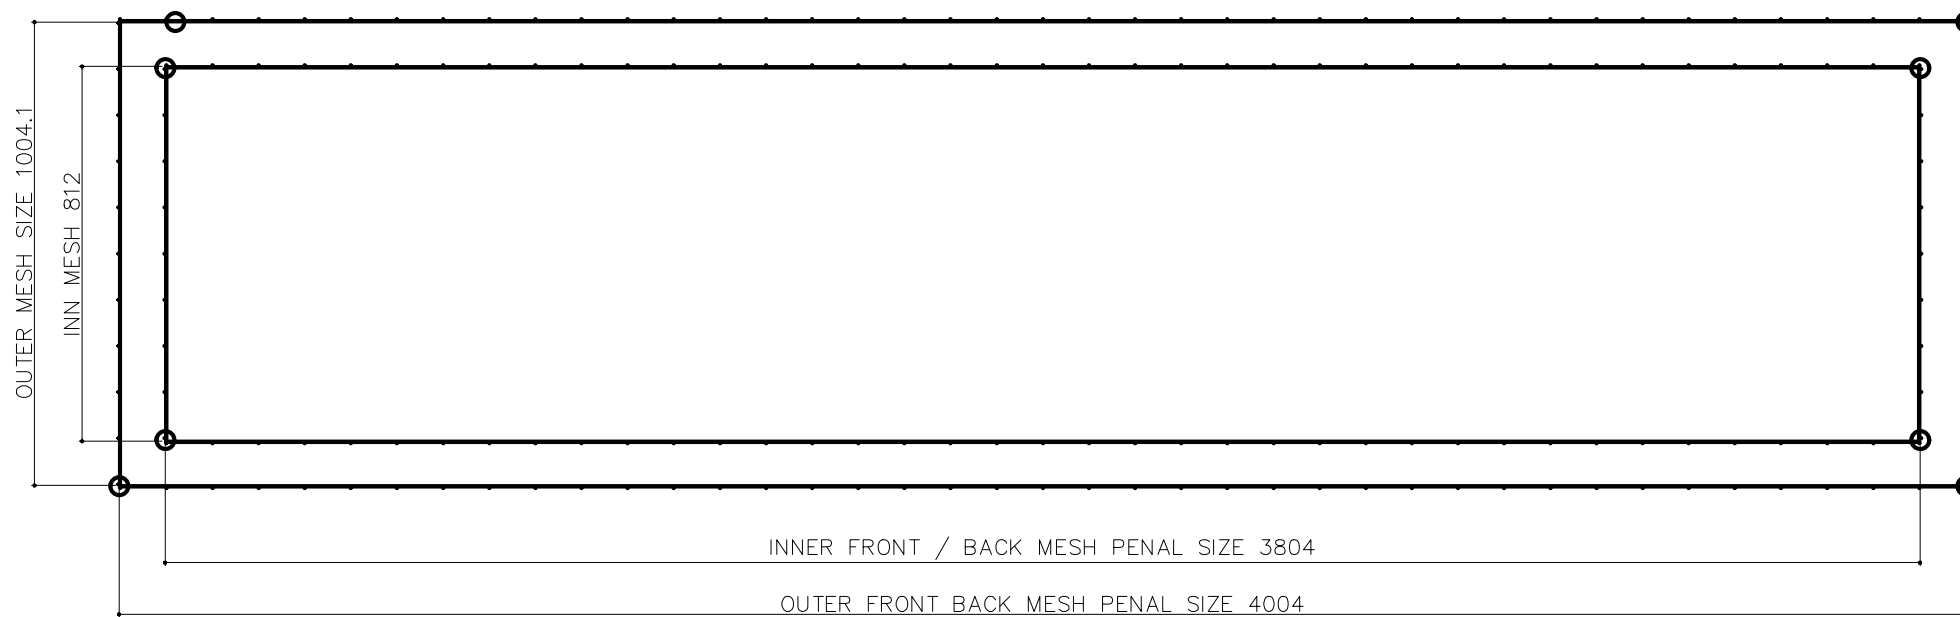


 **PLAN / TOP**

BOM				
MARK	PROFILE	QTY	LENGTH	WIDTH
P 11.3	ASSEMBLY	1	-	-
OUTER F.B MESH	WELDED MESH	2	2004	1004
INNER F.B MESH	WELDED MESH	2	1804	1004
OUTER L/R MESH	WELDED MESH	1	1004	904
INNER L/R MESH	WELDED MESH	1	804	904


DESIGNED BY: MAAZ	SUPPLIER: 		
DRAWN BY: HUMAYON	BUILDING 3824, STREET NIRA, 2ND INDUSTRIAL CITY, 14338 RIYADH SAUDI ARABIA +966 11 474 8635		
CHECKED BY: ADT			
APPROVED BY: MJI	DRAWING TITLE: GABION P11 (V-11.3)	PAPER SIZE: A3	SHEET NO.: 01 / 01
	DRAWING NO.: HITECH-WB105-GEN-01	REV. NO.: A	SCALE: AS SHOWN DATE: 7-Jan-24




OUTER FRONT BACK MESH PENAL
QTY-02 (MESH SIZE - 50X100) WIRE DIA 4MM

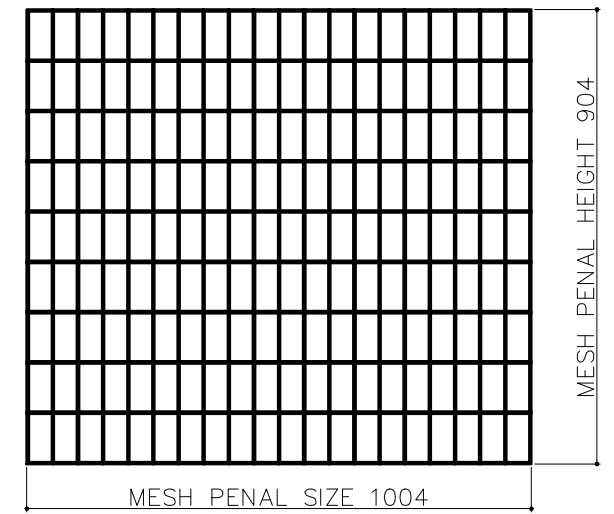


OUTER L/R MESH PENAL
QTY-02 (MESH SIZE - 50X100) WIRE DIA 4MM

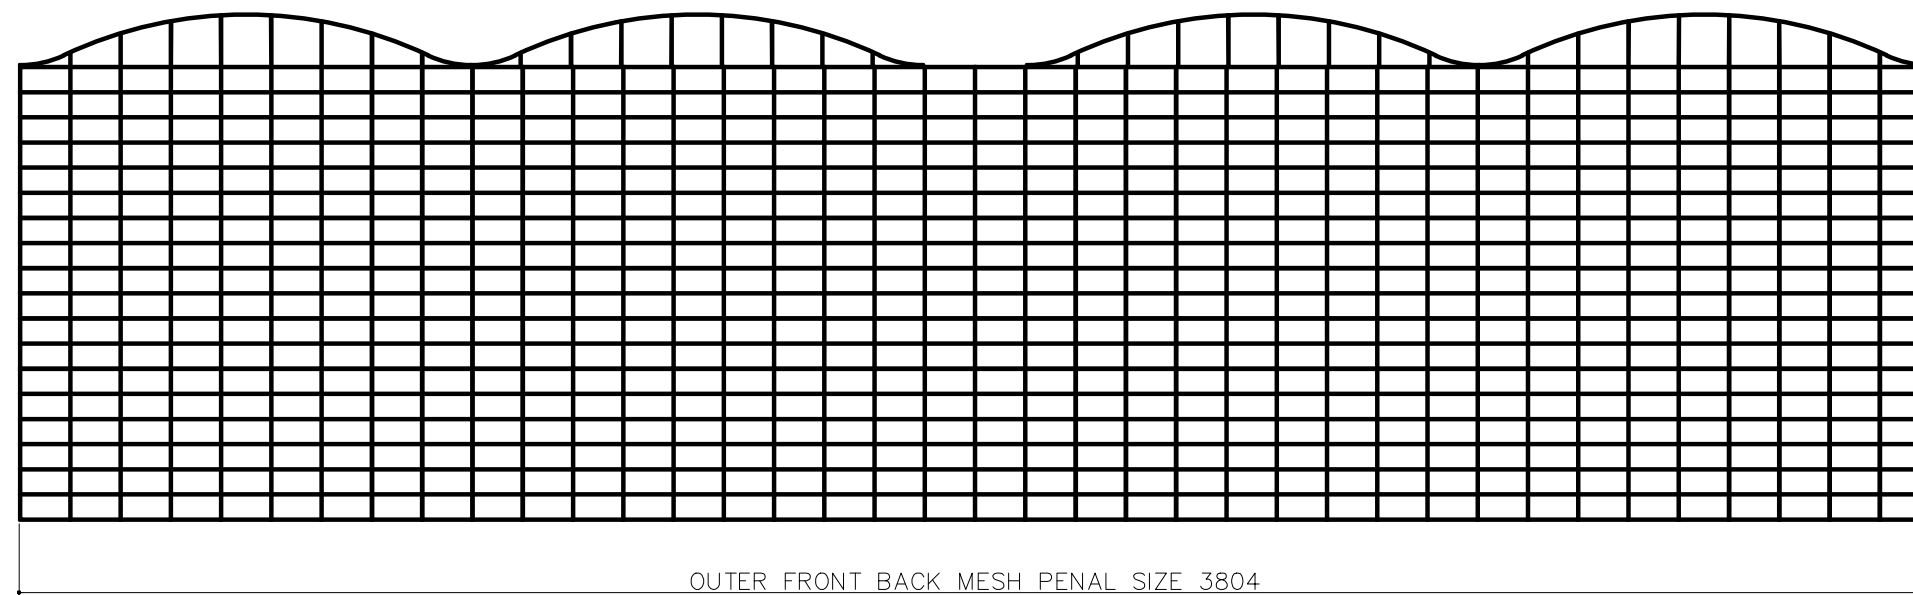


INNER FRONT BACK MESH PENAL
QTY-02 (MESH SIZE - 50X100) WIRE DIA 4MM

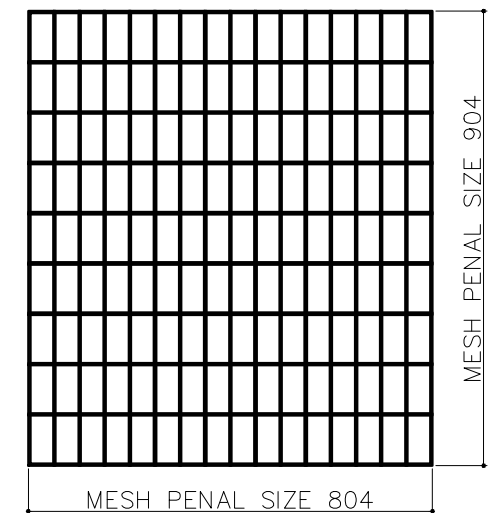

INNER L/R MESH PENAL
QTY-02 (MESH SIZE - 50X100) WIRE DIA 4MM

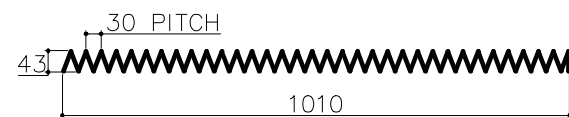

ID-35 OD-43
COIL LENGTH - 1010
COIL WIRE Ø4MM
NUMBER OF TURN 36
PITCH-30MM (QTY-08)

DESIGNED BY: MAAZ	SUPPLIER:	
DRAWN BY: HUMAYON	 BUILDING 3824, STREET NIRA, 2ND INDUSTRIAL CITY, 14338 RIYADH SAUDI ARABIA +966 11 474 8635	
CHECKED BY: ADT		
APPROVED BY: MJI		
DRAWING TITLE: GABION P11 (V-11.3)	PAPER SIZE A3	SHEET NO. 01 / 01
DRAWING NO.: HITECH-WB105-GEN-01	REV. NO. A	SCALE: AS SHOWN DATE: 7-Jan-24