




TYPICAL ELEVATION

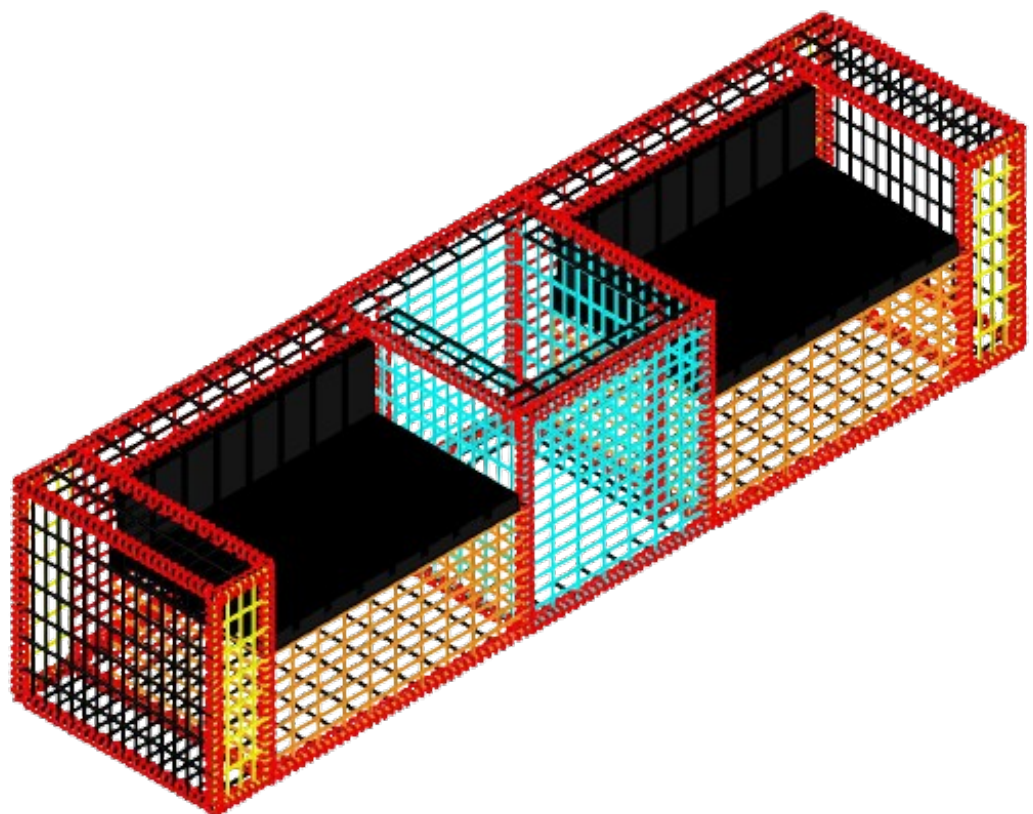

DESIGNED BY: MAAZ	<div>SUPPLIER:</div> <div> HITECH FENCE AND STEEL FACTORY</div>	
DRAWN BY: HUMAYON		
CHECKED BY: ADT		
APPROVED BY: MJJ		
BUILDING 3824, STREET NIRA, 2ND INDUSTRIAL CITY, 14338 RIYADH SAUDI ARABIA +966 11 474 8635		
DRAWING TITLE: GABION P1	PAPER SIZE A3	SHEET NO. 01 / 01
DRAWING NO.: HITECH-WB105-GEN-01	REV. NO. A	SCALE: AS SHOWN
		DATE: 7-Jan-24

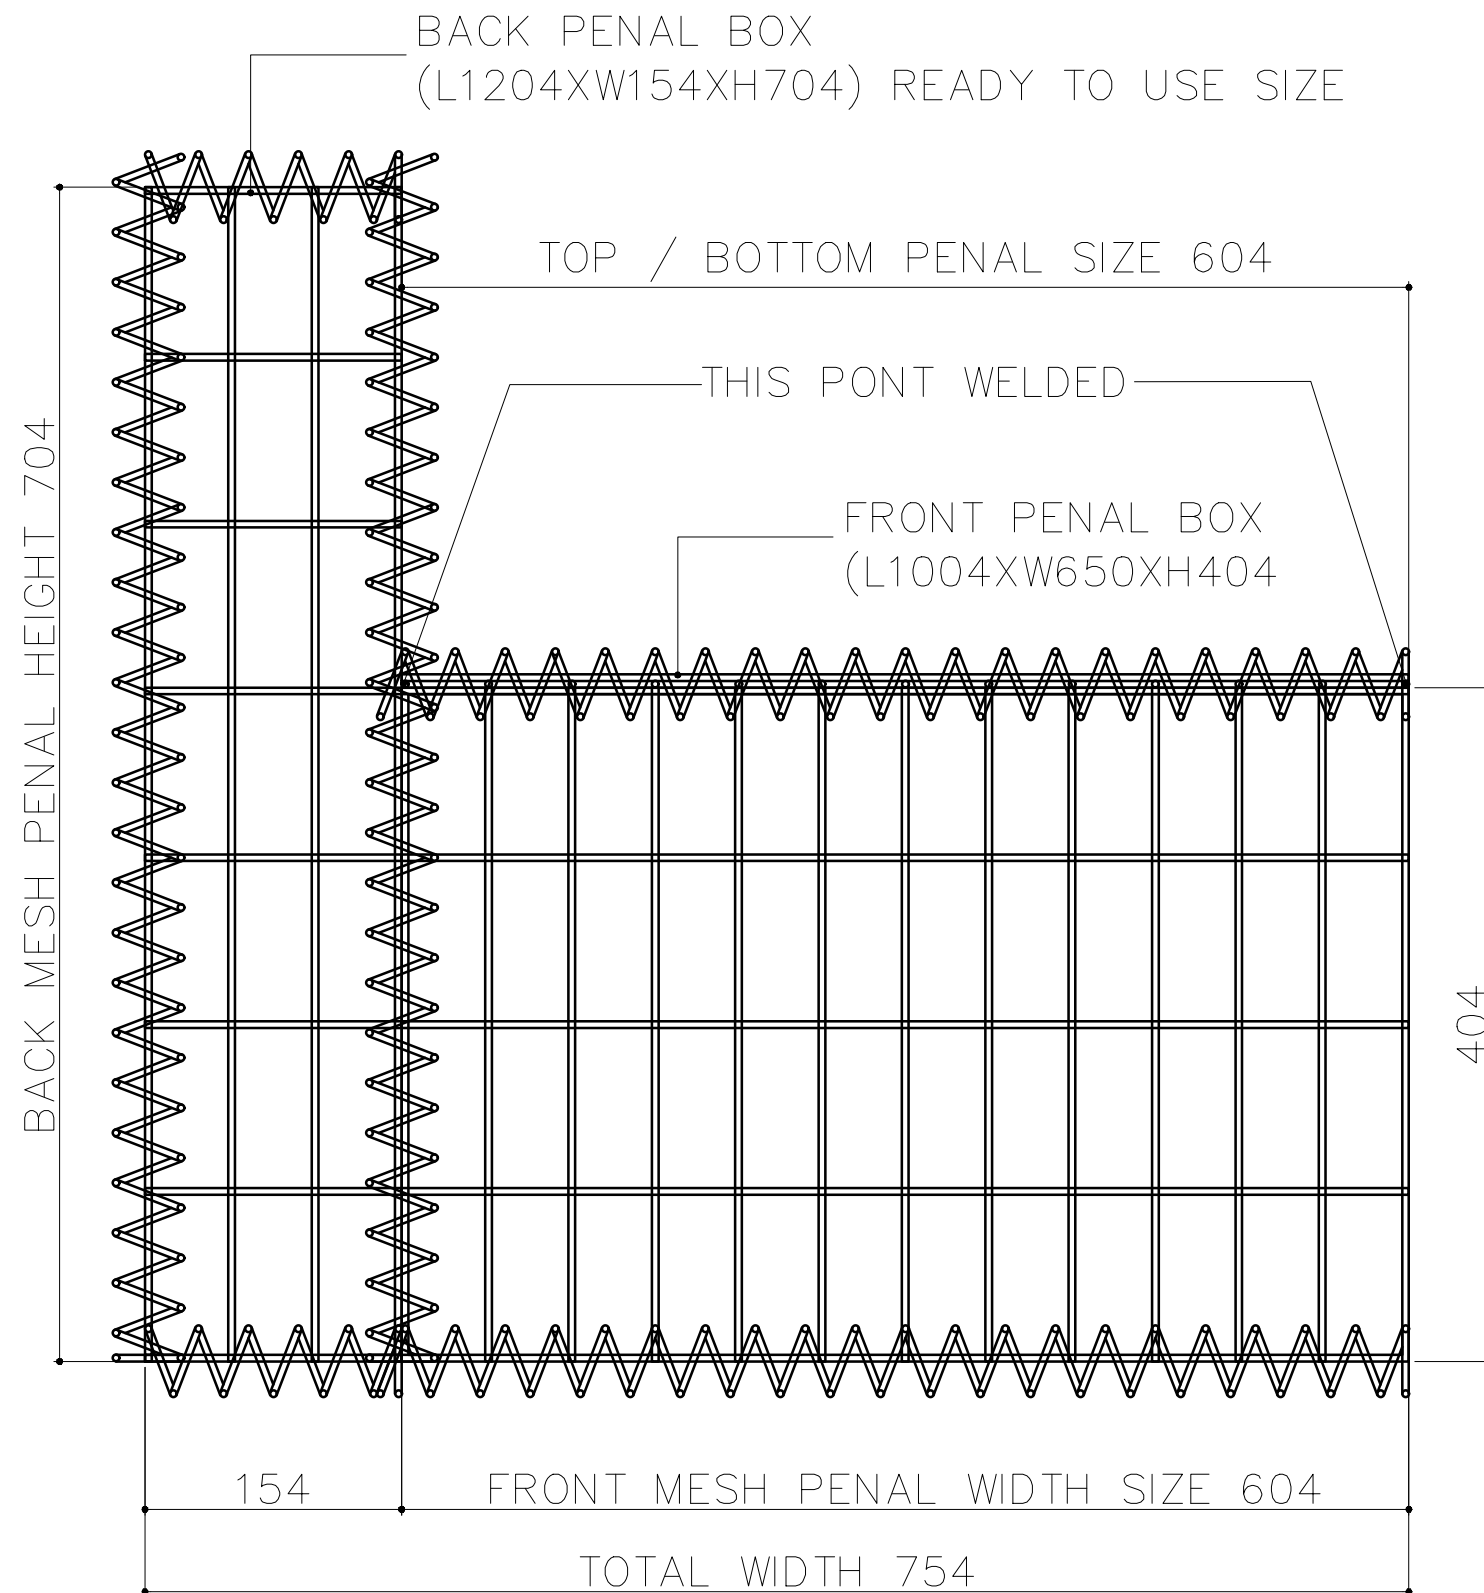


SECTION "A"

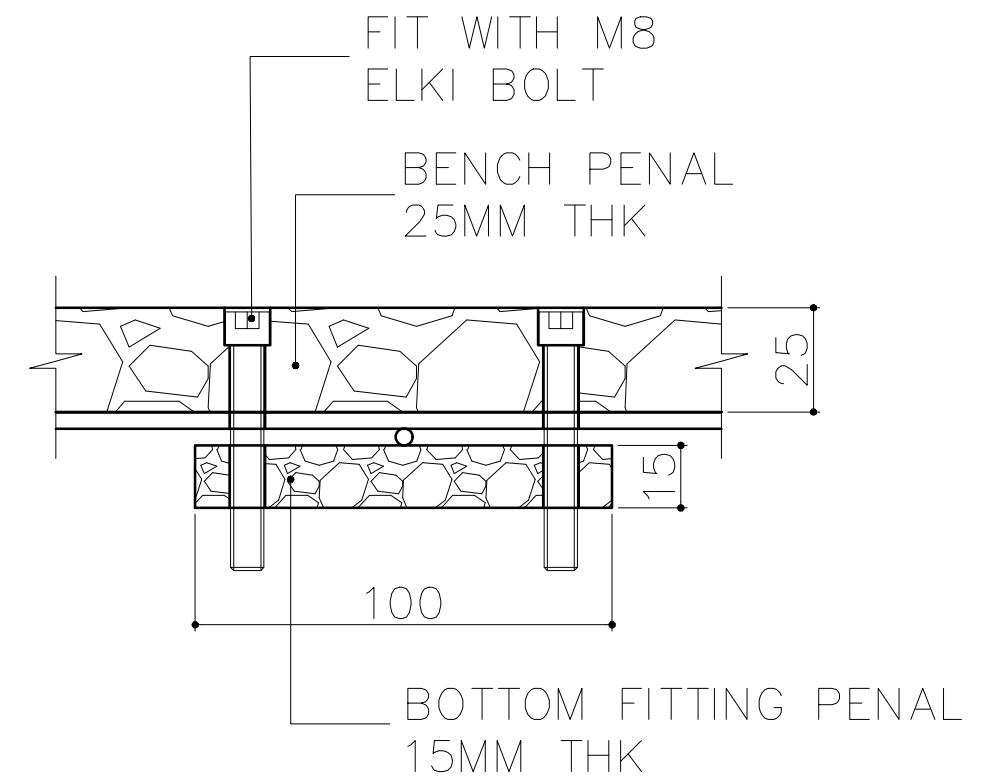


DETAIL "B"


DESIGNED BY: MAAZ	SUPPLIER:		
DRAWN BY: HUMAYON	 BUILDING 3824, STREET NIRA, 2ND INDUSTRIAL CITY, 14338 RIYADH SAUDI ARABIA +966 11 474 8635		
CHECKED BY: ADT			
APPROVED BY: MJI			
DRAWING TITLE: GABION P1	PAPER SIZE A3	SHEET NO. 01 / 01	
DRAWING NO.: HITECH-WB105-GEN-01	REV. NO. A	SCALE: AS SHOWN DATE: 7-Jan-24	

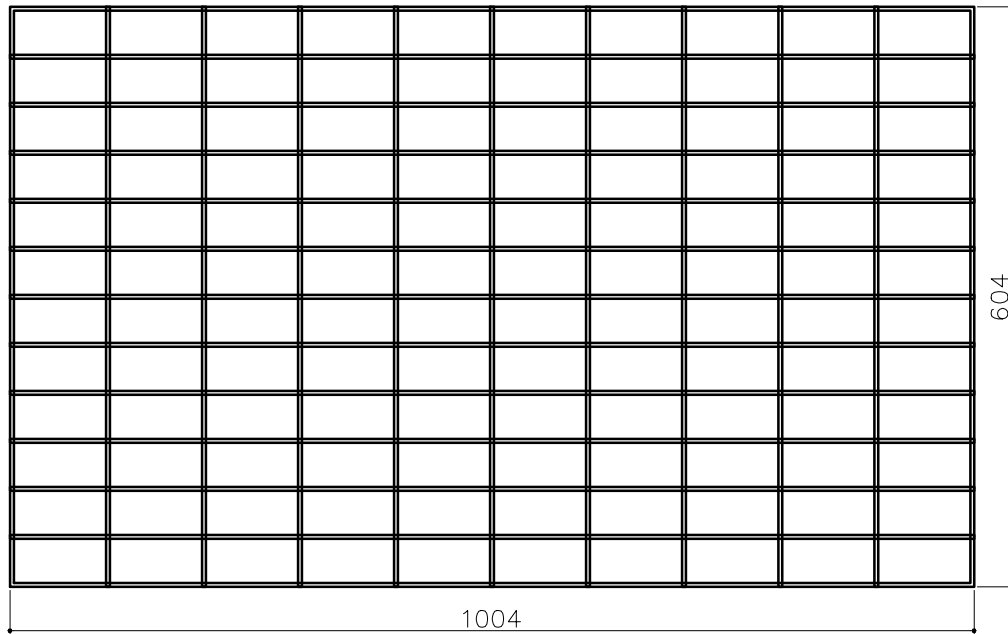


BENCH TOP/BOTTOM MESH PENAL
QTY -04 (MESH WIRE Ø4MM)
MESH SIZE 100X50

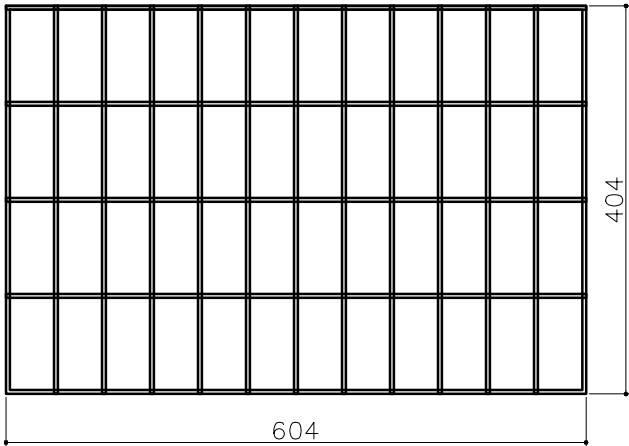


BENCH SIDE MESH PENAL
QTY -04 (MESH WIRE Ø4MM)
MESH SIZE 100X50

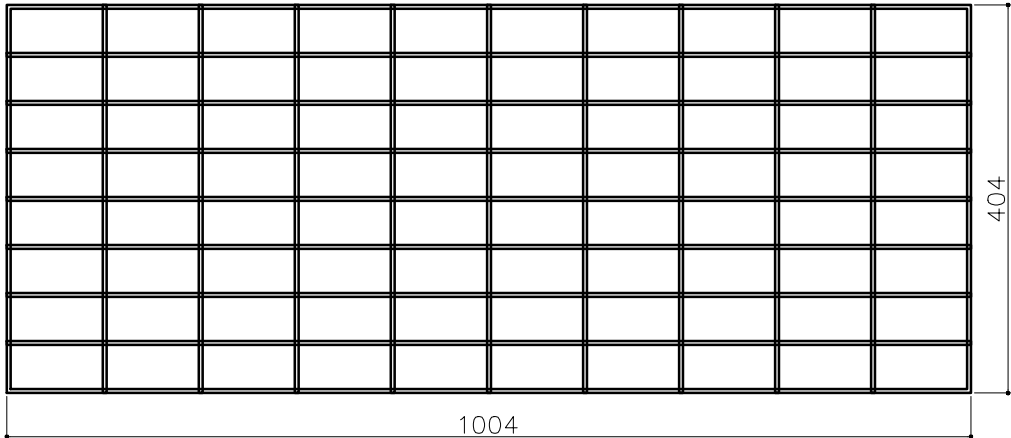


BENCH FRONT MESH PENAL
QTY -02 (MESH WIRE Ø4MM)
MESH SIZE 100X50

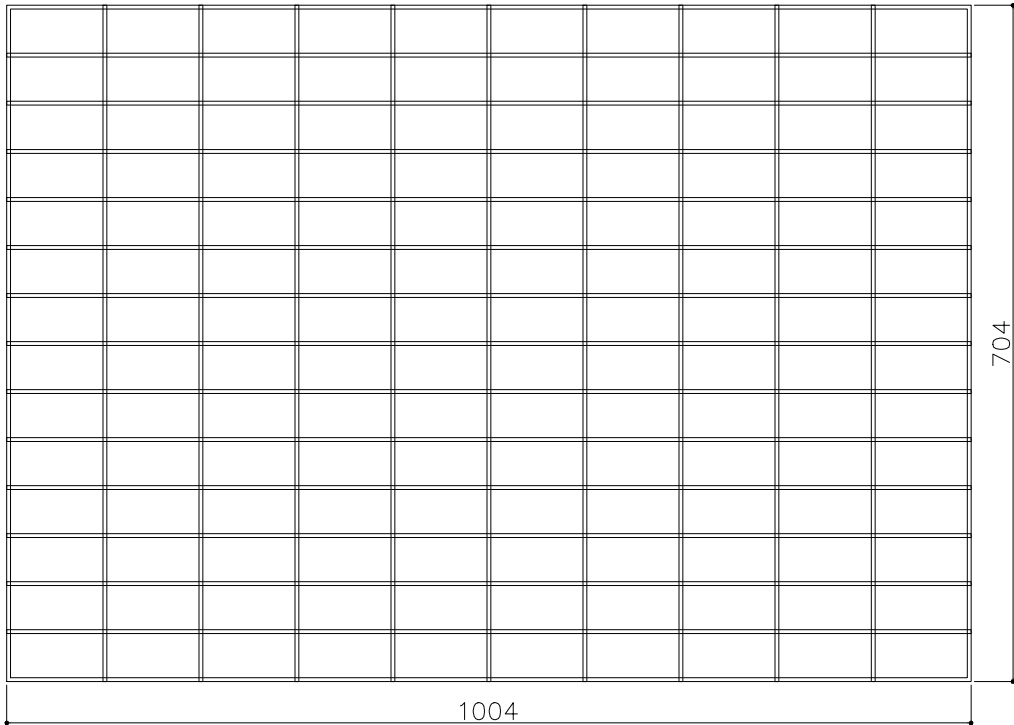


BACK MESH PENAL
QTY -04 (MESH WIRE Ø4MM)
MESH SIZE 100X50

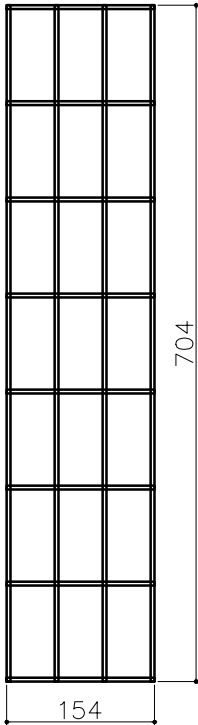


BACK SIDE MESH PENAL
QTY -04 (MESH WIRE Ø4MM)
MESH SIZE 100X50

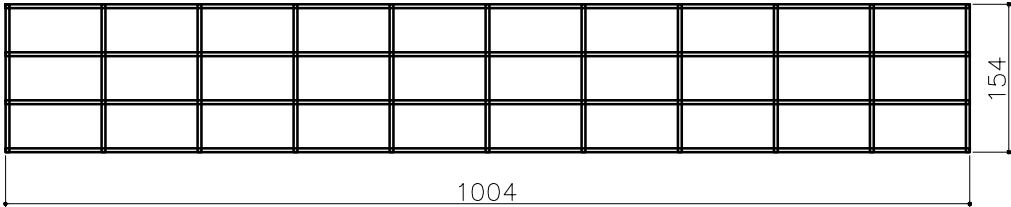


BACK TOP BOTTOM MESH PENAL
QTY -04 (MESH WIRE Ø4MM)
MESH SIZE 100X50


DESIGNED BY: MAAZ	<div>SUPPLIER:</div> <div> HITECH FENCE AND STEEL FACTORY</div> <div>BUILDING 3824,STREET NIRA, 2ND INDUSTRIAL CITY, 14338 RIYADH SAUDI ARABIA +966 11 474 8635</div>	
DRAWN BY: HUMAYON		
CHECKED BY: ADT		
APPROVED BY: MJJ		
DRAWING TITLE: GABION P1	PAPER SIZE A3	SHEET NO. 01 / 01
DRAWING NO.: HITECH-WB105-GEN-01	REV. NO. A	SCALE: AS SHOWN DATE: 7-Jan-24

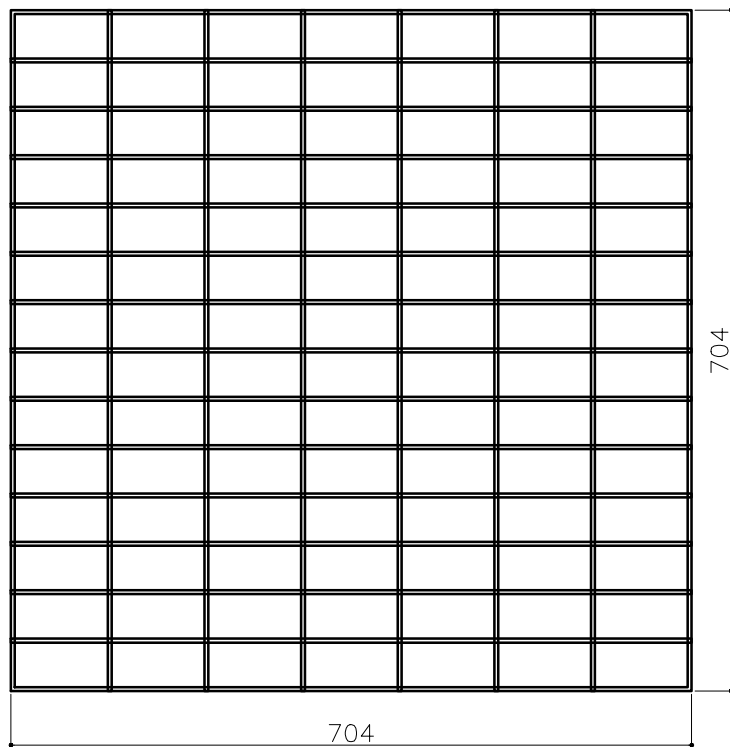


CENTER POST OUTER FRONT / BACK MESH PENAL
QTY -02 (MESH WIRE Ø4MM)
MESH SIZE 100X50

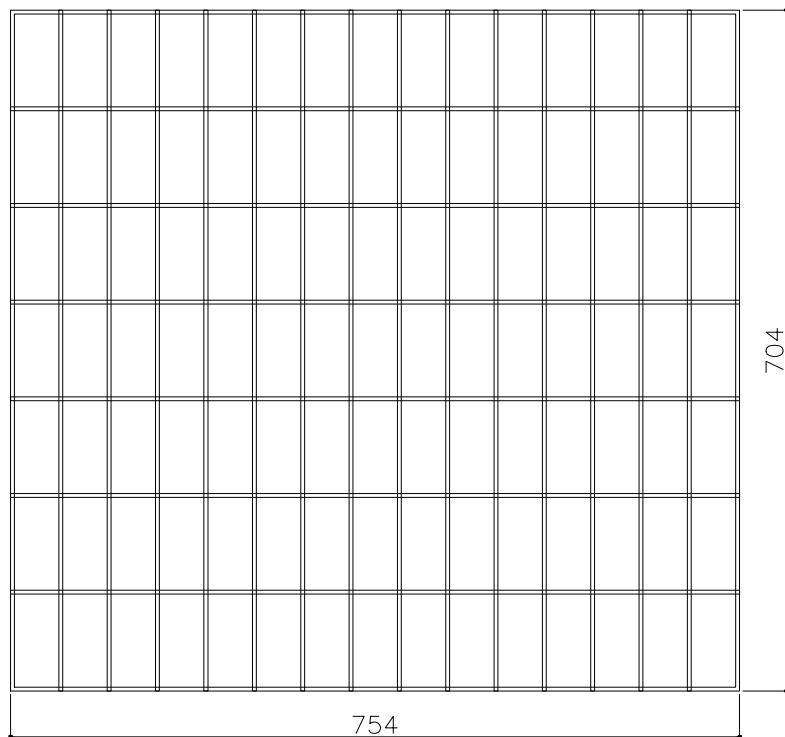


CENTER POST OUTER L / R MESH PENAL
QTY -02 (MESH WIRE Ø4MM)
MESH SIZE 100X50

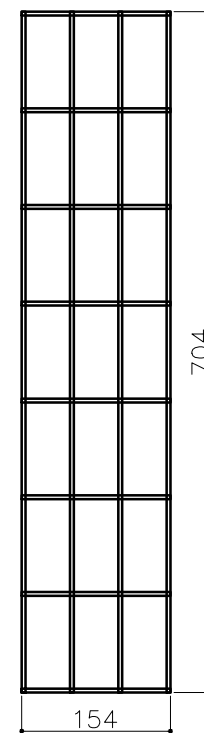


**CENTER POST TOP
BOTTOM MESH PENAL**
QTY -02 (MESH WIRE Ø4MM)
MESH SIZE 100X50

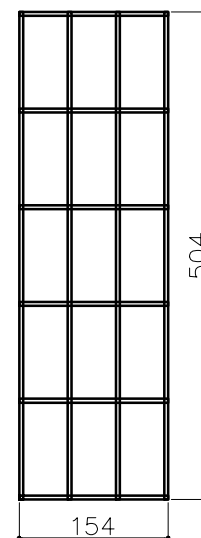

**CENTER POST TOP BOTTOM
MESH PENAL**
QTY -02 (MESH WIRE Ø4MM)
MESH SIZE 100X50

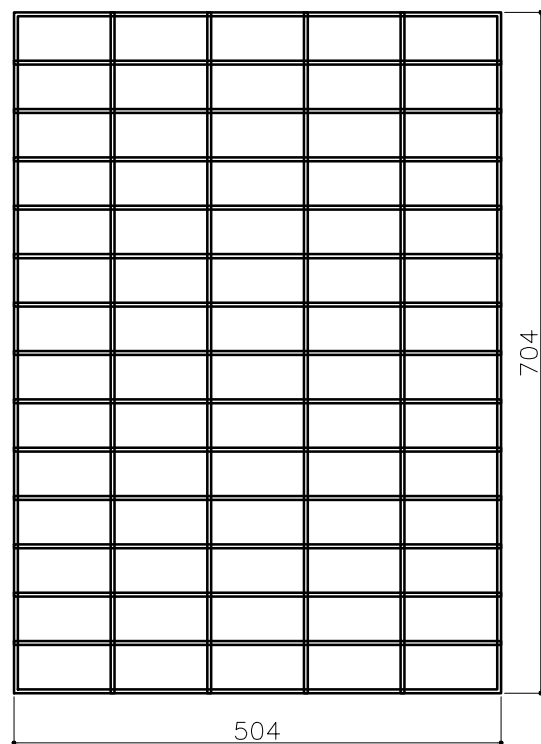


CENTER POST INNER FRONT / BACK MESH PENAL
QTY -02 (MESH WIRE Ø4MM)
MESH SIZE 100X50

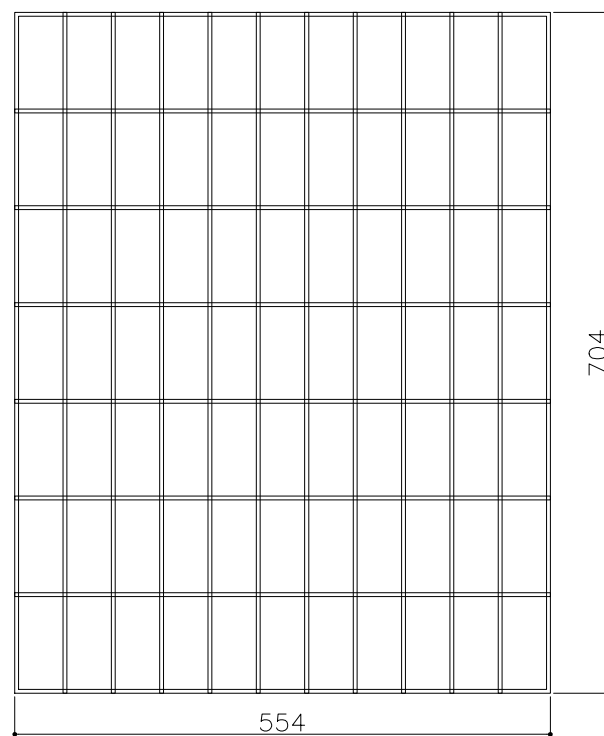


CENTER POST INNER L / R MESH PENAL
QTY -02 (MESH WIRE Ø4MM)
MESH SIZE 100X50


DESIGNED BY: MAAZ	SUPPLIER: 	
DRAWN BY: HUMAYON		
CHECKED BY: ADT	BUILDING 3824, STREET NIRA, 2ND INDUSTRIAL CITY, 14338 RIYADH SAUDI ARABIA +966 11 474 8635	
APPROVED BY: MJI		
DRAWING TITLE: GABION P1	PAPER SIZE A3	SHEET NO. 01 / 01
DRAWING NO.: HITECH-WB105-GEN-01	REV. NO. A	SCALE: AS SHOWN DATE: 7-Jan-24

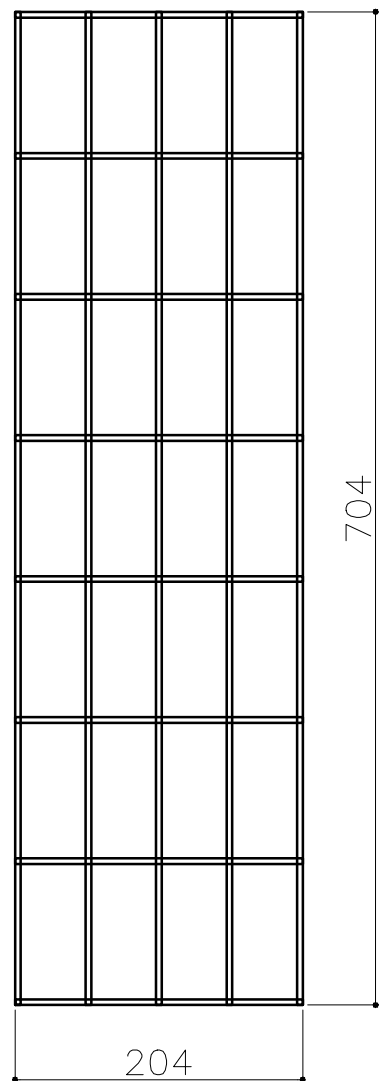


SIDE POSTS L/ R MESH PENAL
QTY -04 (MESH WIRE Ø4MM)
MESH SIZE 100X50

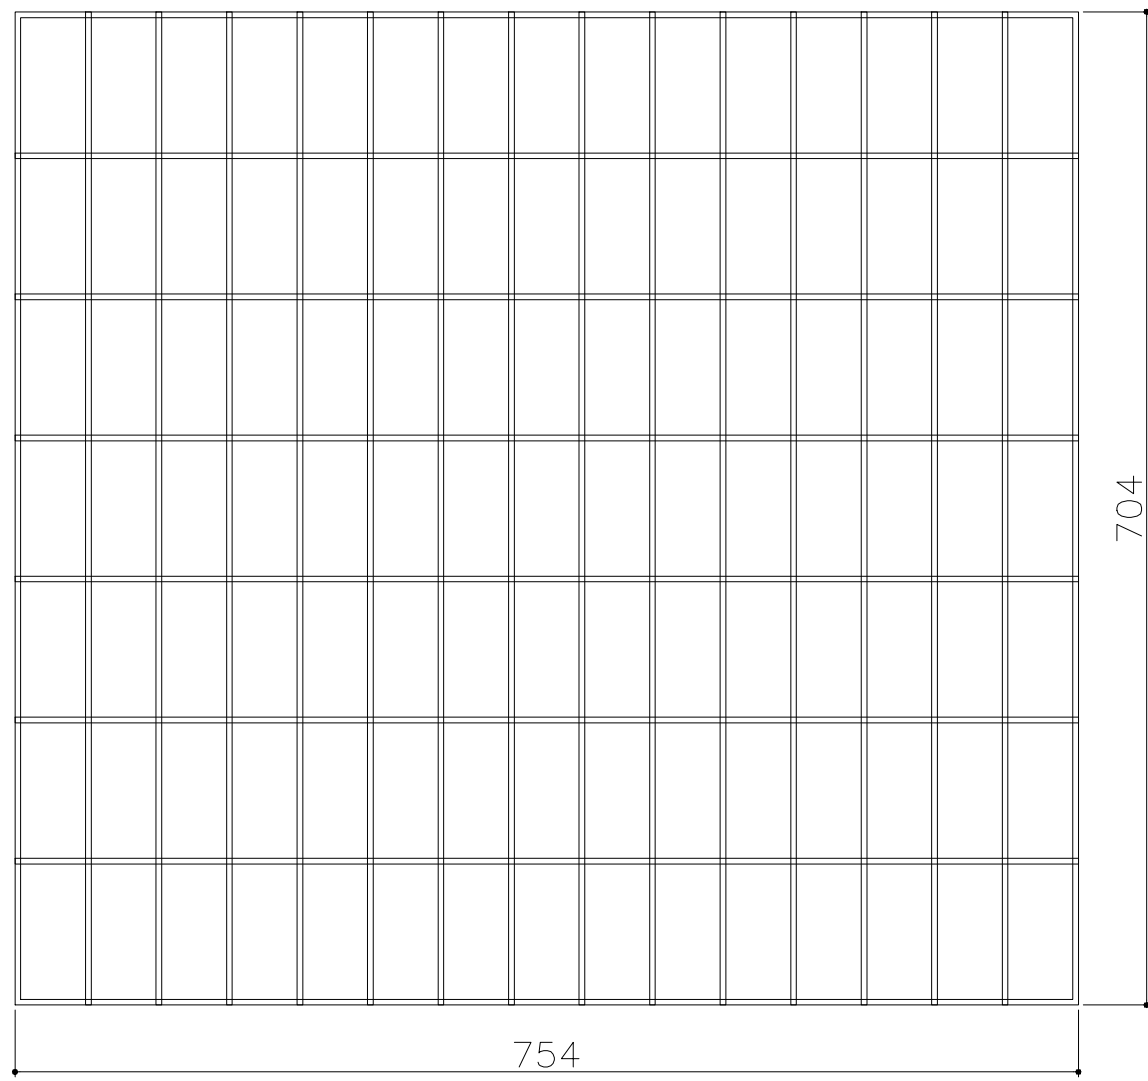


SIDE POSTS L/ R MESH PENAL
QTY -04 (MESH WIRE Ø4MM)
MESH SIZE 100X50

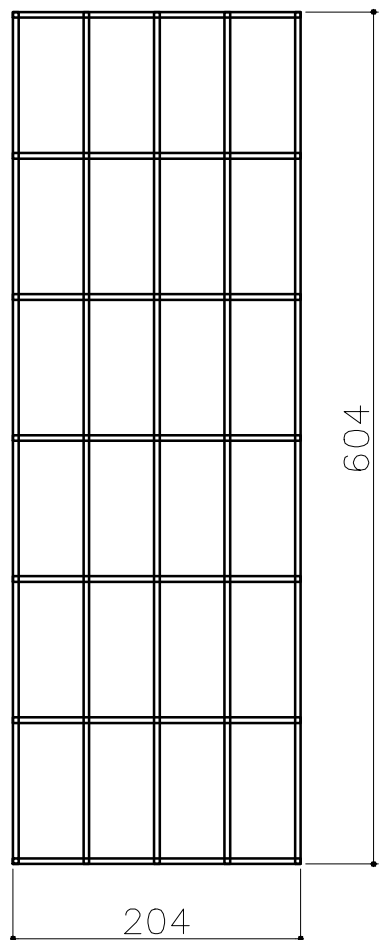


SIDE POSTS T/ B MESH PENAL
QTY -04 (MESH WIRE Ø4MM)
MESH SIZE 100X50


DESIGNED BY: MAAZ	SUPPLIER:  BUILDING 3824, STREET NIRA, 2ND INDUSTRIAL CITY, 14338 RIYADH SAUDI ARABIA +966 11 474 8635		
DRAWN BY: HUMAYON			
CHECKED BY: ADT			
APPROVED BY: MJJ			
DRAWING TITLE: GABION P1		PAPER SIZE A3	SHEET NO. 01 / 01
DRAWING NO.: HITECH-WB105-GEN-01		REV. NO. A	SCALE: AS SHOWN DATE: 7-Jan-24

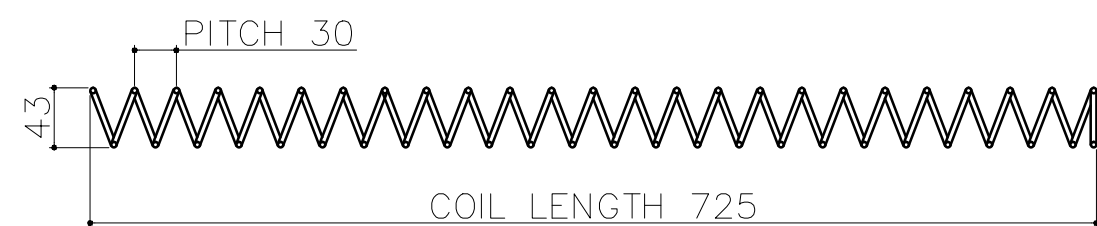


ID-35 OD-43
COIL LENGTH -725
COIL WIRE Ø4MM
NUMBER OF TURN 26
PITCH-30MM (QTY-20)

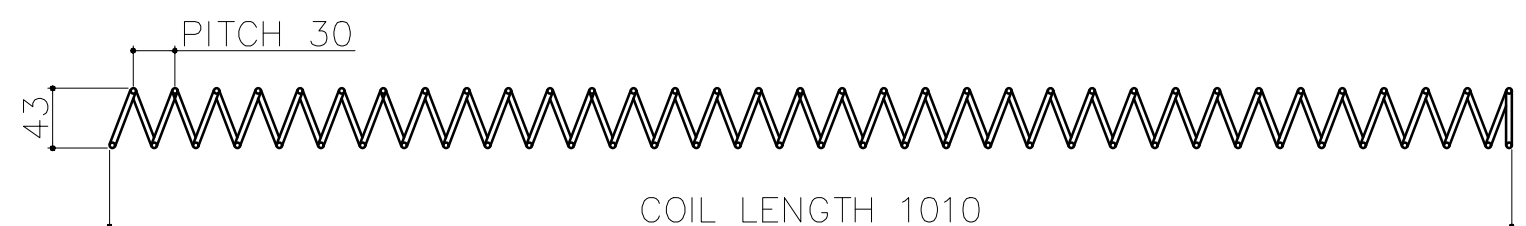


ID-35 OD-43
COIL LENGTH -1010
COIL WIRE Ø4MM
NUMBER OF TURN 35
PITCH-30MM (QTY-08)

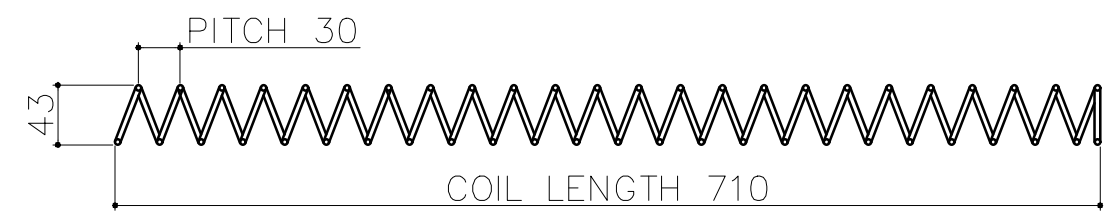


ID-35 OD-43
COIL LENGTH -710
COIL WIRE Ø4MM
NUMBER OF TURN 26
PITCH-30MM (QTY-04)

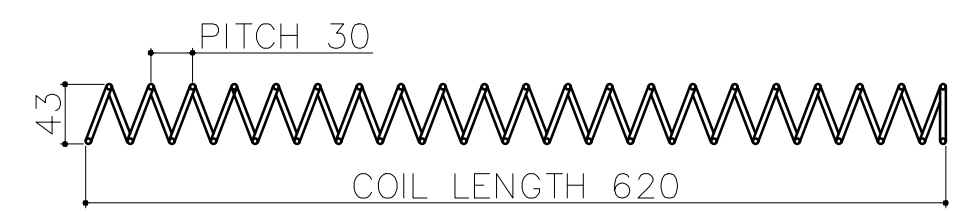


ID-35 OD-43
COIL LENGTH -620
COIL WIRE Ø4MM
NUMBER OF TURN 22
PITCH-30MM (QTY-08)

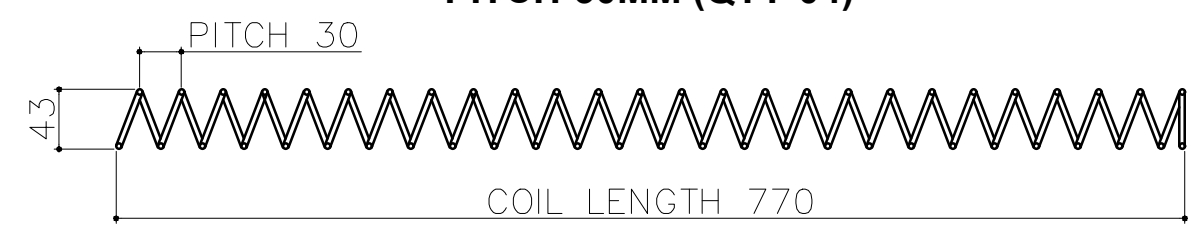


ID-35 OD-43
COIL LENGTH -770
COIL WIRE Ø4MM
NUMBER OF TURN 28
PITCH-30MM (QTY-04)

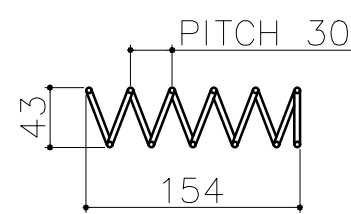


ID-35 OD-43
COIL LENGTH-154
COIL WIRE Ø4MM
NUMBER OF TURN 06
PITCH-30MM (QTY-04)

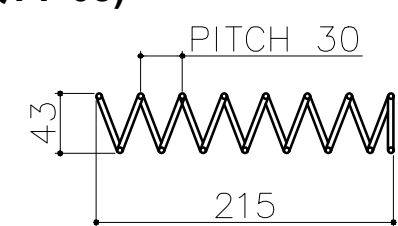


ID-35 OD-43
COIL LENGTH - 215
COIL WIRE Ø4MM
NUMBER OF TURN 09
PITCH-30MM (QTY-08)

DESIGNED BY: MAAZ	<div>SUPPLIER:</div> <div> HITECH FENCE AND STEEL FACTORY</div> <div>BUILDING 3824, STREET NIRA, 2ND INDUSTRIAL CITY, 14338 RIYADH SAUDI ARABIA +966 11 474 8635</div>		
DRAWN BY: HUMAYON			
CHECKED BY: ADT			
APPROVED BY: MJJ			
DRAWING TITLE: GABION P1	PAPER SIZE A3	SHEET NO. 01 / 01	
DRAWING NO.: HITECH-WB105-GEN-01	REV. NO. A	SCALE: AS SHOWN DATE: 7-Jan-24	

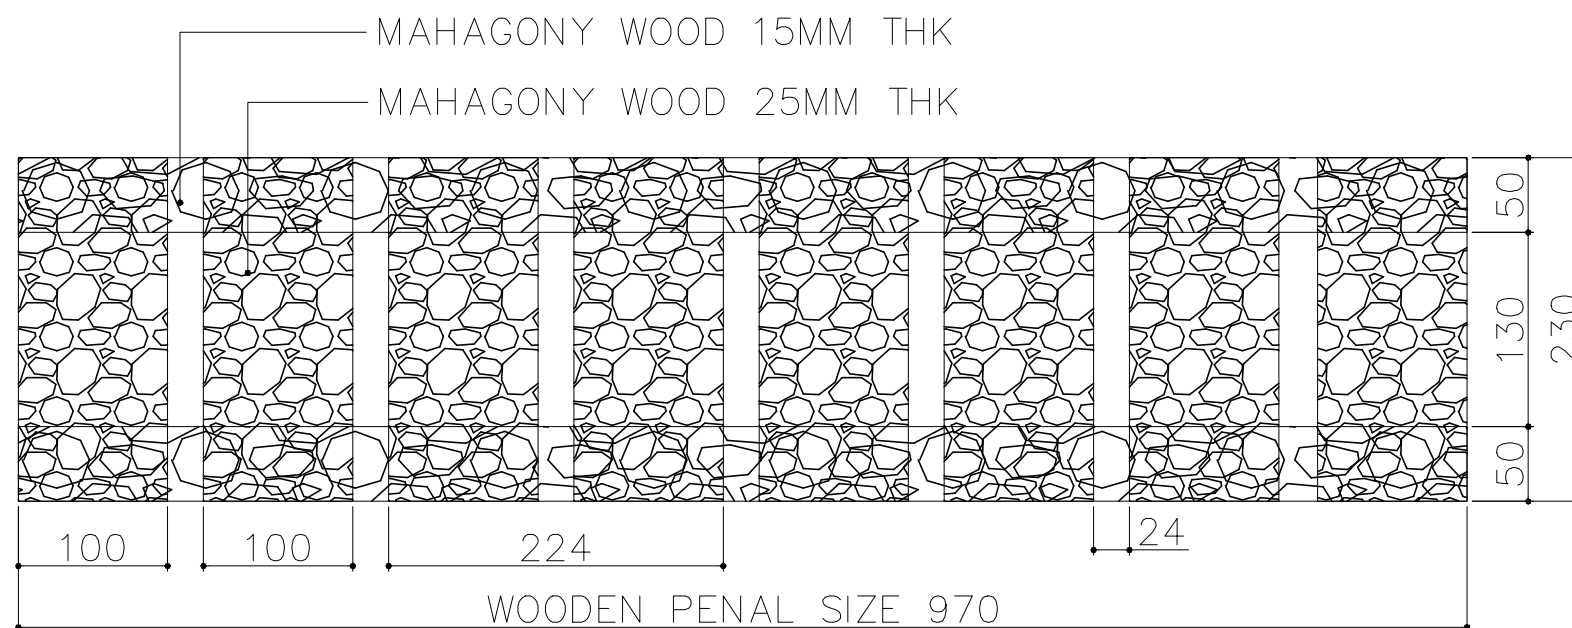

TOP WOODEN PENAL (QTY-01)

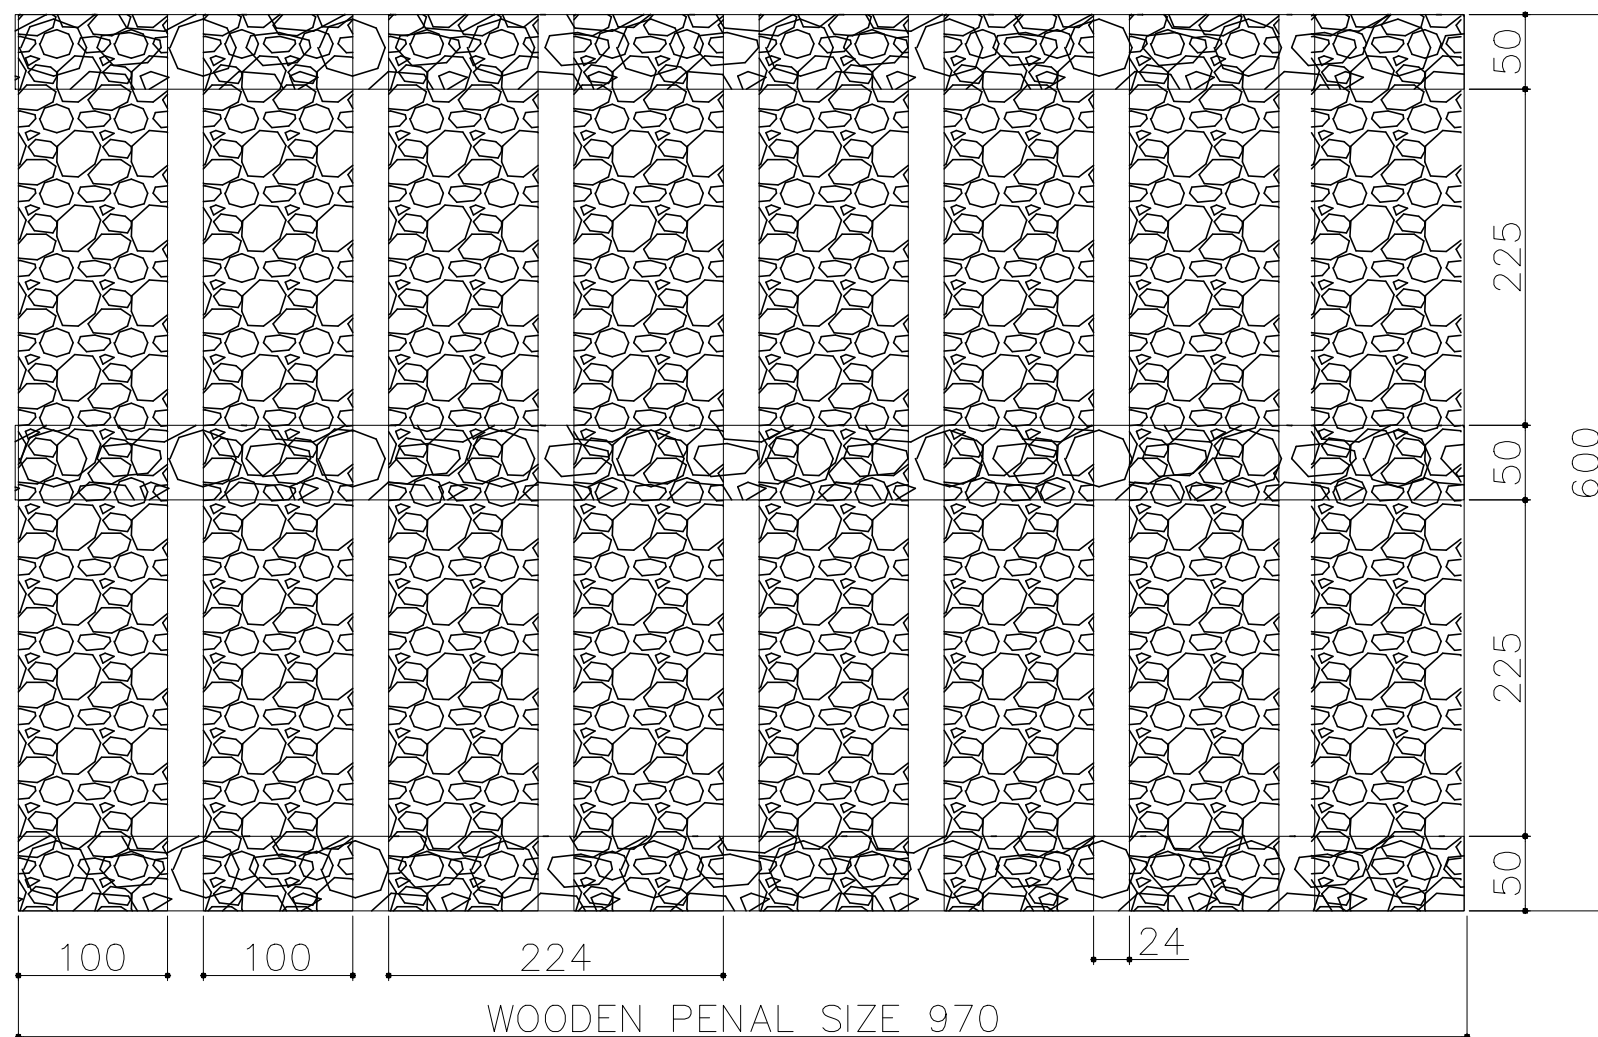

BOTTOM WOODEN PENAL (QTY-01)

DESIGNED BY: MAAZ	<div>SUPPLIER:</div> <div> HITECH FENCE AND STEEL FACTORY</div> <div>BUILDING 3824, STREET NIRA, 2ND INDUSTRIAL CITY, 14338 RIYADH SAUDI ARABIA +966 11 474 8635</div>	
DRAWN BY: HUMAYON		
CHECKED BY: ADT		
APPROVED BY: MJI		
DRAWING TITLE: GABION P1	PAPER SIZE A3	SHEET NO. 01 / 01
DRAWING NO.: HITECH-WB105-GEN-01	REV. NO. A	SCALE: AS SHOWN DATE: 7-Jan-24