



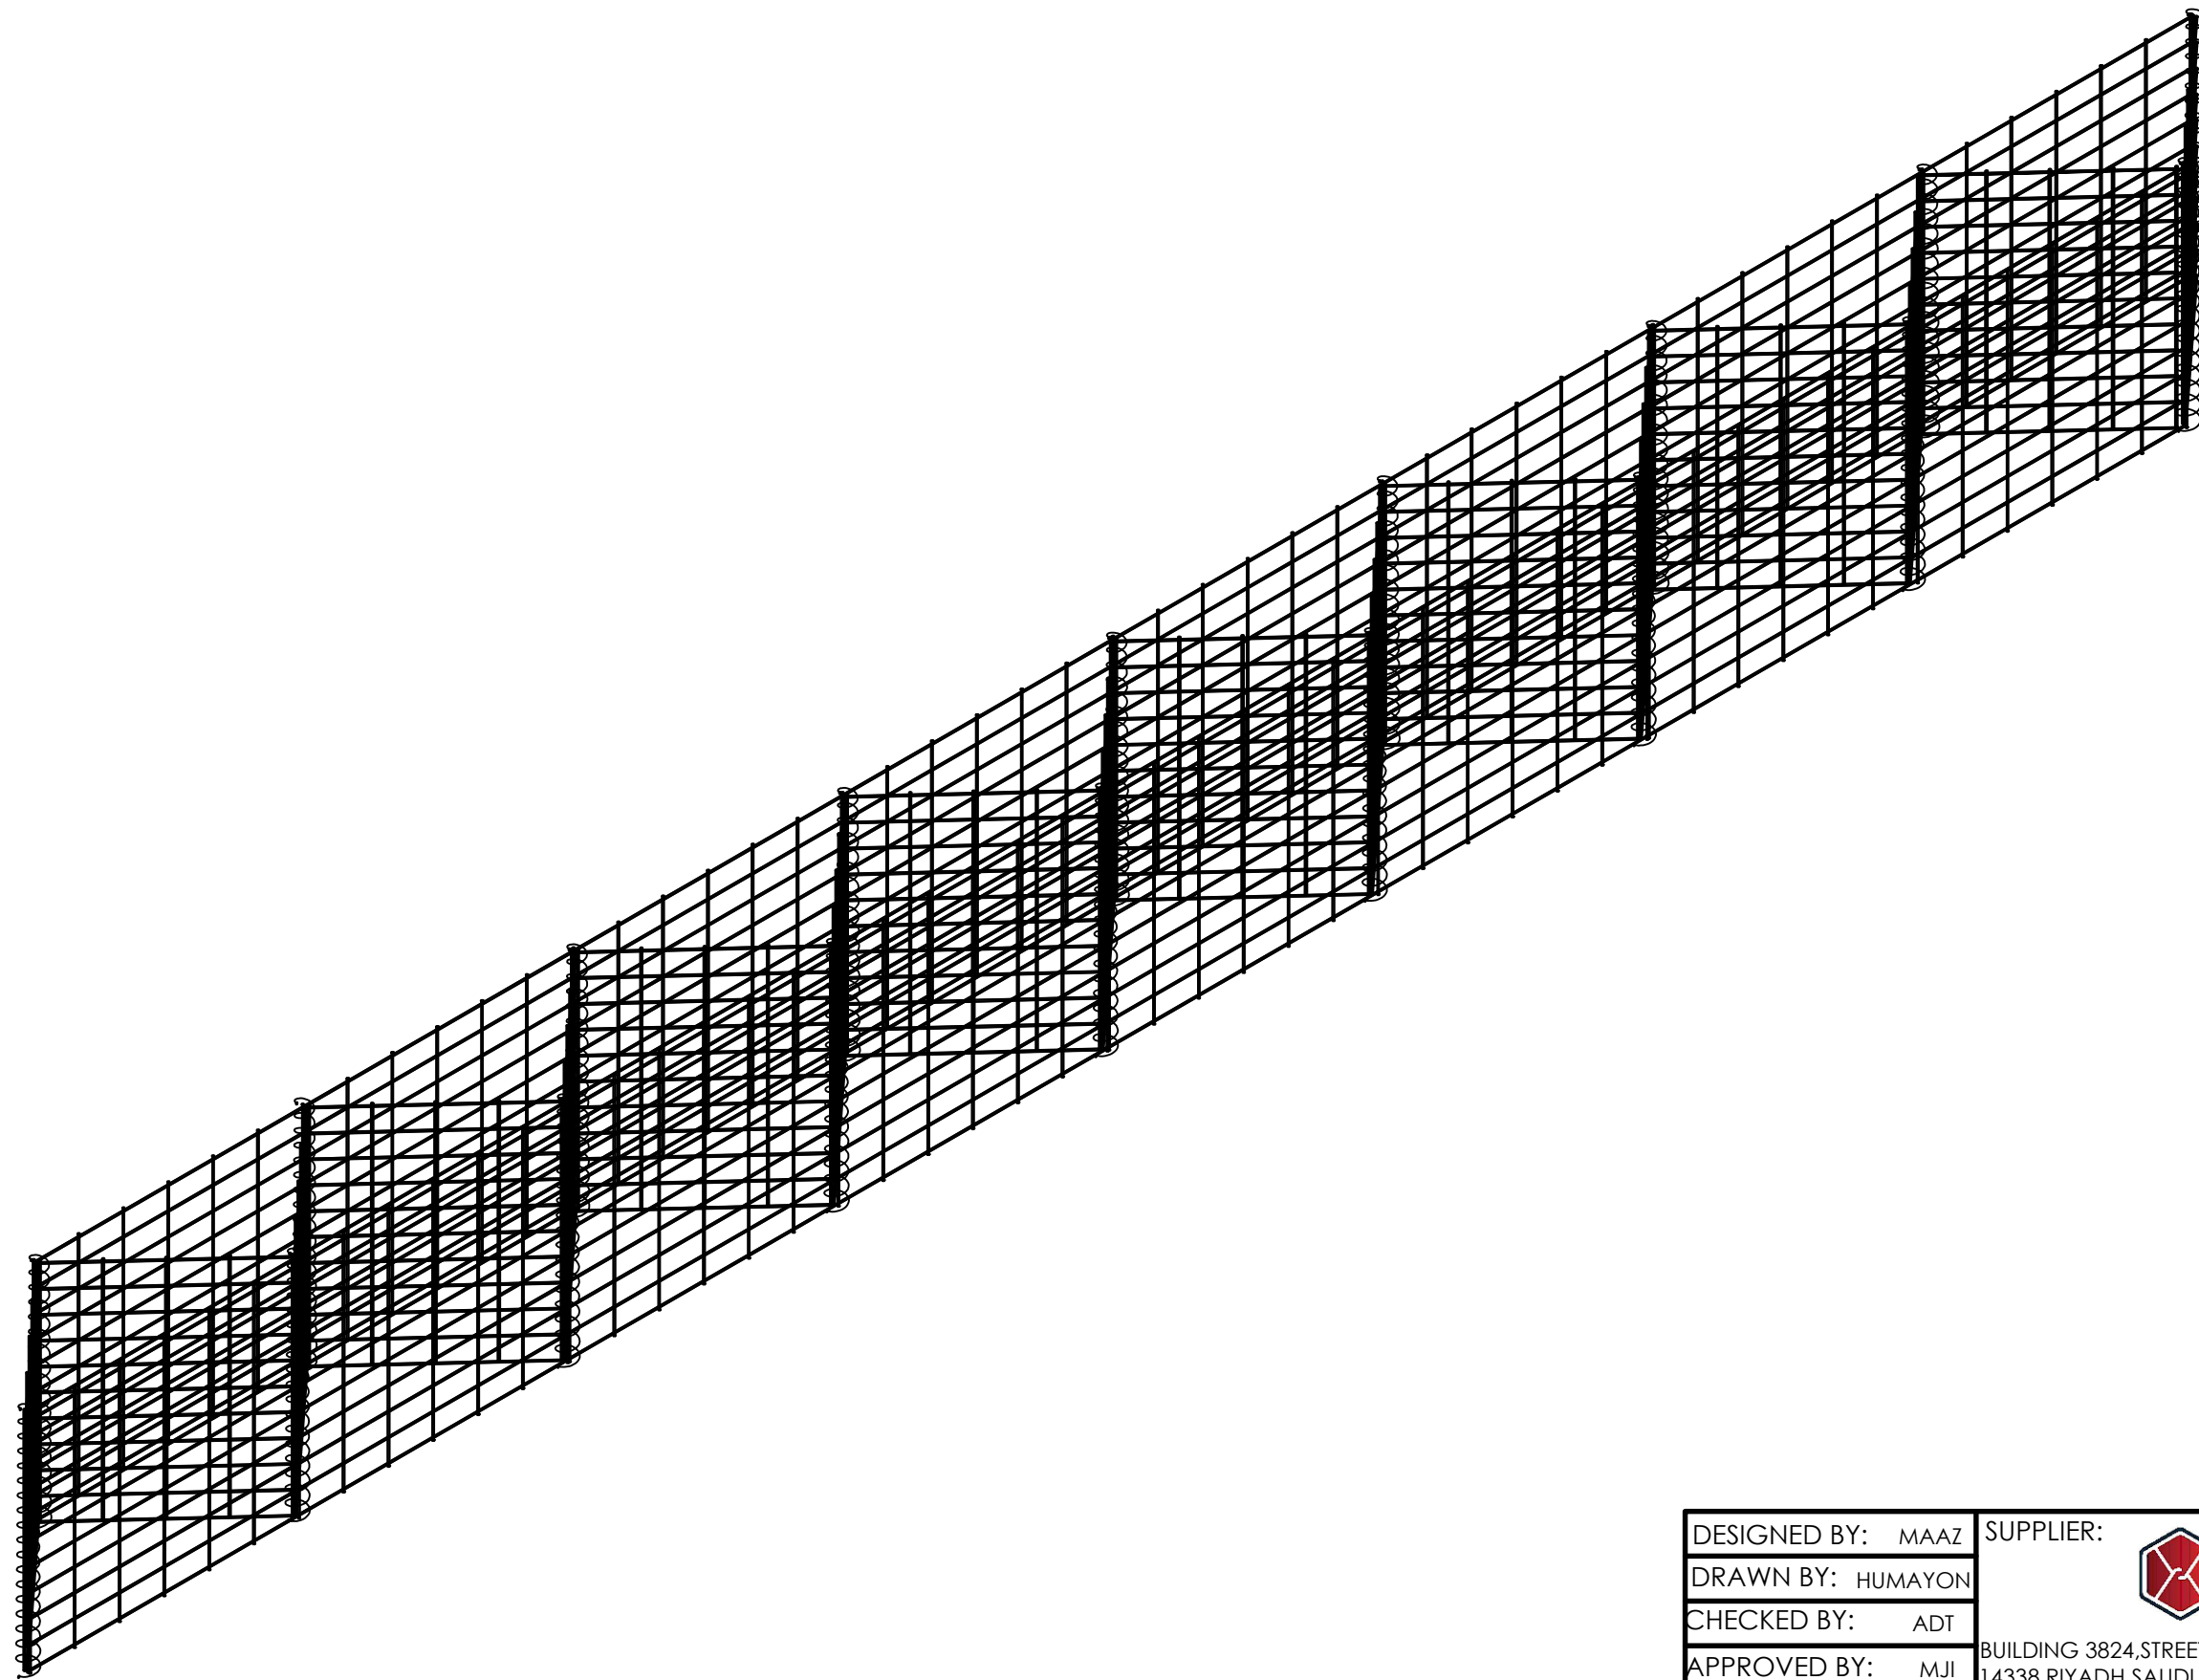
 **TYPICAL ELEVATION**

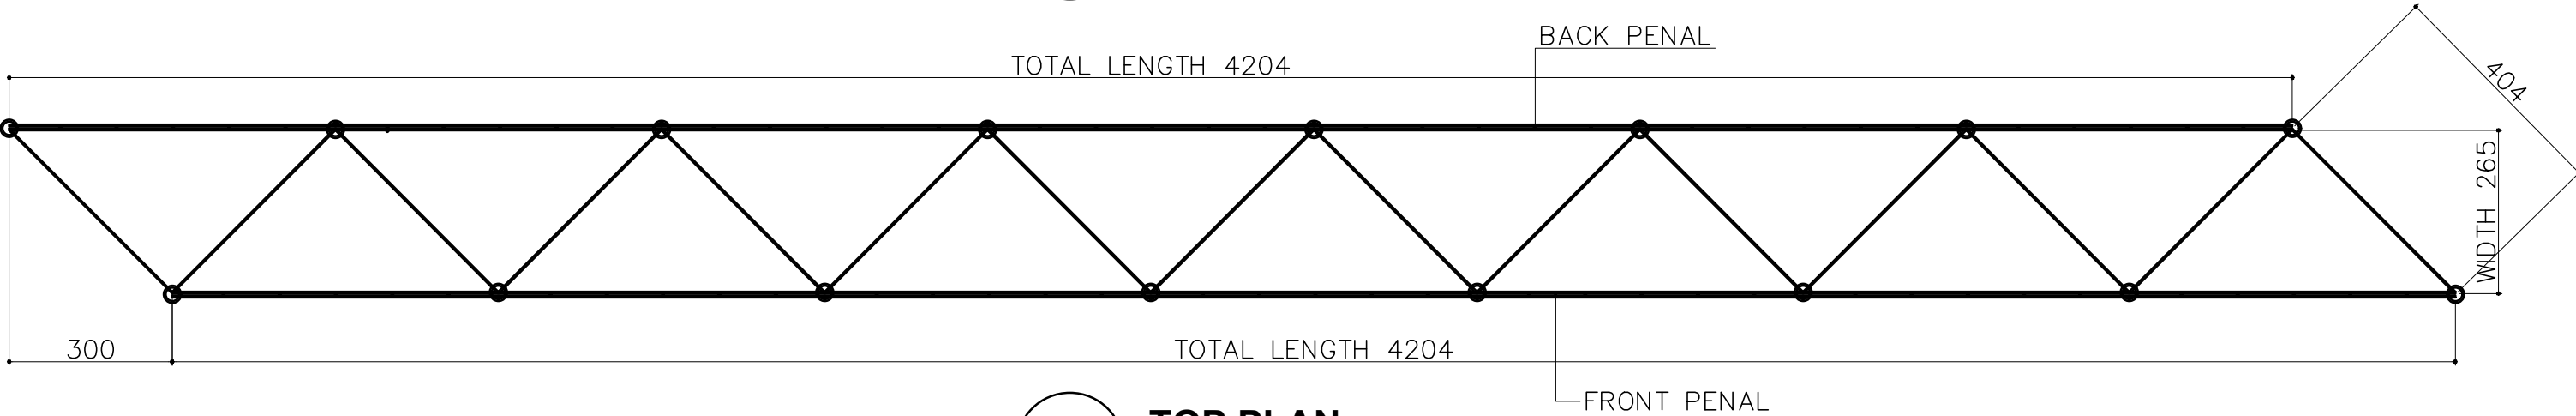


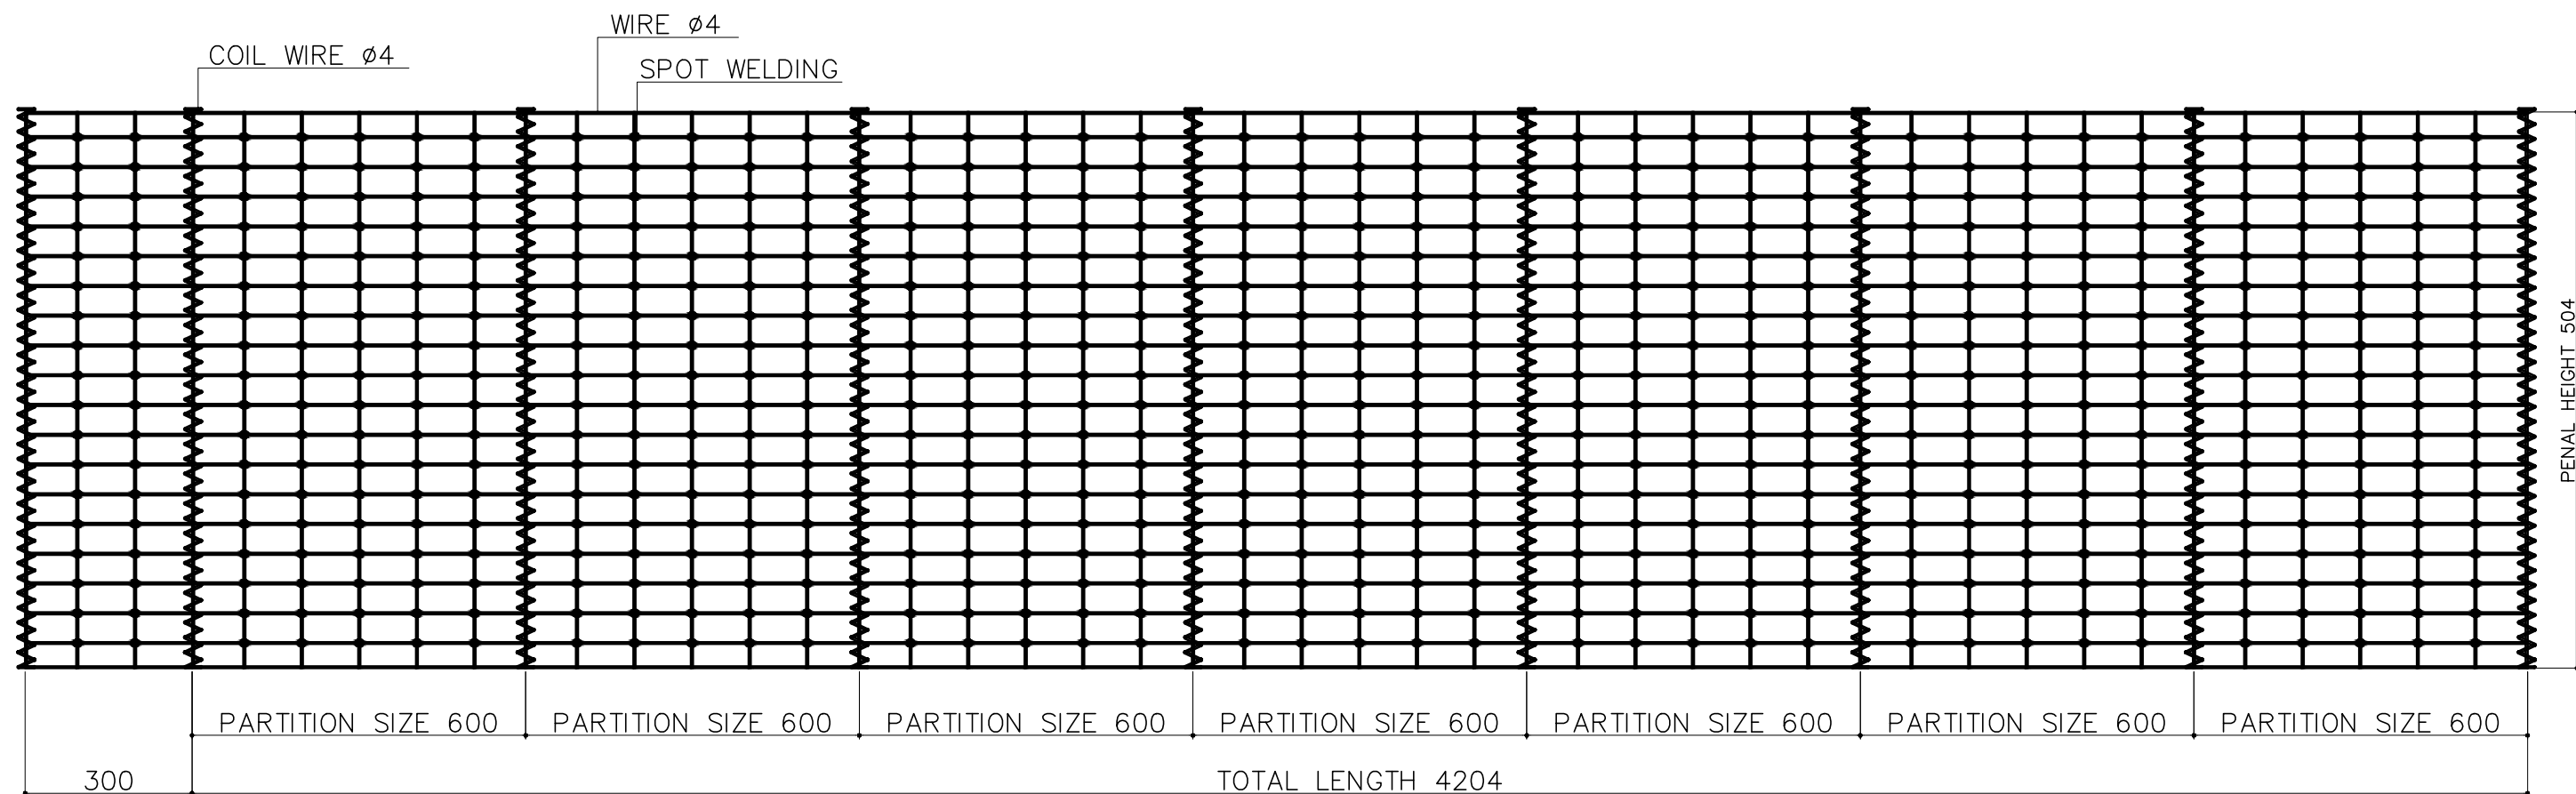
 **TOP PLAN**

BOM				
MARK	PROFILE	QTY	LENGTH	WIDTH
P-3.1	ASSEMBLY	1	-	-
FRONT BACK MESH.P	WELDED MESH	2	4204	1004
PARTITION MESH.P	WELDED MESH	15	404	1004


DESIGNED BY: MAAZ	<div>SUPPLIER:</div> <div> <b>HITECH</b> FENCE AND STEEL FACTORY</div>		
DRAWN BY: HUMAYON			
CHECKED BY: ADT	BUILDING 3824, STREET NIRA, 2ND INDUSTRIAL CITY, 14338 RIYADH SAUDI ARABIA +966 11 474 8635		
APPROVED BY: MJ1			
DRAWING TITLE: GABION P3 (V-3.1)		PAPER SIZE A3	SHEET NO. 01 / 01
DRAWING NO.: HITECH-WB105-GEN-01		REV. NO. A	SCALE: AS SHOWN DATE: 7-Jan-24



DESIGNED BY: MAAZ	<div>SUPPLIER:</div> <div> <b>HITECH</b> FENCE AND STEEL FACTORY</div> <div>BUILDING 3824, STREET NIRA, 2ND INDUSTRIAL CITY, 14338 RIYADH SAUDI ARABIA +966 11 474 8635</div>	
DRAWN BY: HUMAYON		
CHECKED BY: ADT		
APPROVED BY: MJI		
DRAWING TITLE: GABION P3 (V-3.1)	PAPER SIZE A3	SHEET NO. 01 / 01
DRAWING NO.: HITECH-WB105-GEN-01	REV. NO. A	SCALE: AS SHOWN DATE: 7-Jan-24




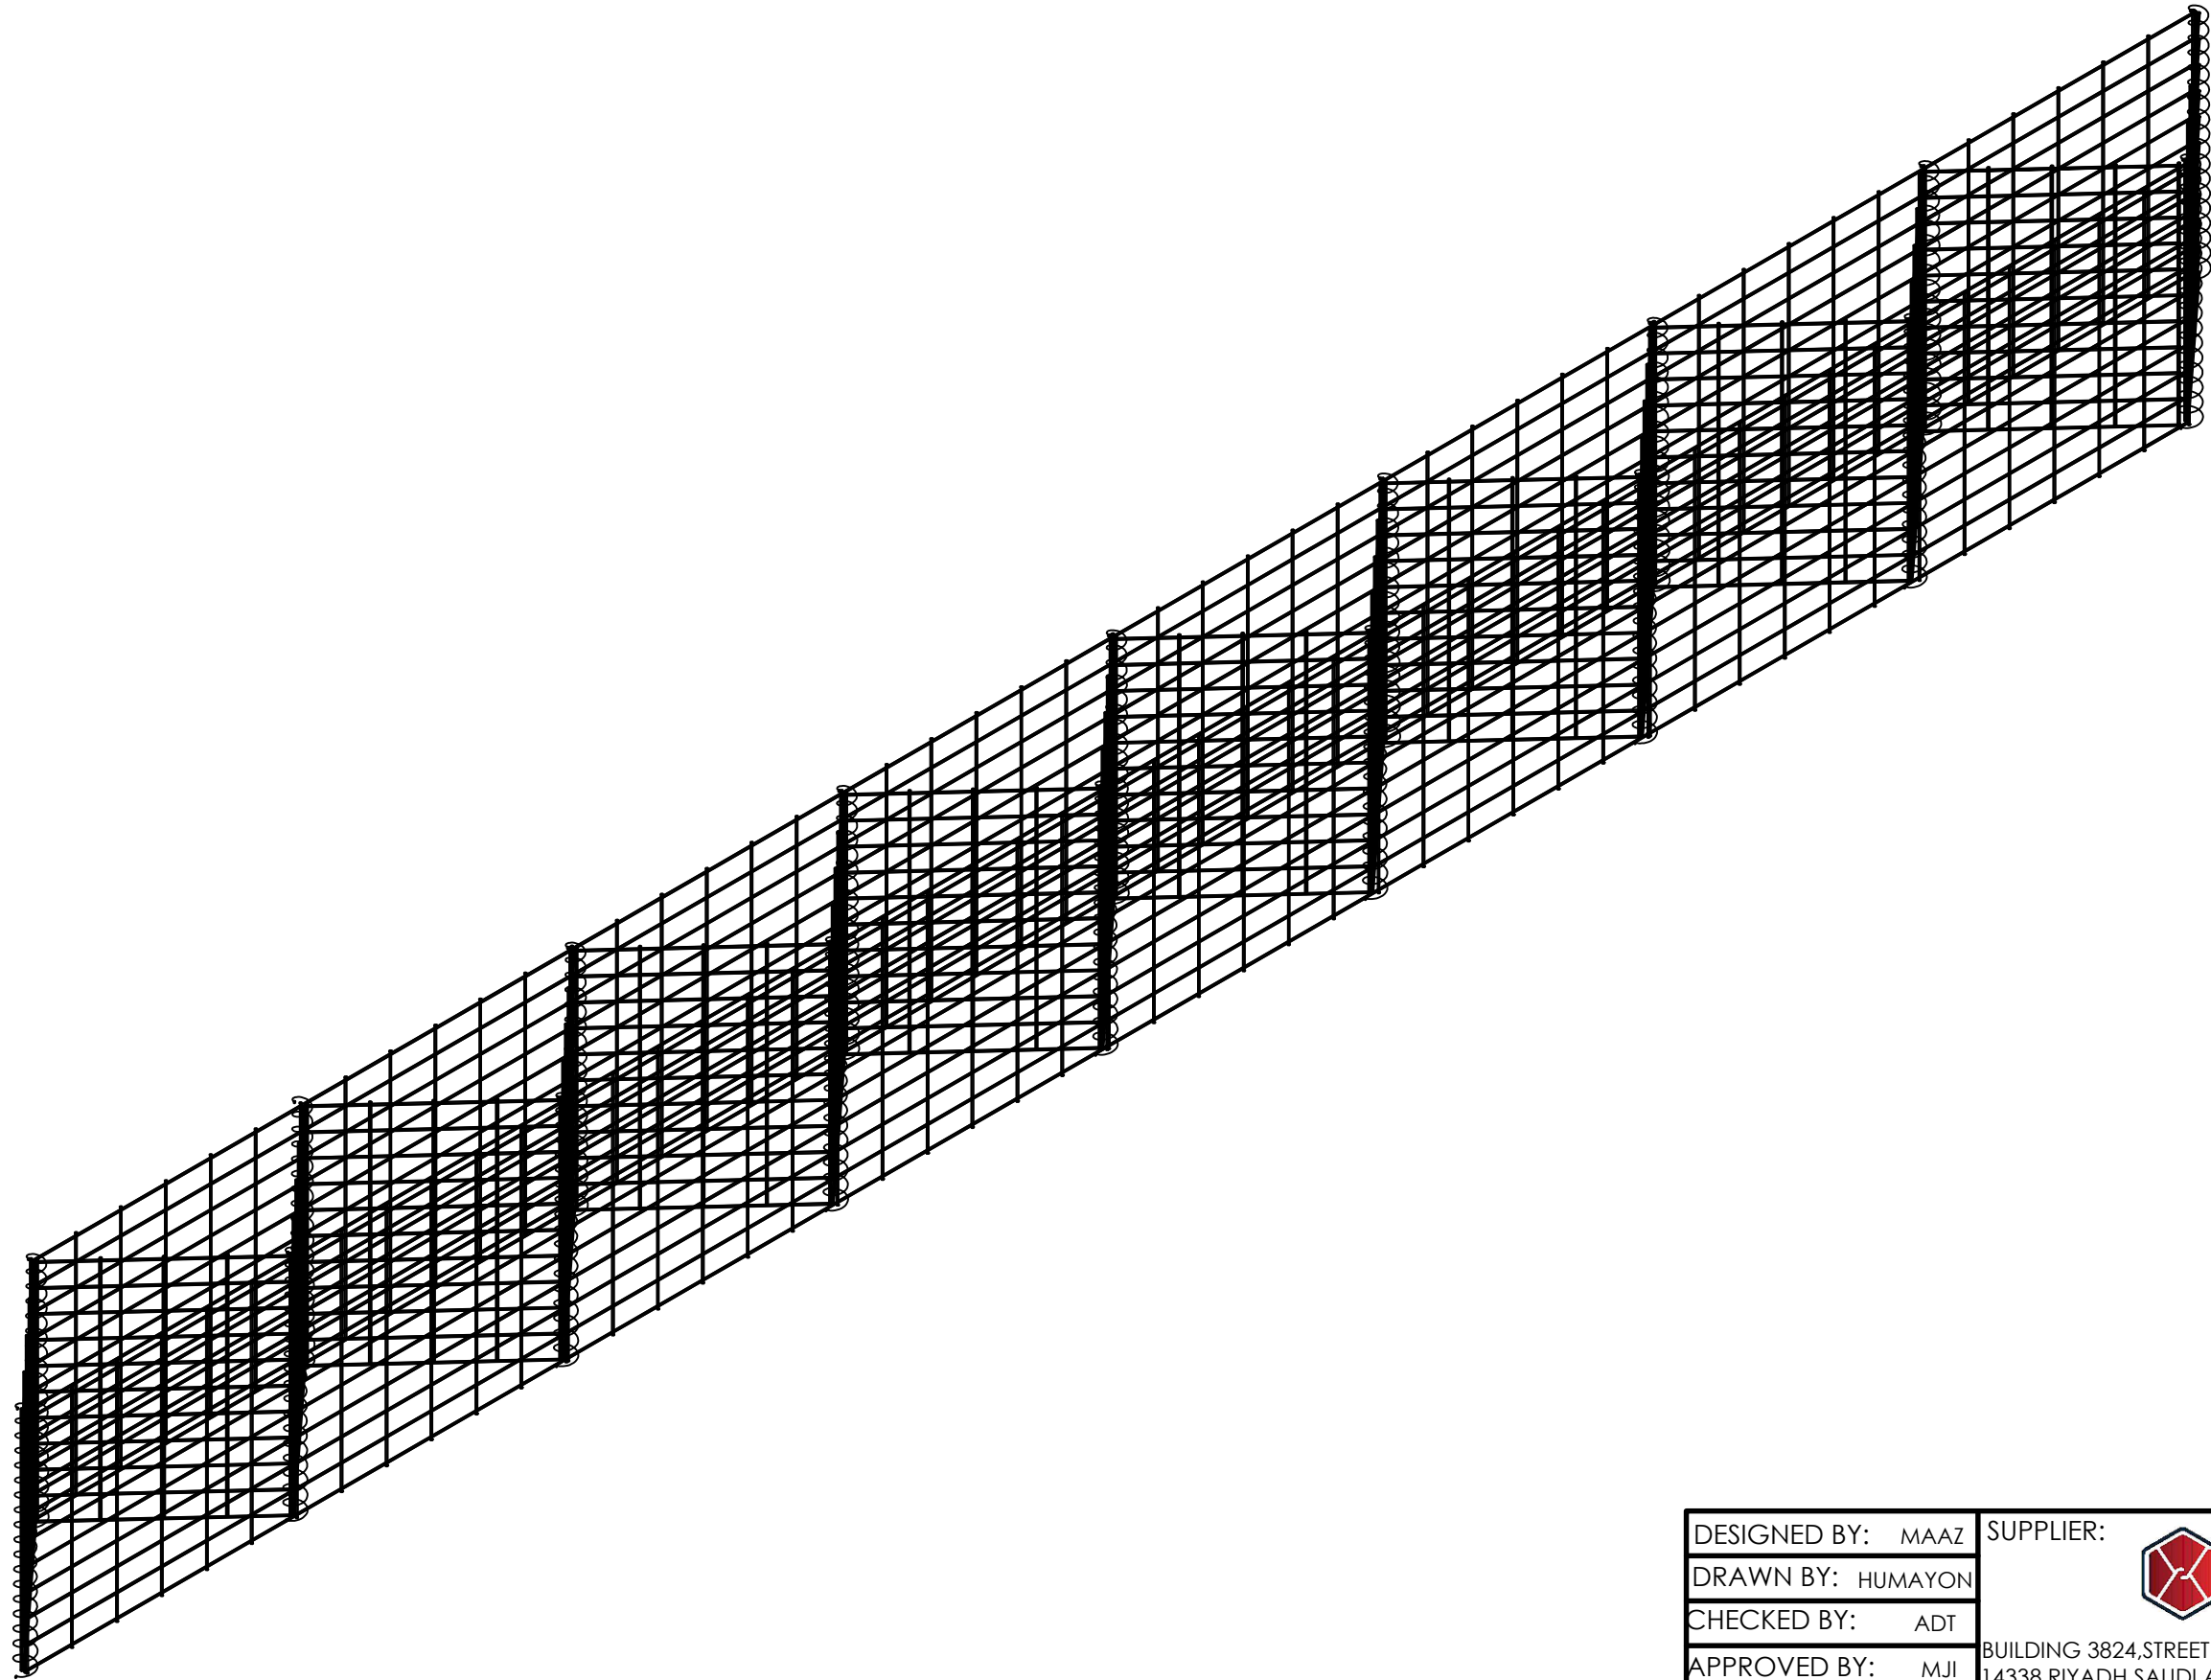
 **TYPICAL ELEVATION**

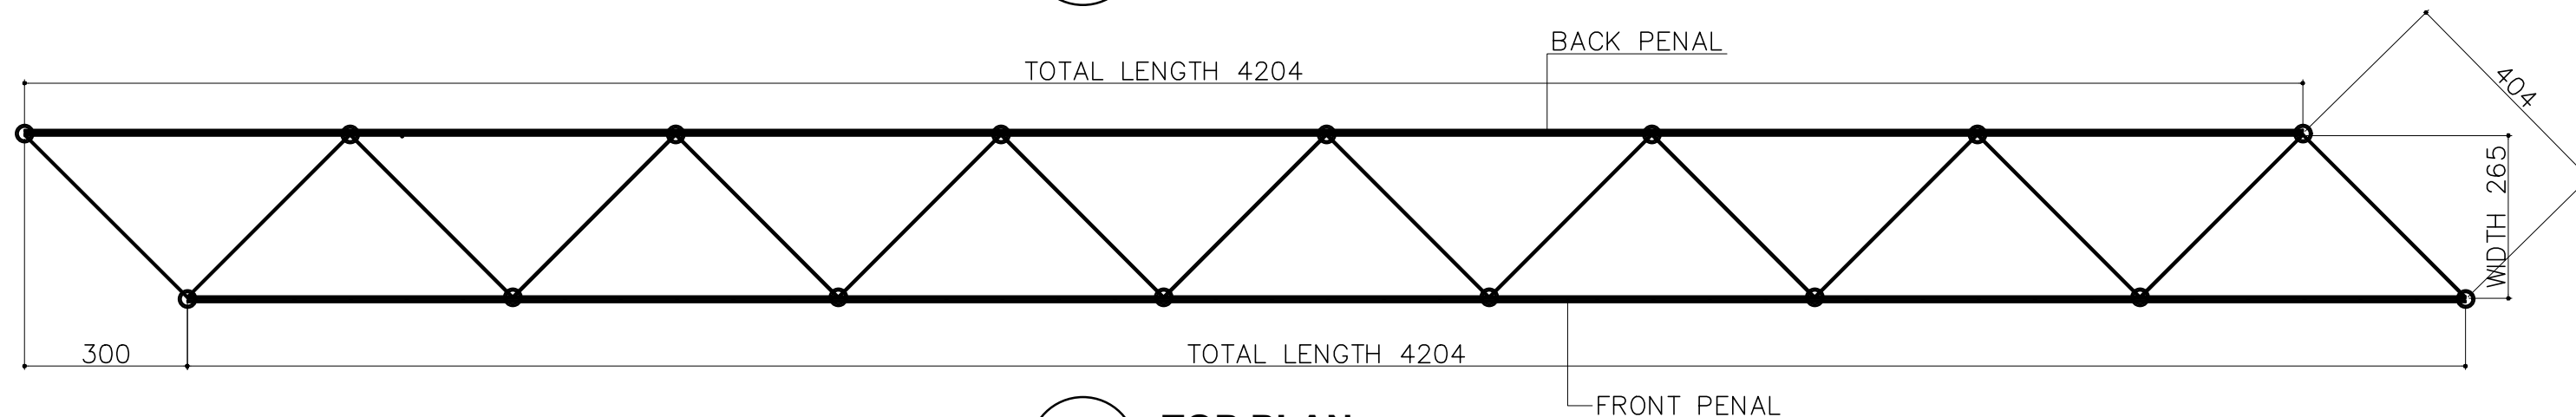


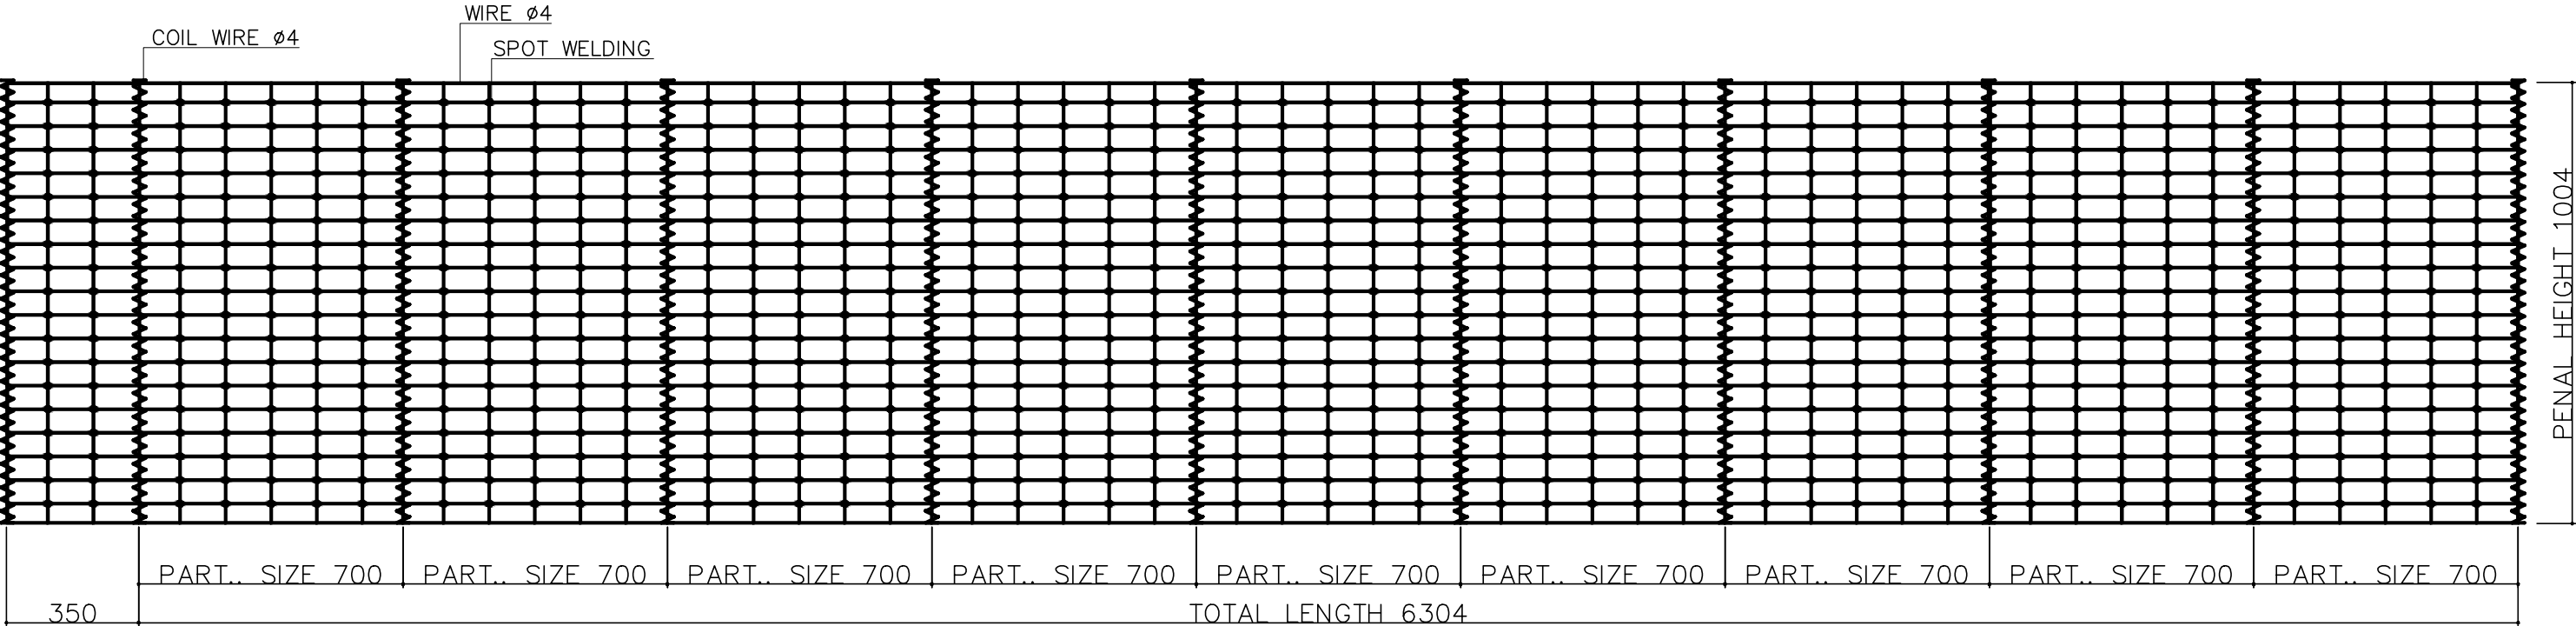
 **TOP PLAN**

BOM				
MARK	PROFILE	QTY	LENGTH	WIDTH
P-3.1	ASSEMBLY	1	-	-
FRONT BACK MESH.P	WELDED MESH	2	4204	504
PARTITION MESH.P	WELDED MESH	15	404	504


DESIGNED BY: MAAZ	 <b>HITECH</b> FENCE AND STEEL FACTORY		
DRAWN BY: HUMAYON			
CHECKED BY: ADT	BUILDING 3824, STREET NIRA, 2ND INDUSTRIAL CITY, 14338 RIYADH SAUDI ARABIA +966 11 474 8635		
APPROVED BY: MJJ			
DRAWING TITLE: GABION P3 (V-3.2)		PAPER SIZE A3	SHEET NO. 01 / 01
DRAWING NO.: HITECH-WB105-GEN-01		REV. NO. A	SCALE: AS SHOWN DATE: 7-Jan-24



DESIGNED BY: MAAZ	<div>SUPPLIER:</div> <div> <b>HITECH</b> FENCE AND STEEL FACTORY</div> <div>BUILDING 3824, STREET NIRA, 2ND INDUSTRIAL CITY, 14338 RIYADH SAUDI ARABIA +966 11 474 8635</div>	
DRAWN BY: HUMAYON		
CHECKED BY: ADT		
APPROVED BY: MJI		
DRAWING TITLE: GABION P3 (V-3.2)	PAPER SIZE A3	SHEET NO. 01 / 01
DRAWING NO.: HITECH-WB105-GEN-01	REV. NO. A	SCALE: AS SHOWN DATE: 7-Jan-24




 **TYPICAL ELEVATION**

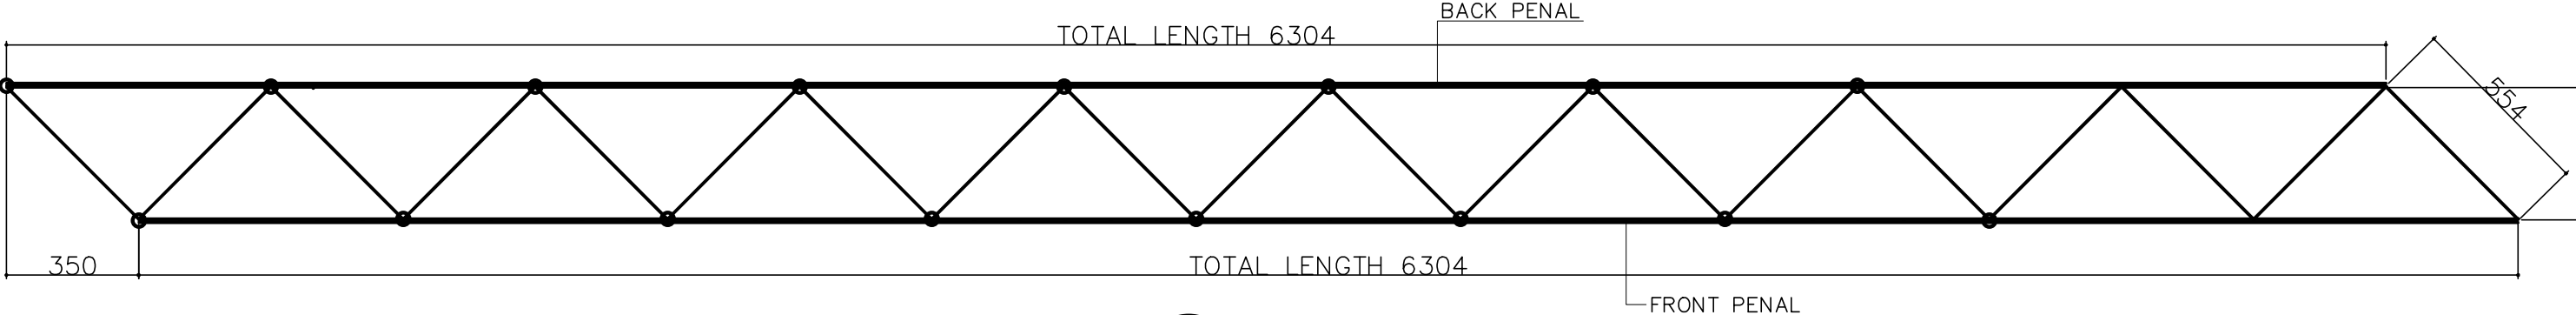



 **TOP PLAN**


BOM				
MARK	PROFILE	QTY	LENGTH	WIDTH
P-3.1	ASSEMBLY	1	-	-
FRONT BACK MESH.P	WELDED MESH	2	6304	1004
PARTITION MESH.P	WELDED MESH	19	554	1004

DESIGNED BY: MAAZ	<div>SUPPLIER:</div> <div> <b>HITECH</b> FENCE AND STEEL FACTORY</div>		
DRAWN BY: HUMAYON			
CHECKED BY: ADT	BUILDING 3824, STREET NIRA, 2ND INDUSTRIAL CITY, 14338 RIYADH SAUDI ARABIA +966 11 474 8635		
APPROVED BY: MJJ			
DRAWING TITLE:		PAPER SIZE	SHEET NO.
GABION P3 (V-3.3)		A3	01 / 01
DRAWING NO.:		REV. NO.	SCALE: AS SHOWN
HITECH-WB105-GEN-01		A	DATE: 7-Jan-24




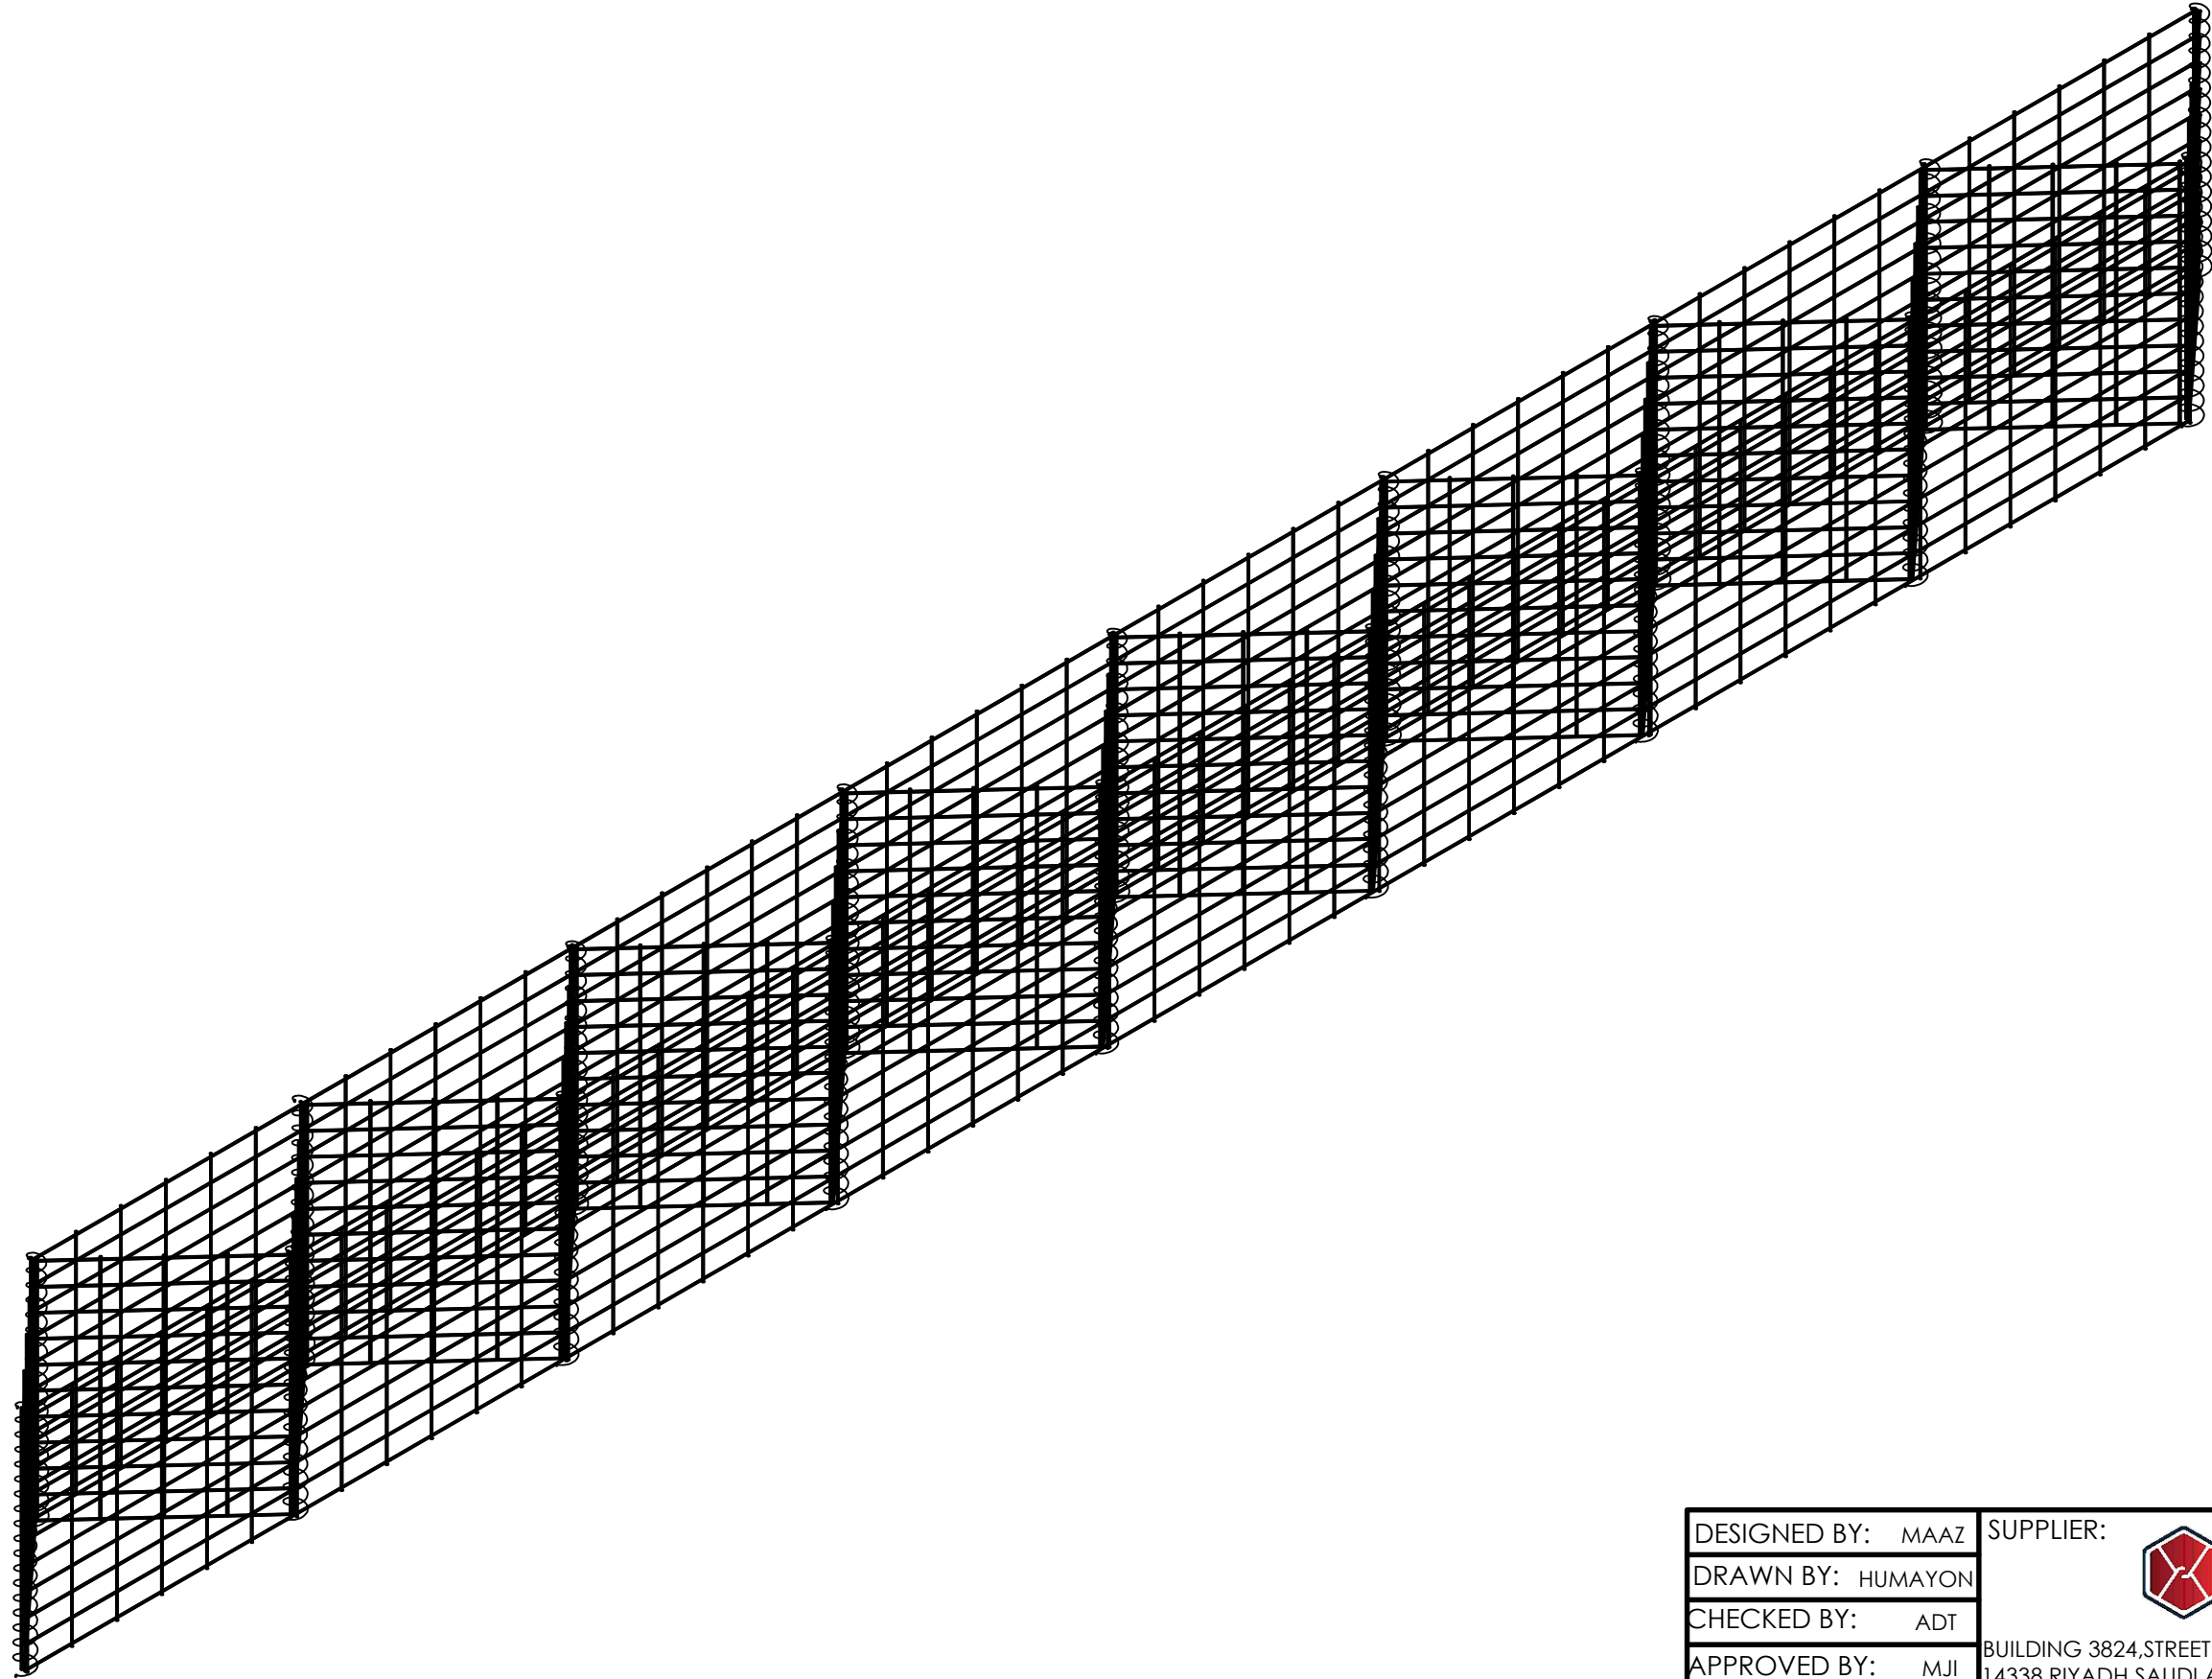

DESIGNED BY: MAAZ	<div>SUPPLIER:</div> <div><b>HITECH</b> FENCE AND STEEL FACTORY</div> <div>BUILDING 3824, STREET NIRA, 2ND INDUSTRIAL CITY, 14338 RIYADH SAUDI ARABIA +966 11 474 8635</div>	
DRAWN BY: HUMAYON		
CHECKED BY: ADT		
APPROVED BY: MJI		
DRAWING TITLE: GABION P3 (V-3.3)	PAPER SIZE A3	SHEET NO. 01 / 01
DRAWING NO.: HITECH-WB105-GEN-01	REV. NO. A	SCALE: AS SHOWN DATE: 7-Jan-24

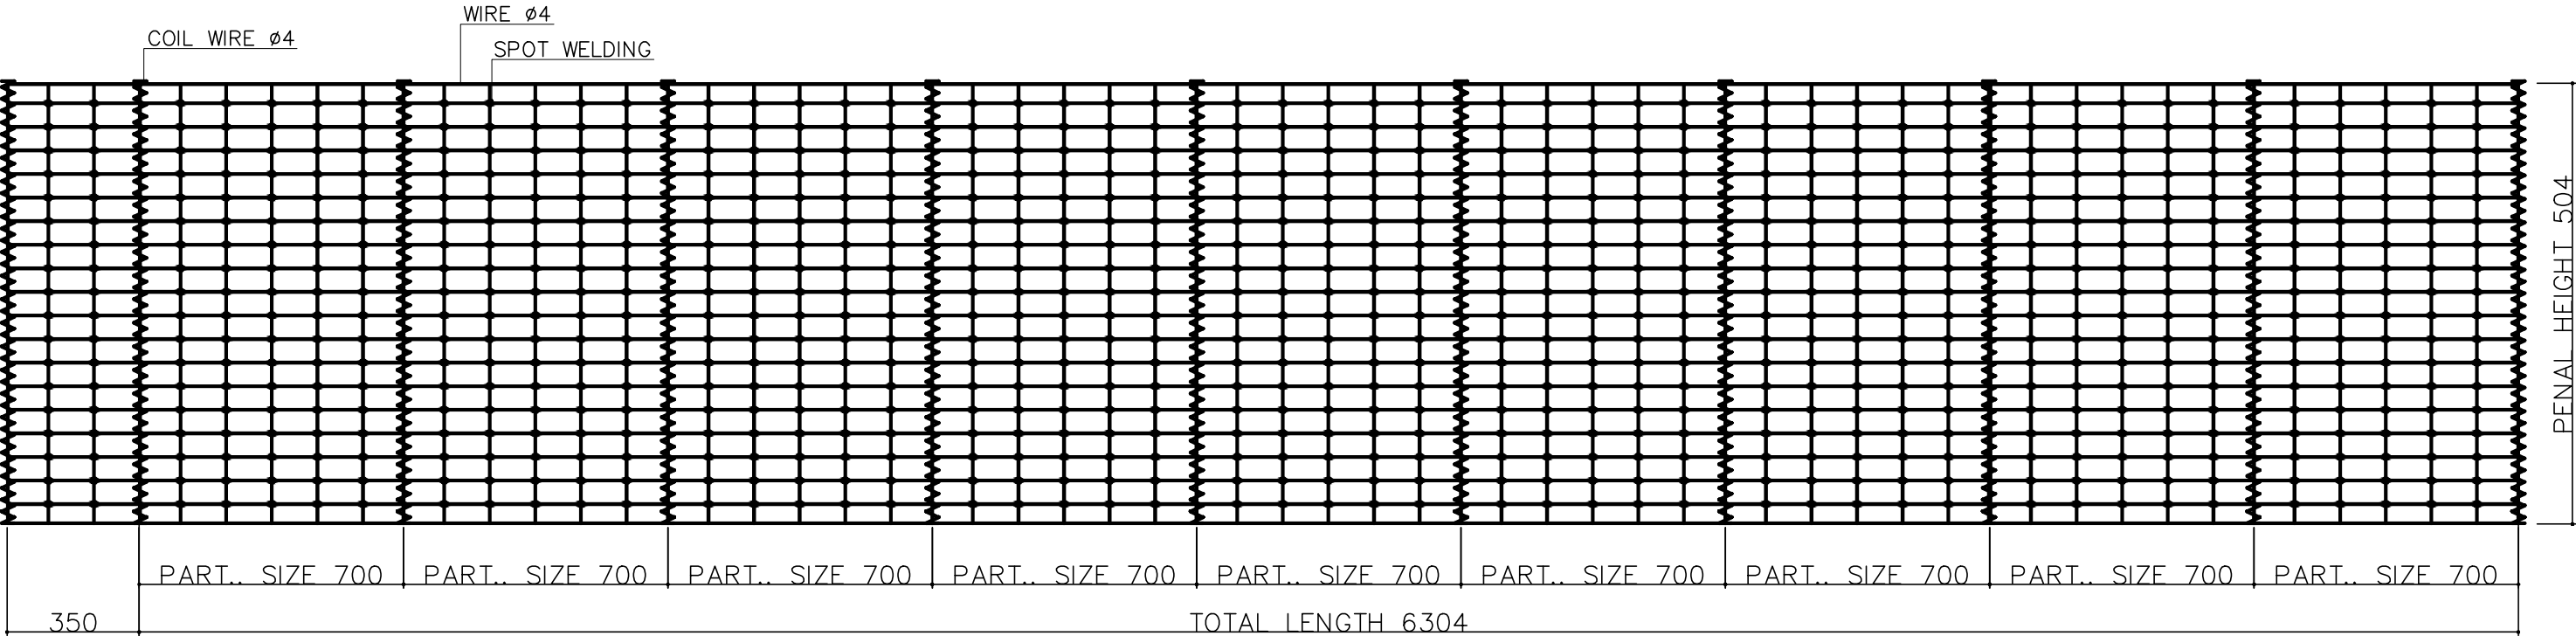


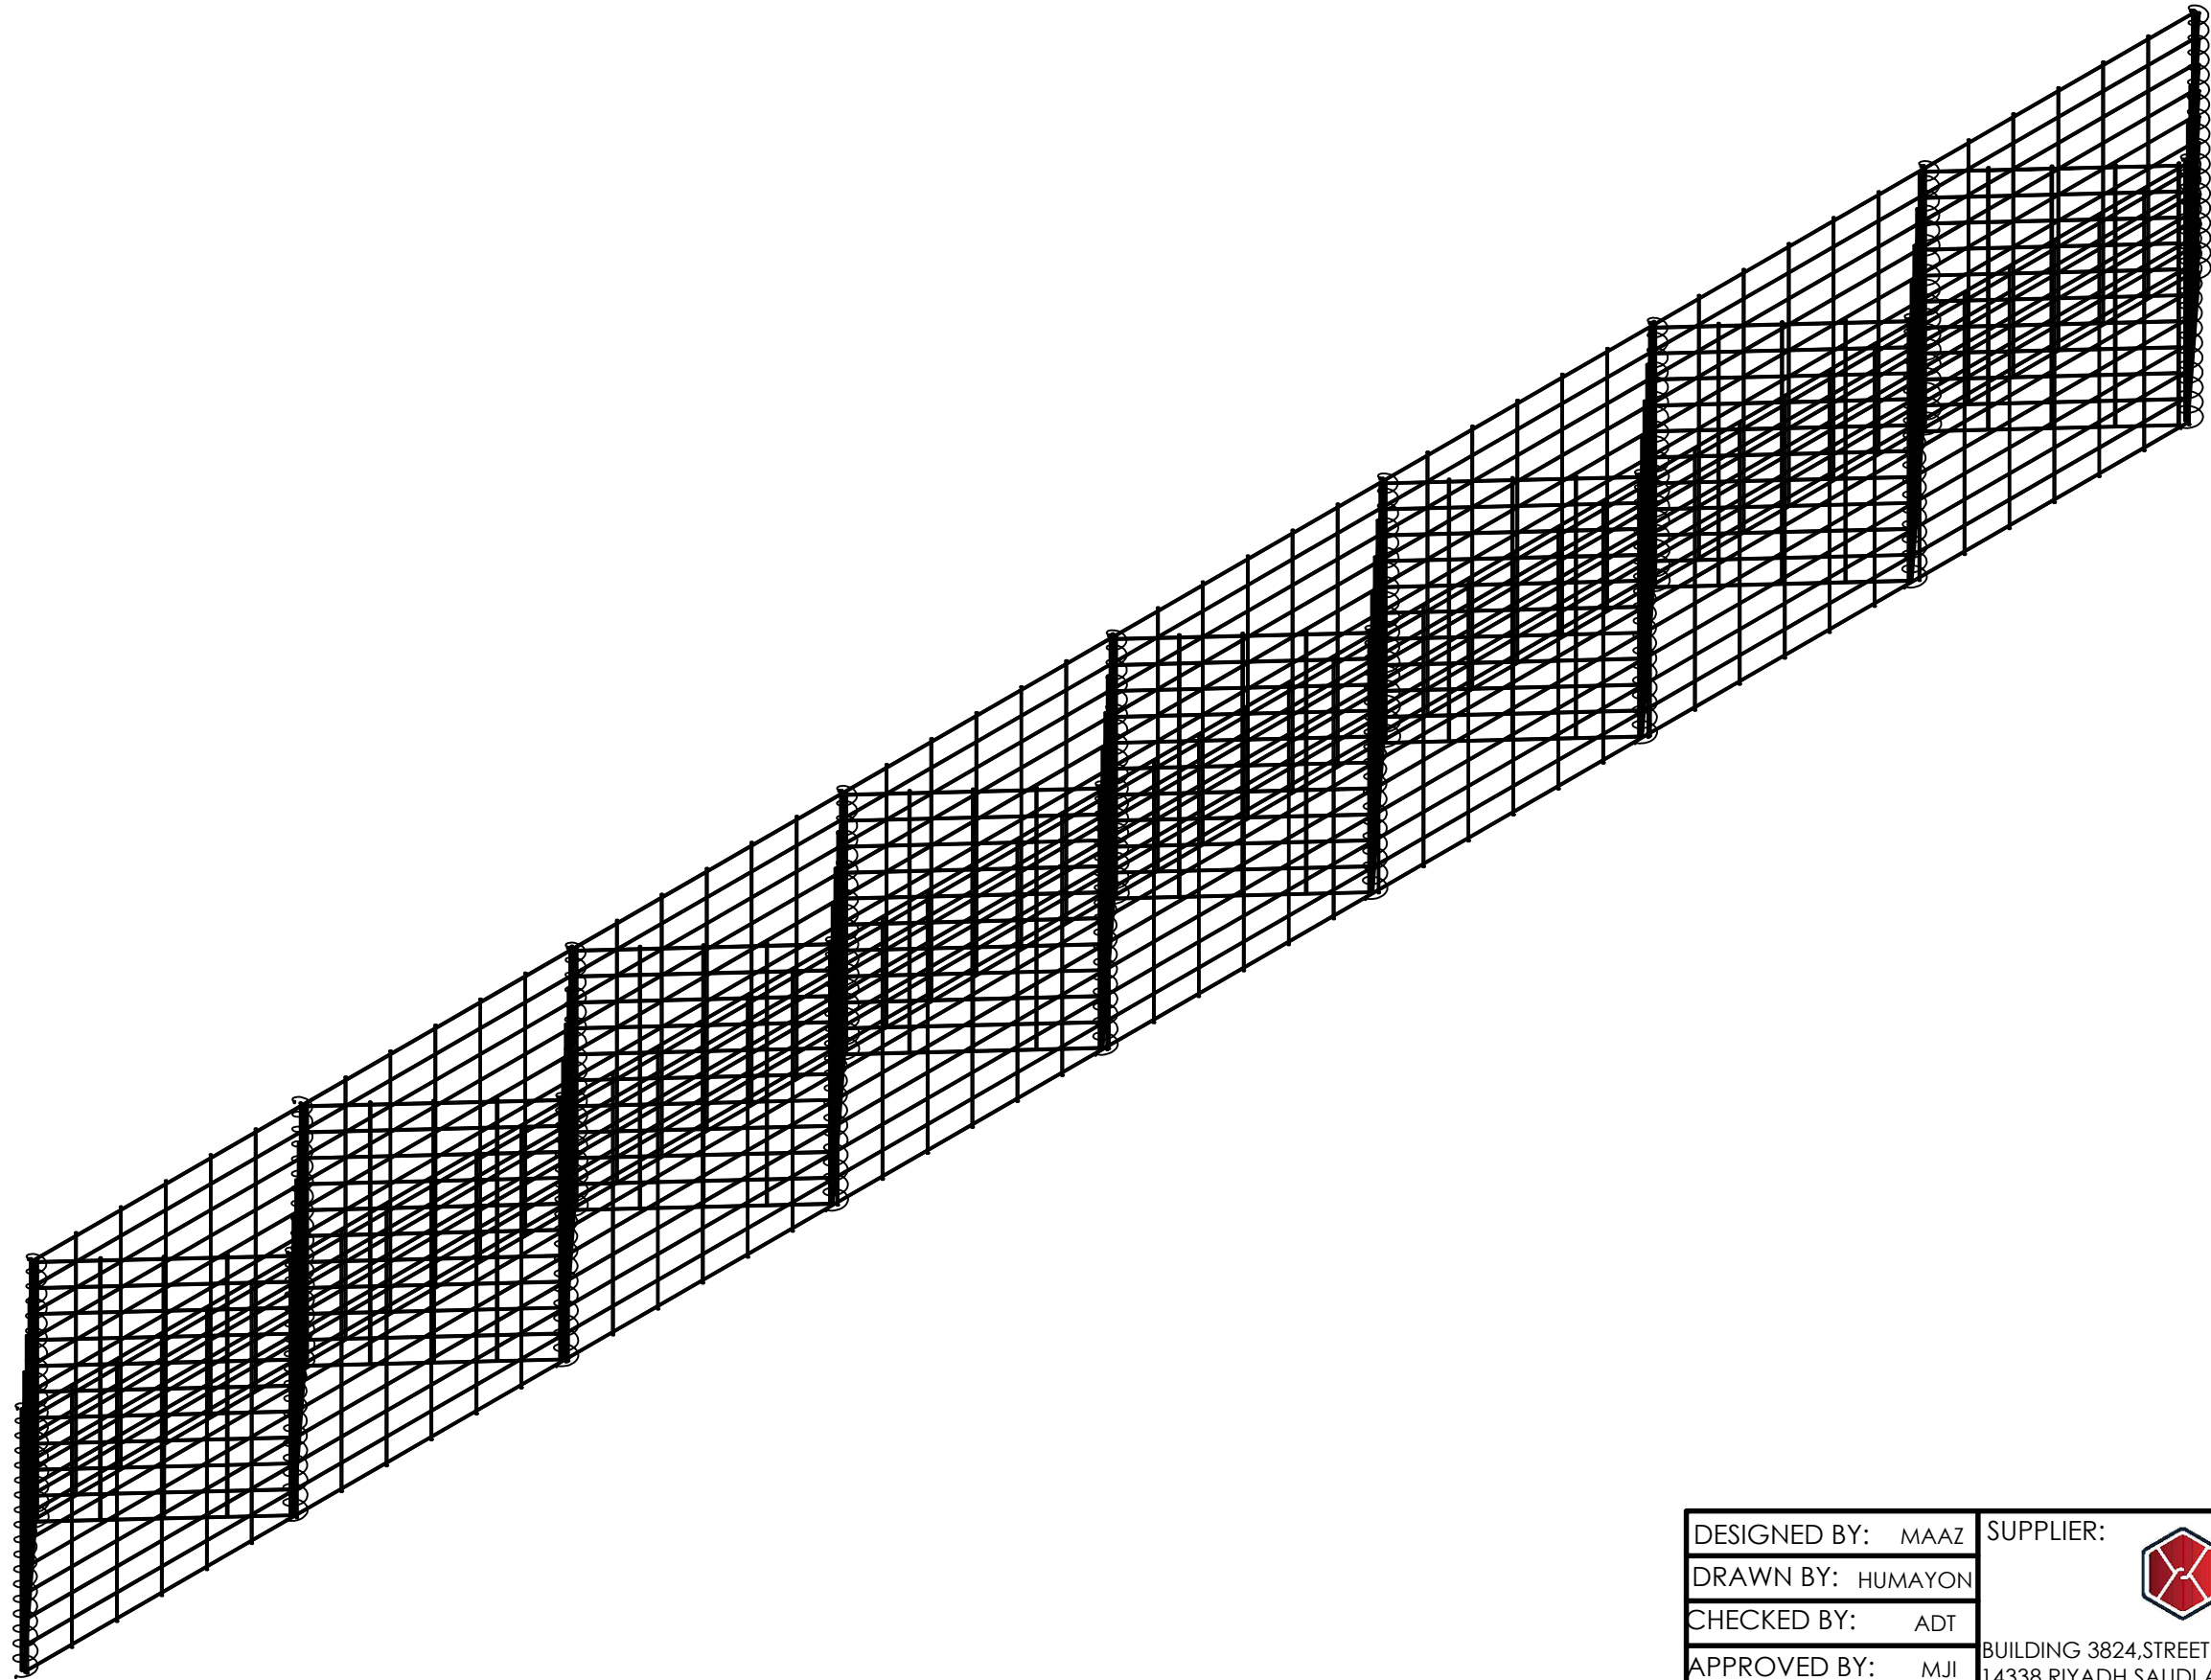
 **TYPICAL ELEVATION**

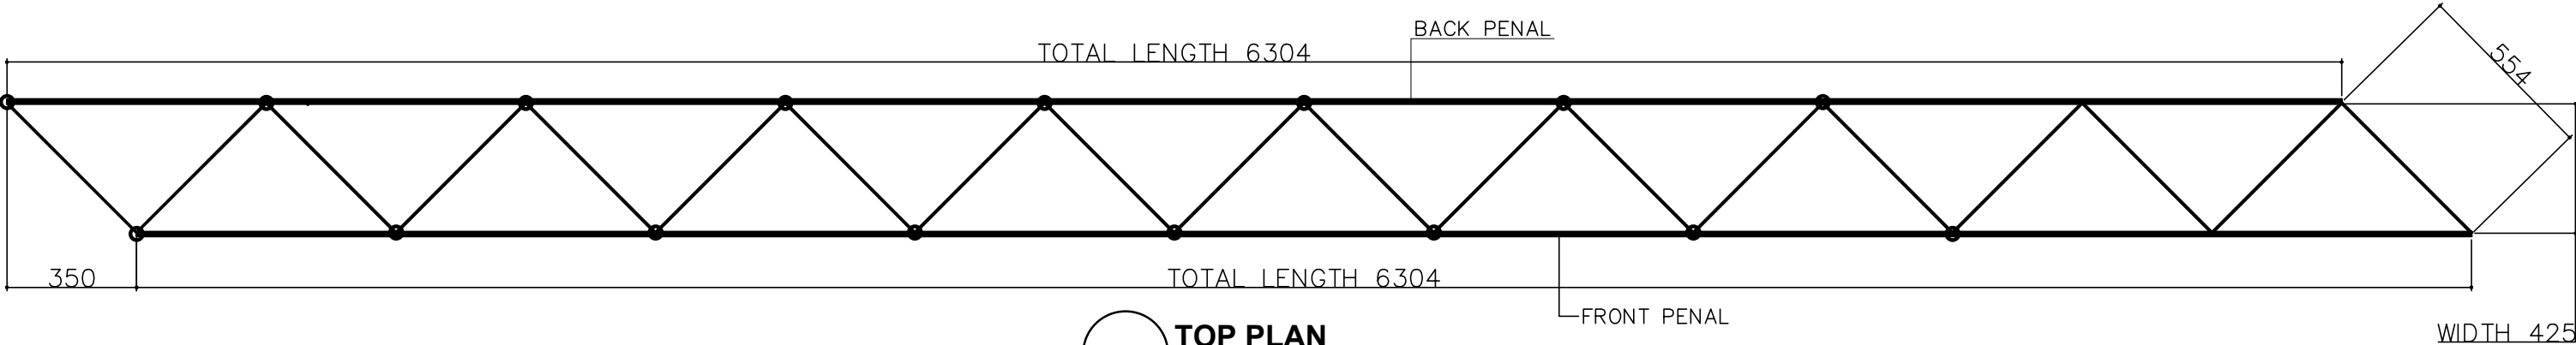


 **TOP PLAN**

BOM				
MARK	PROFILE	QTY	LENGTH	WIDTH
P-3.1	ASSEMBLY	1	-	-
FRONT BACK MESH.P	WELDED MESH	2	6304	504
PARTITION MESH.P	WELDED MESH	19	554	504

DESIGNED BY: MAAZ	<div>SUPPLIER:</div> <div> <b>HITECH</b> FENCE AND STEEL FACTORY</div>		
DRAWN BY: HUMAYON			
CHECKED BY: ADT	BUILDING 3824, STREET NIRA, 2ND INDUSTRIAL CITY, 14338 RIYADH SAUDI ARABIA +966 11 474 8635		
APPROVED BY: MJJ			
DRAWING TITLE: GABION P3 (V-3.4)		PAPER SIZE A3	SHEET NO. 01 / 01
DRAWING NO.: HITECH-WB105-GEN-01		REV. NO. A	SCALE: AS SHOWN
			DATE: 7-Jan-24



DESIGNED BY: MAAZ	<div>SUPPLIER:</div> <div><b>HITECH</b> FENCE AND STEEL FACTORY</div> <div>BUILDING 3824, STREET NIRA, 2ND INDUSTRIAL CITY, 14338 RIYADH SAUDI ARABIA +966 11 474 8635</div>	
DRAWN BY: HUMAYON		
CHECKED BY: ADT		
APPROVED BY: MJI		
DRAWING TITLE: GABION P3 (V-3.4)	PAPER SIZE A3	SHEET NO. 01 / 01
DRAWING NO.: HITECH-WB105-GEN-01	REV. NO. A	SCALE: AS SHOWN DATE: 7-Jan-24