




ELEVATION FRONT

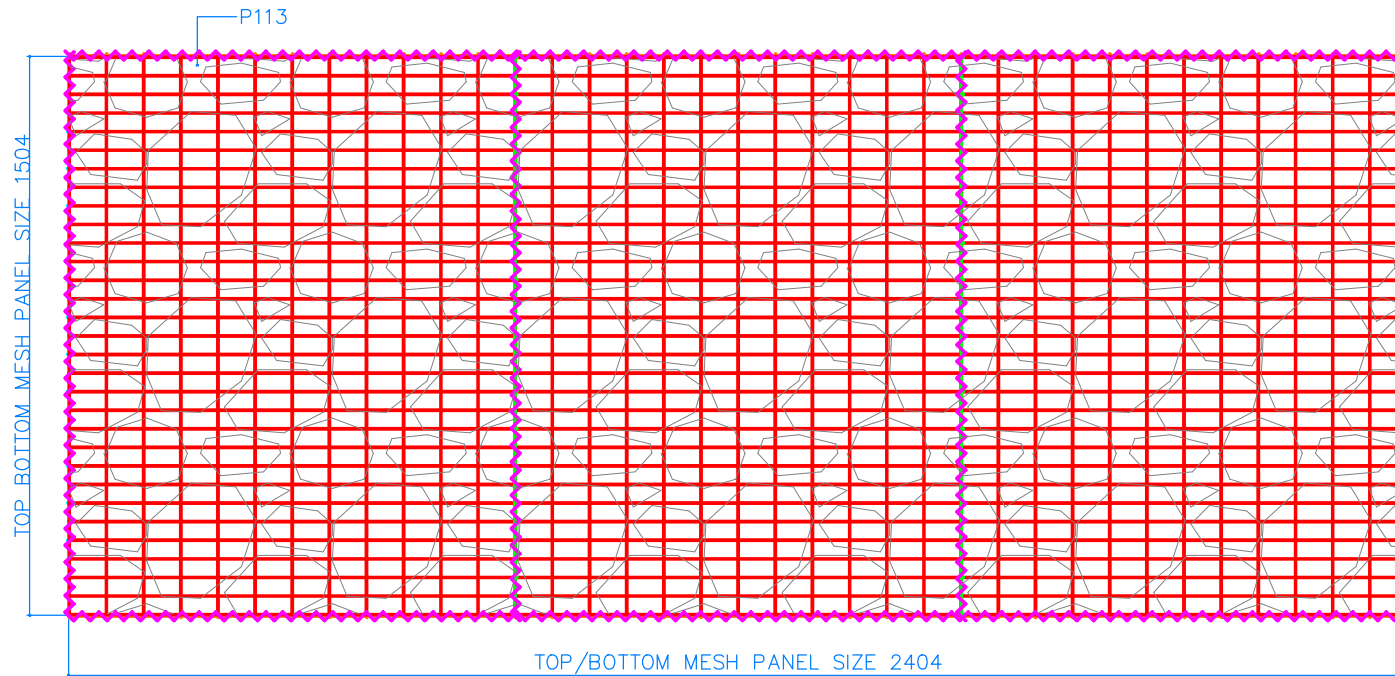

PLAN /TOP

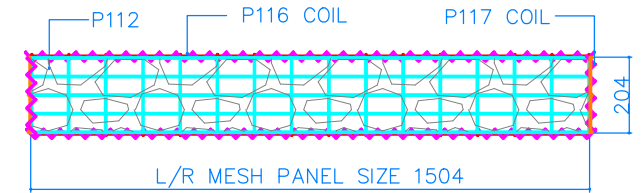


SIDE VIEW

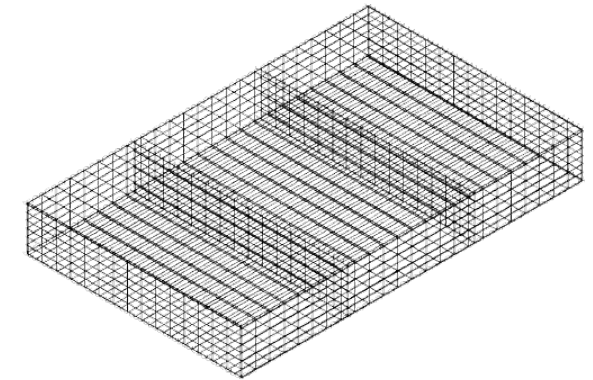

BOM					
MARK	PROFILE	QTY	LENGTH	WIDTH	MAT/FINISH
GC110	ASSEMBLY	1	-	-	GALVANISED STEEL WITH PVC COATING
P111	WELDED MESH	2	2404	204	
P112	WELDED MESH	2	1504	204	
P113	WELDED MESH	2	2404	204	
P114	WELDED MESH	2	1504	204	
P115	COIL	4	2433	Ø3	
P116	COIL	8	1533	Ø3	
P117	COIL	8	206	Ø3	


DESIGNED BY: MAAZ	SUPPLIER:  HITECH FENCE AND STEEL FACTORY	
DRAWN BY: HUMAYON		
CHECKED BY: ADT		
APPROVED BY: MJ		
BUILDING 3824,STREET NIRA, 2ND INDUSTRIAL CITY, 14338 RIYADH SAUDI ARABIA +966 11 474 8635		
DRAWING TITLE:	PAPER SIZE	SHEET NO.
GABION COMMERCIAL (GC110)	A3	01 / 01
DRAWING NO.:	REV. NO.	SCALE: AS SHOWN
HITECH-GAB-GC-CODE-002	A	DATE: 12-Mar-24

BUILDING 3824, STREET NIRA, 2ND INDUSTRIAL CITY,
14338 RIYADH SAUDI ARABIA +966 11 474 8635

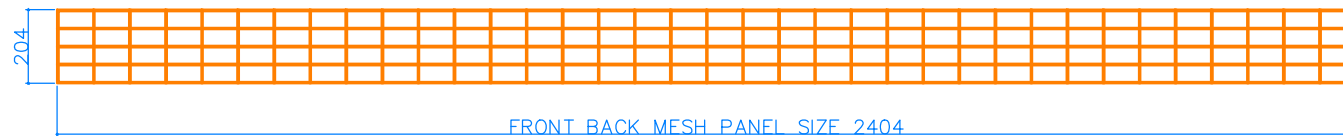


FRONT BACK MESH PANEL SIZE 2404

P111 FRONT/BACK MESH PANEL
QTY-02 MESH SIZE 100X50
WIRE DIA 4MM

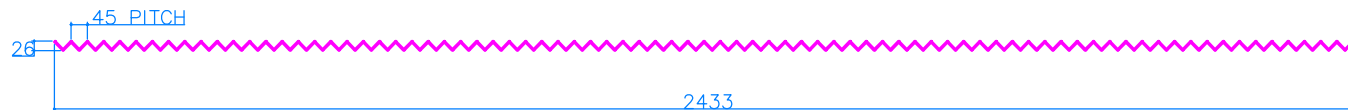


(P115) COIL OD 26 ID 20
QTY-04 (WIRE DIA 3MM)
NUMBERS OF TURN 54

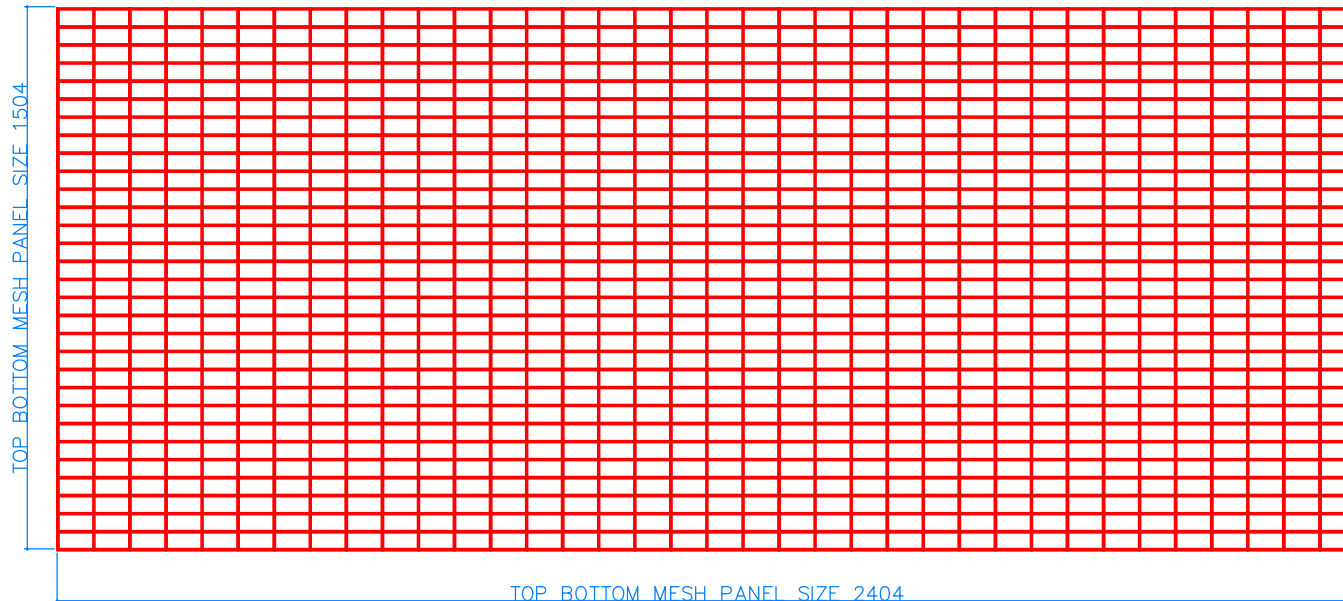

TOP BOTTOM MESH PANEL SIZE 2404

P113 TOP/BOTTOM MESH PANEL
QTY-02 MESH SIZE 100X50
WIRE DIA 4MM

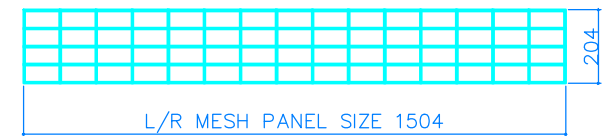


L/R MESH PANEL SIZE 1504

P112 LEFT/RIGHT MESH PANEL
QTY-02 MESH SIZE 100X50
WIRE DIA 4MM



PARTITION MESH PANEL 1504

P114 CENTER PARTITION MESH PANEL
QTY-03 MESH SIZE 100X50
WIRE DIA 4MM

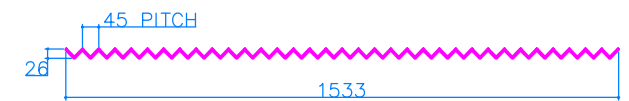


(P116) COIL OD 26 ID 20
QTY-08 (WIRE DIA 3MM)
NUMBERS OF TURN 34




(P117) COIL OD 26 ID 20
QTY-08 (WIRE DIA 3MM)
NUMBERS OF TURN 05


DESIGNED BY: MAAZ	SUPPLIER:	 HITECH FENCE AND STEEL FACTORY	
DRAWN BY: HUMAYON			
CHECKED BY: ADT		BUILDING 3824, STREET NIRA, 2ND INDUSTRIAL CITY, 14338 RIYADH SAUDI ARABIA +966 11 474 8635	
APPROVED BY: MJI			
DRAWING TITLE: GABION COMMERCIAL (GC110)	PAPER SIZE: A3	SHEET NO. 01 / 01	
DRAWING NO.: HITECH-GAB-GC-CODE-002	REV. NO. A	SCALE: AS SHOWN DATE: 12-Mar-24	

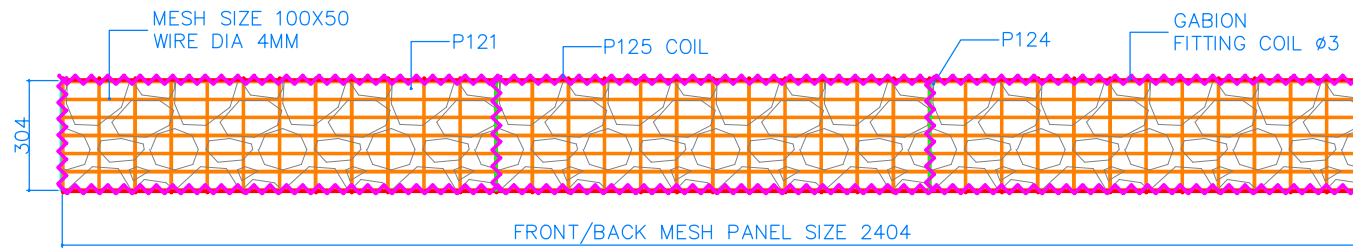


ELEVATION FRONT

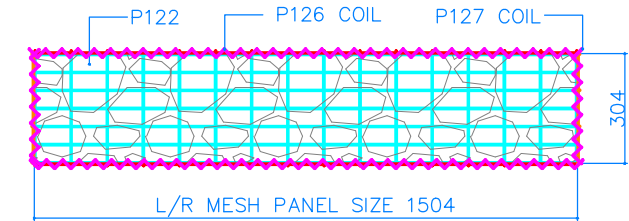

SIDE VIEW

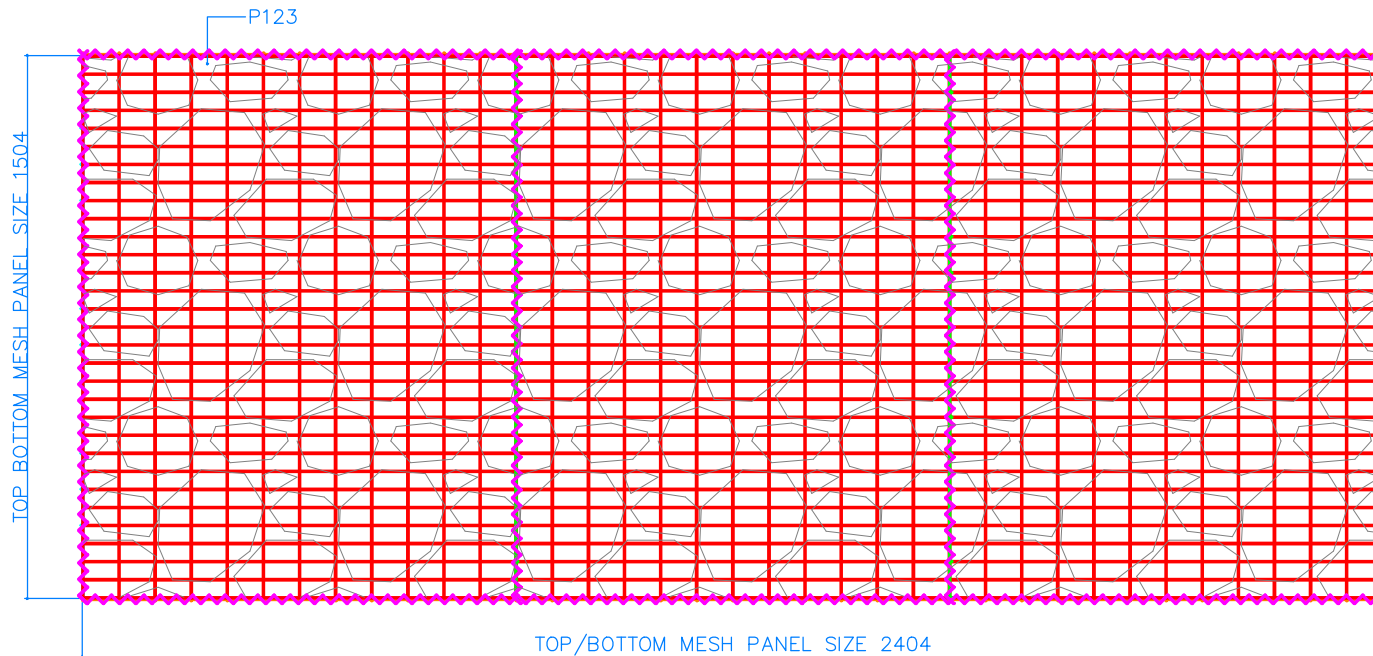

PLAN /TOP

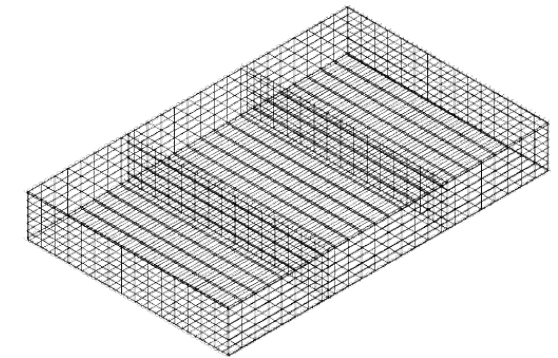

BOM					
MARK	PROFILE	QTY	LENGTH	WIDTH	MAT/FINISH
GC120	ASSEMBLY	1	-	-	GALVANISED STEEL WITH PVC COATING
P121	WELDED MESH	2	2404	304	
P122	WELDED MESH	2	1504	304	
P123	WELDED MESH	2	2404	304	
P124	WELDED MESH	2	1504	304	
P125	COIL	4	2433	$\phi 3$	
P126	COIL	8	1533	$\phi 3$	
P127	COIL	8	318	$\phi 3$	


DESIGNED BY: MAAZ
DRAWN BY: HUMAYON
CHECKED BY: ADT
APPROVED BY: MJI

SUPPLIER:




BUILDING 3824, STREET NIRA, 2ND INDUSTRIAL CITY,
14338 RIYADH SAUDI ARABIA +966 11 474 8635

DRAWING TITLE: GABION COMMERCIAL (GC120)	PAPER SIZE A3	SHEET NO. 01 / 01
DRAWING NO.: HITECH-GAB-GC-CODE-002	REV. NO. A	SCALE: AS SHOWN DATE: 12-Mar-24

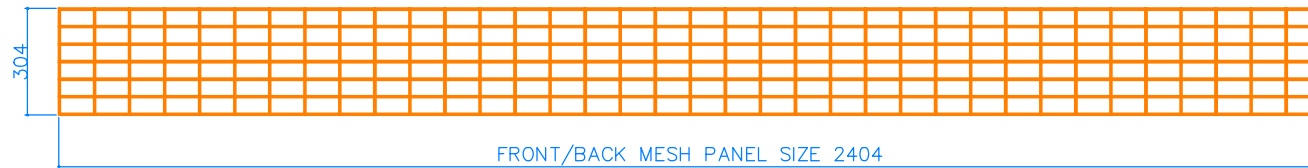


FRONT/BACK MESH PANEL SIZE 2404

P121 FRONT/BACK MESH PANEL
QTY-02 MESH SIZE 100X50
WIRE DIA 4MM

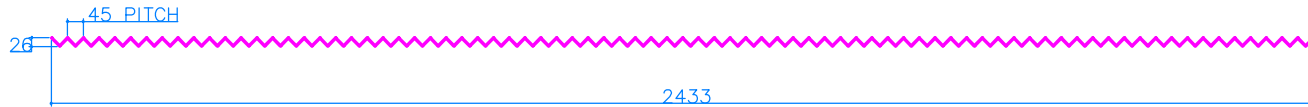


(P125) COIL OD 26 ID 20
QTY-04 (WIRE DIA 3MM)
NUMBERS OF TURN 54

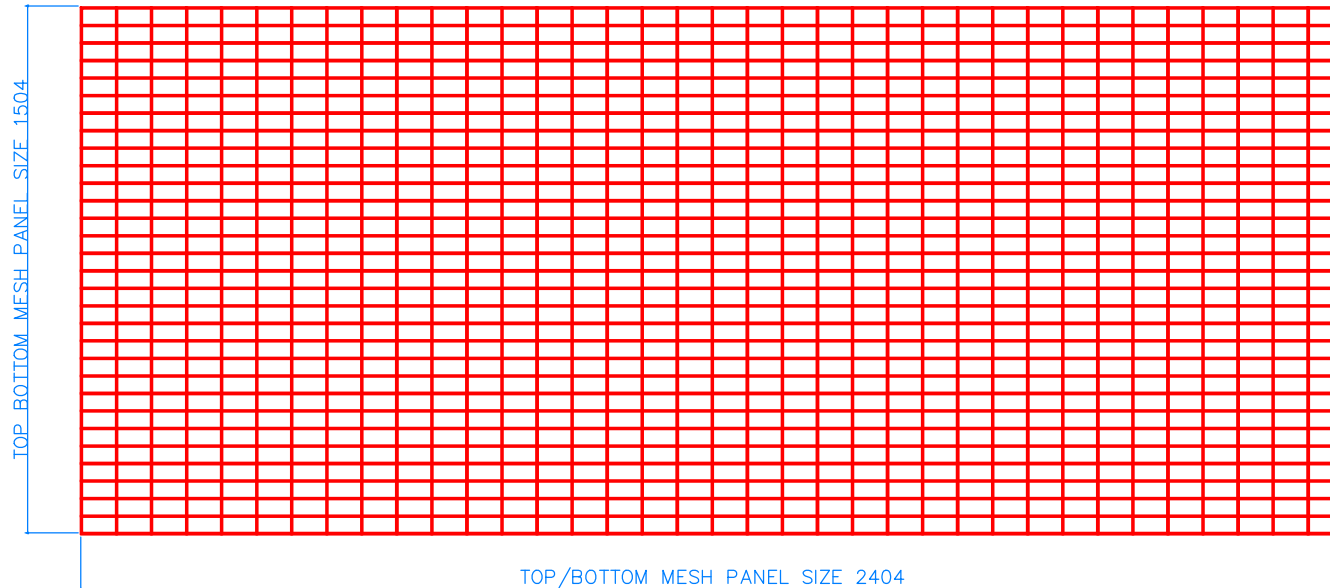

TOP/BOTTOM MESH PANEL SIZE 2404

P123 TOP/BOTTOM MESH PANEL
QTY-02 MESH SIZE 100X50
WIRE DIA 4MM

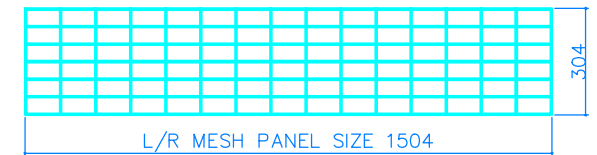


L/R MESH PANEL SIZE 1504

P122 LEFT/RIGHT MESH PANEL
QTY-02 MESH SIZE 100X50
WIRE DIA 4MM




CENTER PARTITION 1504

P124 CENTER PARTITION MESH PANEL
QTY-03 MESH SIZE 100X50
WIRE DIA 4MM

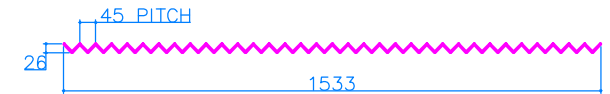


(P126) COIL OD 26 ID 20
QTY-08 (WIRE DIA 3MM)
NUMBERS OF TURN 34

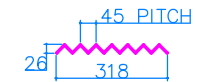


(P127) COIL OD 26 ID 20
QTY-08 (WIRE DIA 3MM)
NUMBERS OF TURN 08


DESIGNED BY: MAAZ	SUPPLIER:	
DRAWN BY: HUMAYON	 HITECH FENCE AND STEEL FACTORY	
CHECKED BY: ADT		
APPROVED BY: MJI	BUILDING 3824, STREET NIRA, 2ND INDUSTRIAL CITY, 14338 RIYADH SAUDI ARABIA +966 11 474 8635	
DRAWING TITLE: GABION COMMERCIAL (GC120)	PAPER SIZE A3	SHEET NO. 01 / 01
DRAWING NO.: HITECH-GAB-GC-CODE-002	REV. NO. A	SCALE: AS SHOWN DATE: 12-Mar-24

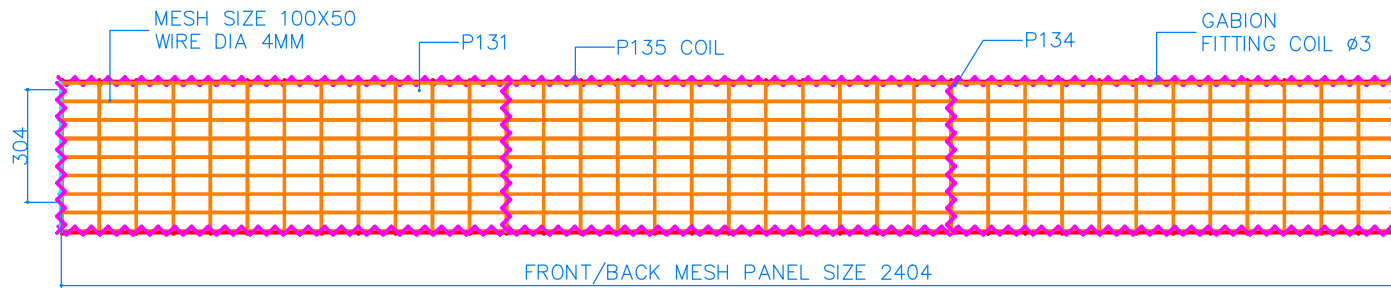


ELEVATION FRONT

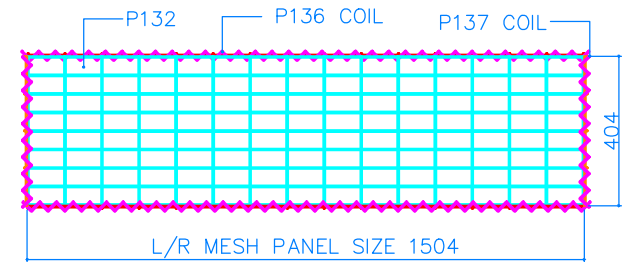

SIDE VIEW

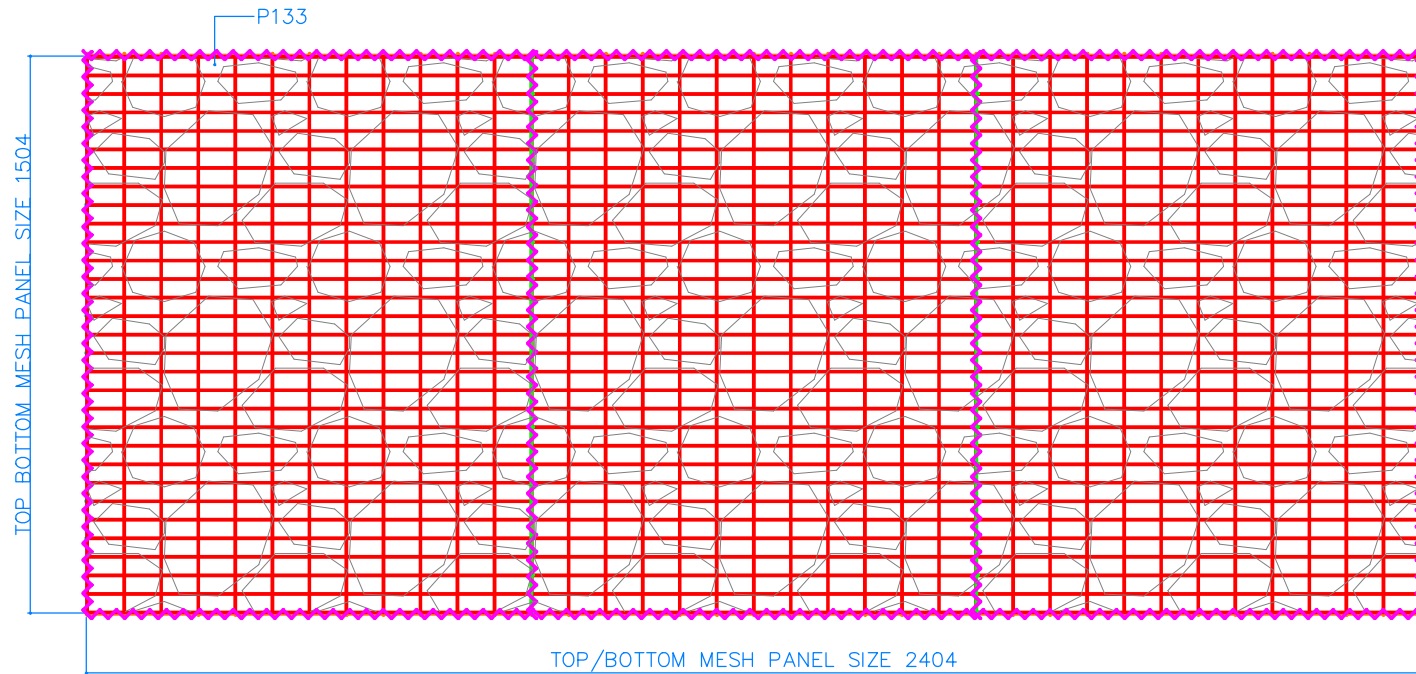

PLAN /TOP

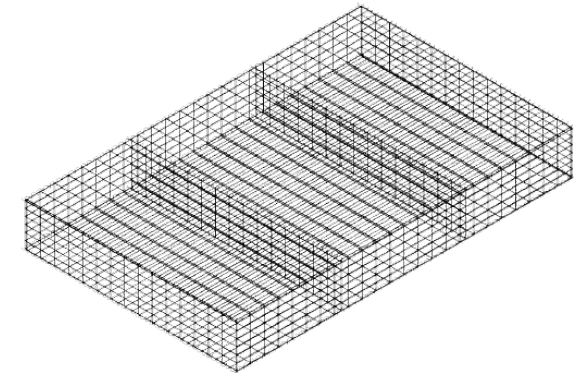

BOM

MARK	PROFILE	QTY	LENGTH	WIDTH	MAT/FINISH
GC130	ASSEMBLY	1	-	-	GALVANISED STEEL WITH PVC COATING
P131	WELDED MESH	2	2404	404	
P132	WELDED MESH	2	1504	404	
P133	WELDED MESH	2	2404	404	
P134	WELDED MESH	2	1504	404	
P135	COIL	4	2433	Ø3	
P136	COIL	8	1533	Ø3	
P137	COIL	8	408	Ø3	

DESIGNED BY: MAAZ

DRAWN BY: HUMAYON

CHECKED BY: ADT

APPROVED BY: MJ

SUPPLIER:



HITECH
FENCE AND STEEL FACTORY

BUILDING 3824, STREET NIRA, 2ND INDUSTRIAL CITY,
14338 RIYADH SAUDI ARABIA +966 11 474 8635

DRAWING TITLE:

GABION COMMERCIAL (GC130)

PAPER
SIZE

A3

SHEET NO.

01 / 01

DRAWING NO.:


HITECH-GAB-GC-CODE-002

REV. NO.

A

SCALE: AS SHOWN


DATE: 12-Mar-24

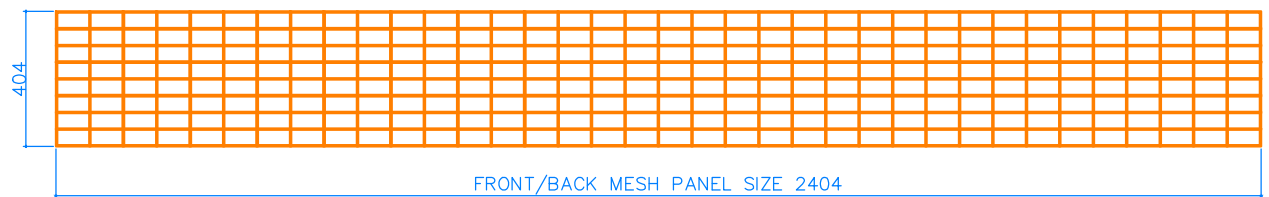


P131 FRONT/BACK MESH PANEL
QTY-02 MESH SIZE 100X50
WIRE DIA 4MM




(P135) COIL OD 26 ID 20
QTY-04 (WIRE DIA 3MM)
NUMBERS OF TURN 81

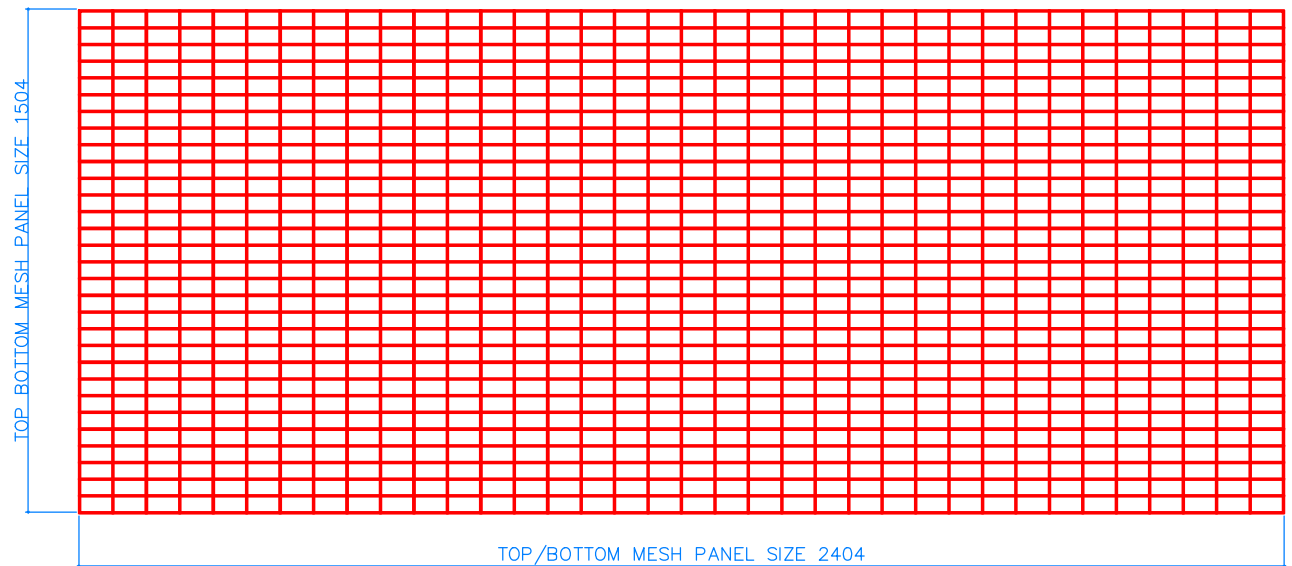


P133 TOP/BOTTOM MESH PANEL
QTY-02 MESH SIZE 100X50
WIRE DIA 4MM

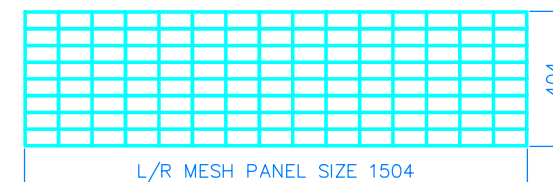


P132 LEFT/RIGHT MESH PANEL
QTY-02 MESH SIZE 100X50
WIRE DIA 4MM

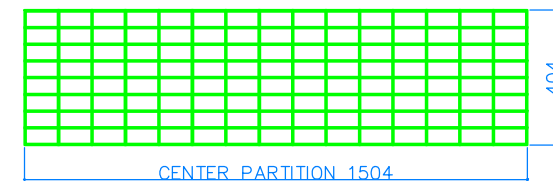

P134 CENTER PARTITION MESH PANEL
QTY-03 MESH SIZE 100X50
WIRE DIA 4MM

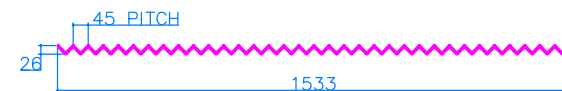


(P136) COIL OD 26 ID 20
QTY-08 (WIRE DIA 3MM)
NUMBERS OF TURN 34

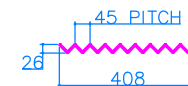


(P137) COIL OD 26 ID 20
QTY-08 (WIRE DIA 3MM)
NUMBERS OF TURN 08


DESIGNED BY: MAAZ	SUPPLIER:		 HITECH FENCE AND STEEL FACTORY
DRAWN BY: HUMAYON			
CHECKED BY: ADT			
APPROVED BY: MJI	BUILDING 3824, STREET NIRA, 2ND INDUSTRIAL CITY, 14338 RIYADH SAUDI ARABIA +966 11 474 8635		
DRAWING TITLE: GABION COMMERCIAL (GC130)		PAPER SIZE A3	SHEET NO. 01 / 01
DRAWING NO.: HITECH-GAB-GC-CODE-002		REV. NO. A	SCALE: AS SHOWN DATE: 12-Mar-24

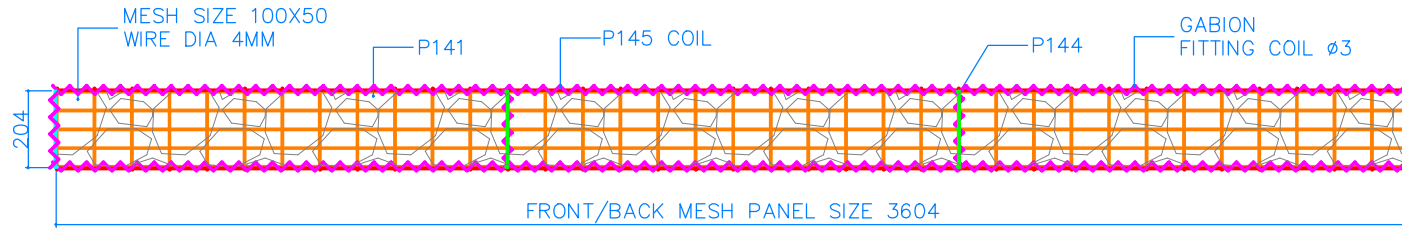


ELEVATION FRONT

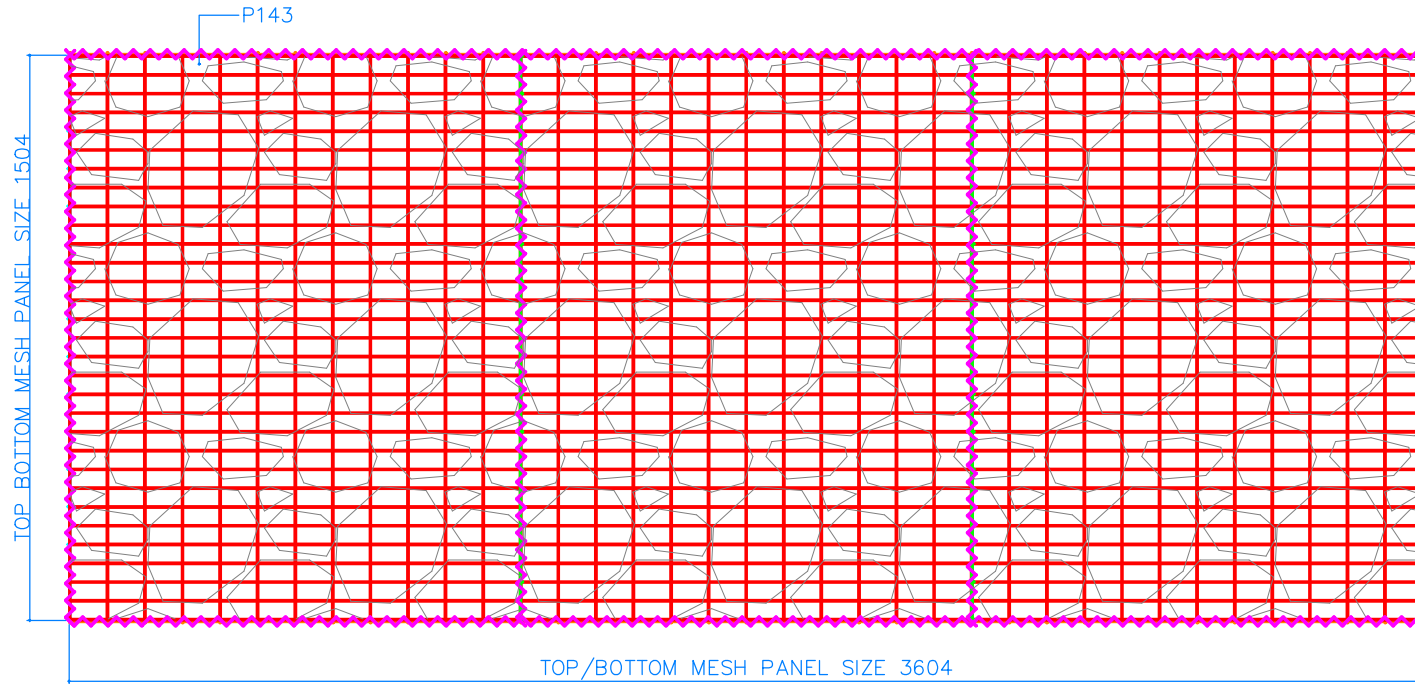

PLAN /TOP

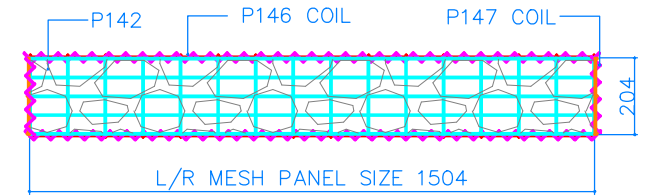


SIDE VIEW

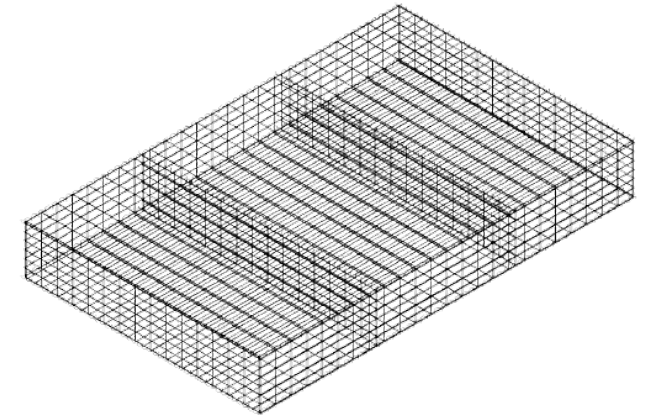


BOM					
MARK	PROFILE	QTY	LENGTH	WIDTH	MAT/FINISH
GC140	ASSEMBLY	1	-	-	GALVANISED STEEL WITH PVC COATING
P141	WELDED MESH	2	3604	204	
P142	WELDED MESH	2	1504	204	
P143	WELDED MESH	2	3604	204	
P144	WELDED MESH	2	1504	204	
P145	COIL	4	3626	Ø3	
P146	COIL	8	1533	Ø3	
P147	COIL	8	206	Ø3	

DESIGNED BY: MAAZ	SUPPLIER:  HITECH FENCE AND STEEL FACTORY		
DRAWN BY: HUMAYON			
CHECKED BY: ADT			
APPROVED BY: MJI			
		BUILDING 3824, STREET NIRA, 2ND INDUSTRIAL CITY, 14338 RIYADH SAUDI ARABIA +966 11 474 8635	
DRAWING TITLE:		PAPER SIZE	SHEET NO.
GABION COMMERCIAL (GC140)		A3	01 / 01
DRAWING NO.:		REV. NO.	SCALE: AS SHOWN
HITECH-GAB-GC-CODE-002		A	DATE: 12-Mar-24

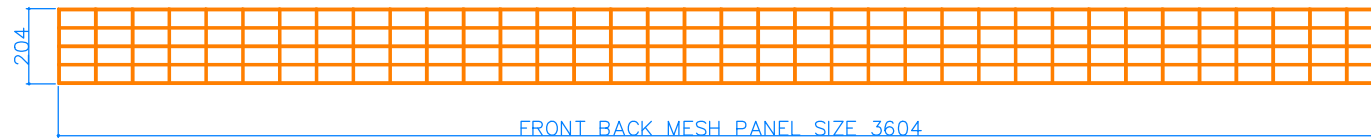


FRONT BACK MESH PANEL SIZE 3604

P141 FRONT/BACK MESH PANEL
QTY-02 MESH SIZE 100X50
WIRE DIA 4MM

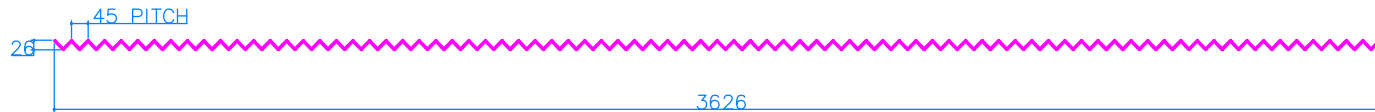


(P145) COIL OD 26 ID 20
QTY-04 (WIRE DIA 3MM)
NUMBERS OF TURN 81

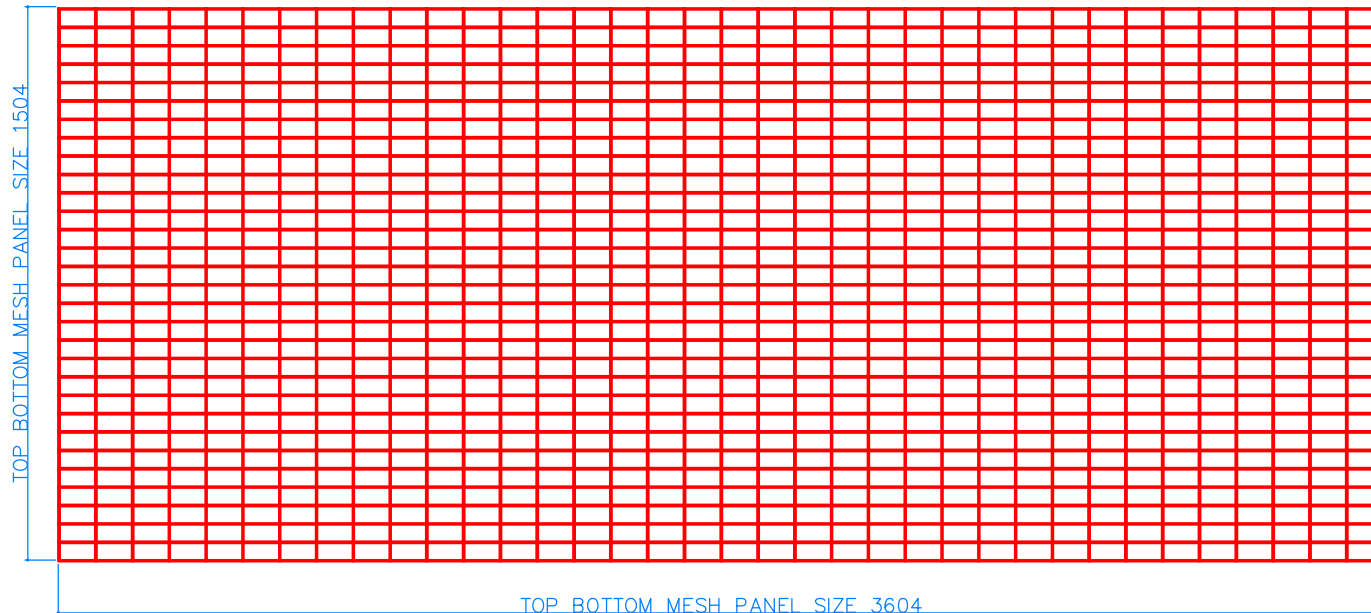


TOP BOTTOM MESH PANEL SIZE 3604

P143 TOP/BOTTOM MESH PANEL
QTY-02 MESH SIZE 100X50
WIRE DIA 4MM

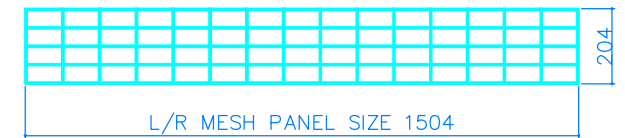


L/R MESH PANEL SIZE 1504

P142 LEFT/RIGHT MESH PANEL
QTY-02 MESH SIZE 100X50
WIRE DIA 4MM

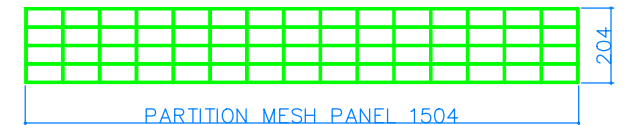

PARTITION MESH PANEL 1504

P144 CENTER PARTITION MESH PANEL
QTY-03 MESH SIZE 100X50
WIRE DIA 4MM

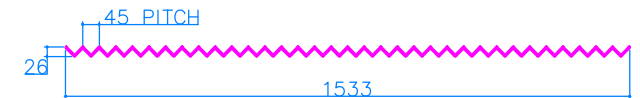


(P146) COIL OD 26 ID 20
QTY-08 (WIRE DIA 3MM)
NUMBERS OF TURN 34




(P147) COIL OD 26 ID 20
QTY-08 (WIRE DIA 3MM)
NUMBERS OF TURN 05


DESIGNED BY: MAAZ	SUPPLIER:	 HITECH FENCE AND STEEL FACTORY	
DRAWN BY: HUMAYON			
CHECKED BY: ADT		BUILDING 3824, STREET NIRA, 2ND INDUSTRIAL CITY, 14338 RIYADH SAUDI ARABIA +966 11 474 8635	
APPROVED BY: MJ			
DRAWING TITLE: GABION COMMERCIAL (GC140)	PAPER SIZE: A3	SHEET NO. 01 / 01	
DRAWING NO.: HITECH-GAB-GC-CODE-002	REV. NO. A	SCALE: AS SHOWN DATE: 12-Mar-24	

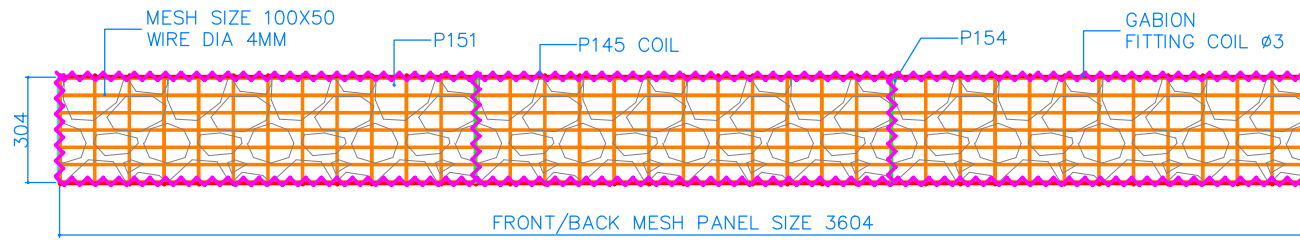


ELEVATION FRONT

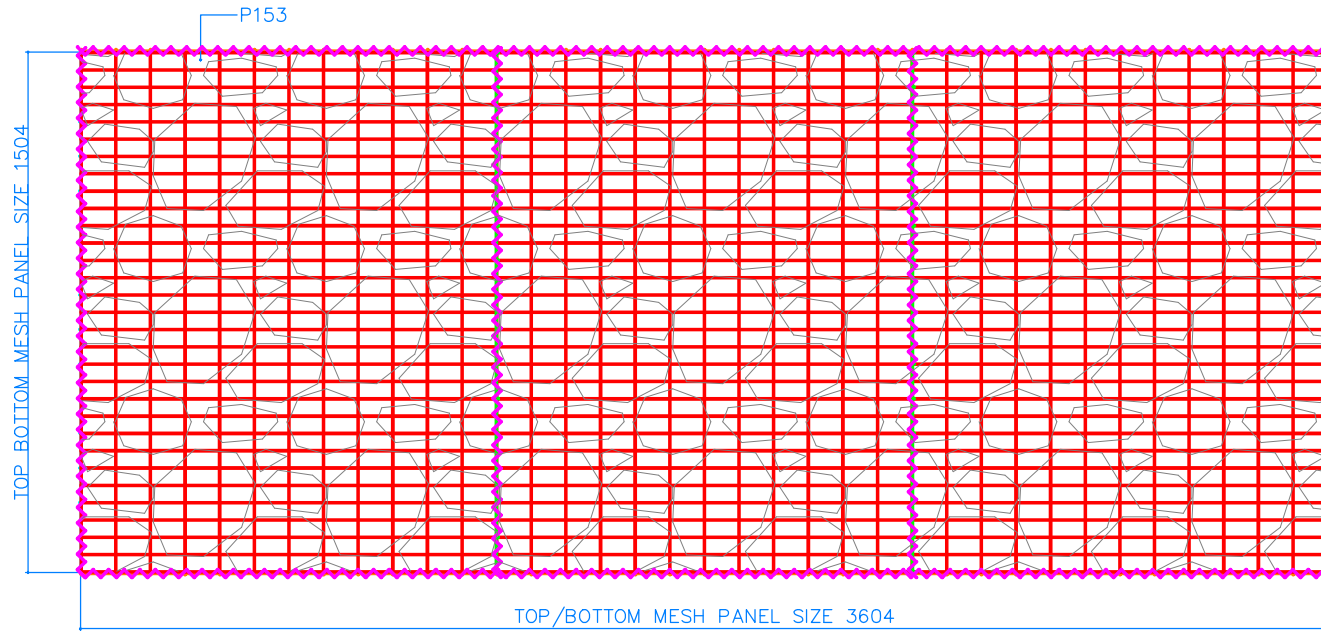

PLAN /TOP

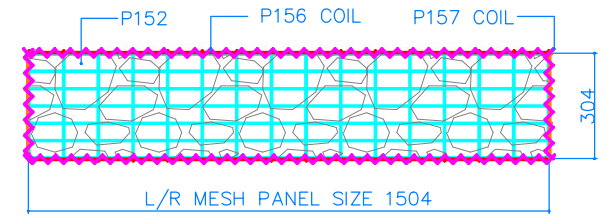


SIDE VIEW

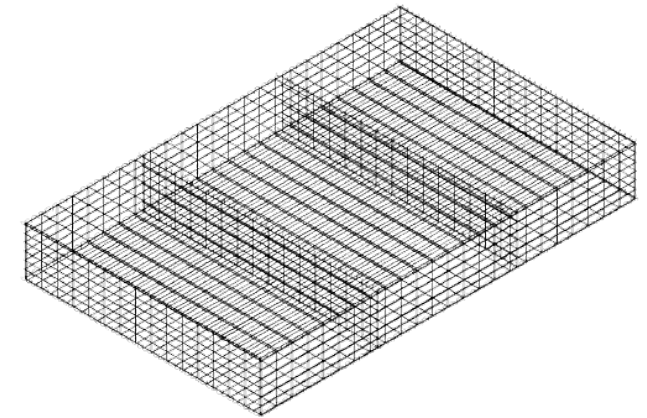


BOM					
MARK	PROFILE	QTY	LENGTH	WIDTH	MAT/FINISH
GC150	ASSEMBLY	1	-	-	GALVANISED STEEL WITH PVC COATING
P151	WELDED MESH	2	3604	304	
P152	WELDED MESH	2	1504	304	
P153	WELDED MESH	2	3604	304	
P154	WELDED MESH	2	1504	304	
P155	COIL	4	3626	Ø3	
P156	COIL	8	1533	Ø3	
P157	COIL	8	318	Ø3	

DESIGNED BY: MAAZ	SUPPLIER:	 BUILDING 3824, STREET NIRA, 2ND INDUSTRIAL CITY, 14338 RIYADH SAUDI ARABIA +966 11 474 8635
DRAWN BY: HUMAYON		
CHECKED BY: ADT		
APPROVED BY: MJJ		
DRAWING TITLE:	PAPER SIZE	SHEET NO.
GABION COMMERCIAL (GC150)	A3	01 / 01
DRAWING NO.:	REV. NO.	SCALE: AS SHOWN
HITECH-GAB-GC-CODE-002	A	DATE: 12-Mar-24

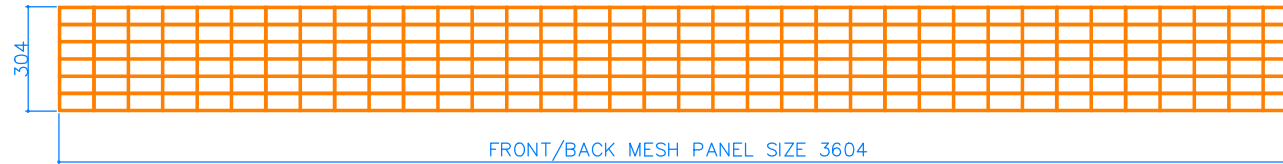


FRONT/BACK MESH PANEL SIZE 3604

P151 FRONT/BACK MESH PANEL
QTY-02 MESH SIZE 100X50
WIRE DIA 4MM

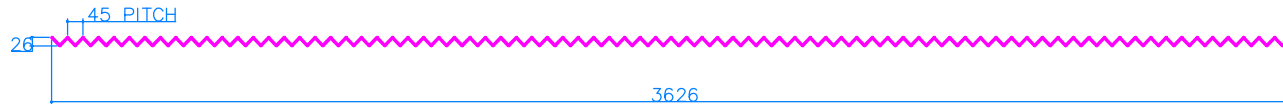


(P155) COIL OD 26 ID 20
QTY-04 (WIRE DIA 3MM)
NUMBERS OF TURN 81

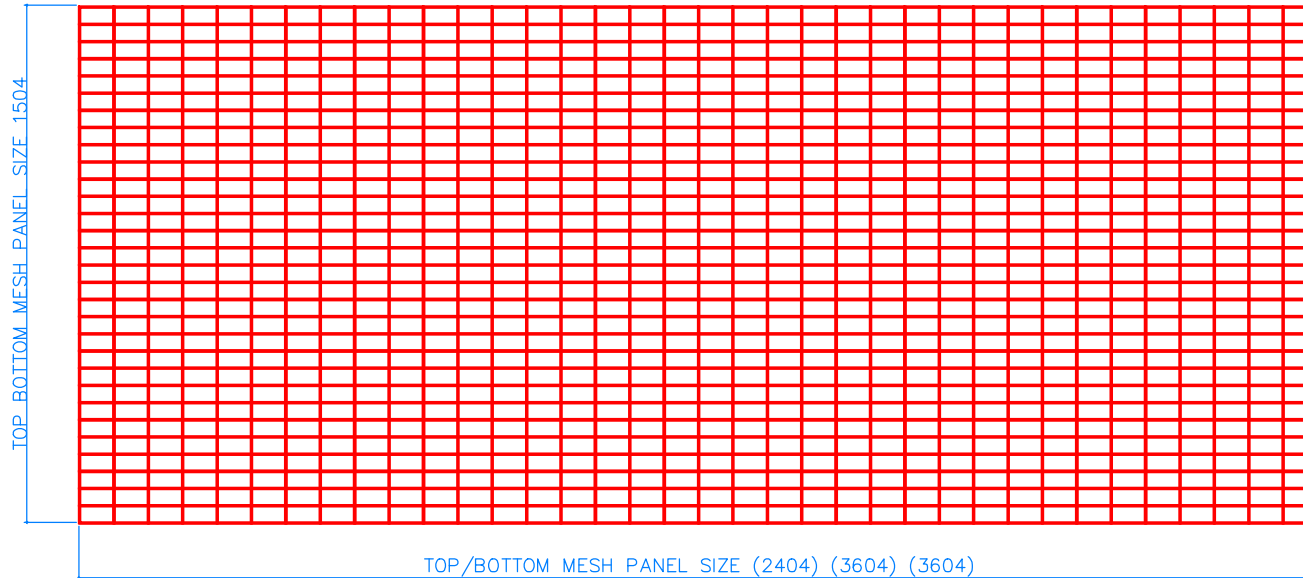


TOP/BOTTOM MESH PANEL SIZE (2404) (3604) (3604)

P153 TOP/BOTTOM MESH PANEL
QTY-02 MESH SIZE 100X50
WIRE DIA 4MM

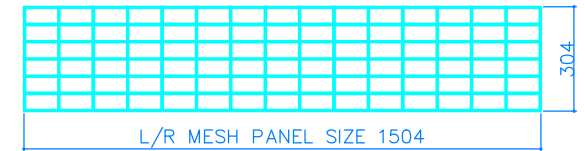


L/R MESH PANEL SIZE 1504

P152 LEFT/RIGHT MESH PANEL
QTY-02 MESH SIZE 100X50
WIRE DIA 4MM

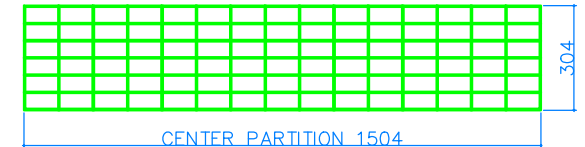


CENTER PARTITION 1504

P154 CENTER PARTITION MESH PANEL
QTY-03 MESH SIZE 100X50
WIRE DIA 4MM

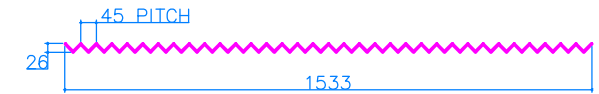


(P156) COIL OD 26 ID 20
QTY-08 (WIRE DIA 3MM)
NUMBERS OF TURN 34

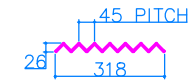


(P157) COIL OD 26 ID 20
QTY-08 (WIRE DIA 3MM)
NUMBERS OF TURN 08


DESIGNED BY: MAAZ	 HITECH FENCE AND STEEL FACTORY		
DRAWN BY: HUMAYON			
CHECKED BY: ADT			
APPROVED BY: MJJ		BUILDING 3824, STREET NIRA, 2ND INDUSTRIAL CITY, 14338 RIYADH SAUDI ARABIA +966 11 474 8635	
DRAWING TITLE: GABION COMMERCIAL (GC150)		PAPER SIZE A3	SHEET NO. 01 / 01
DRAWING NO.: HITECH-GAB-GC-CODE-002		REV. NO. A	SCALE: AS SHOWN DATE: 12-Mar-24

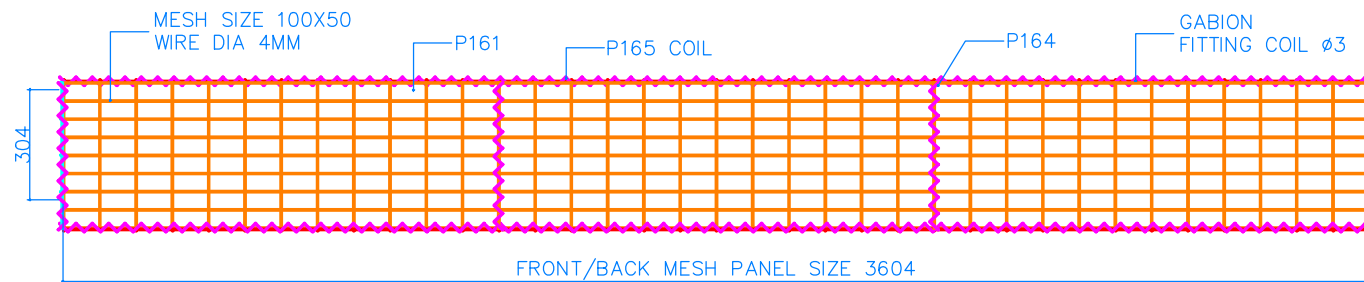


ELEVATION FRONT

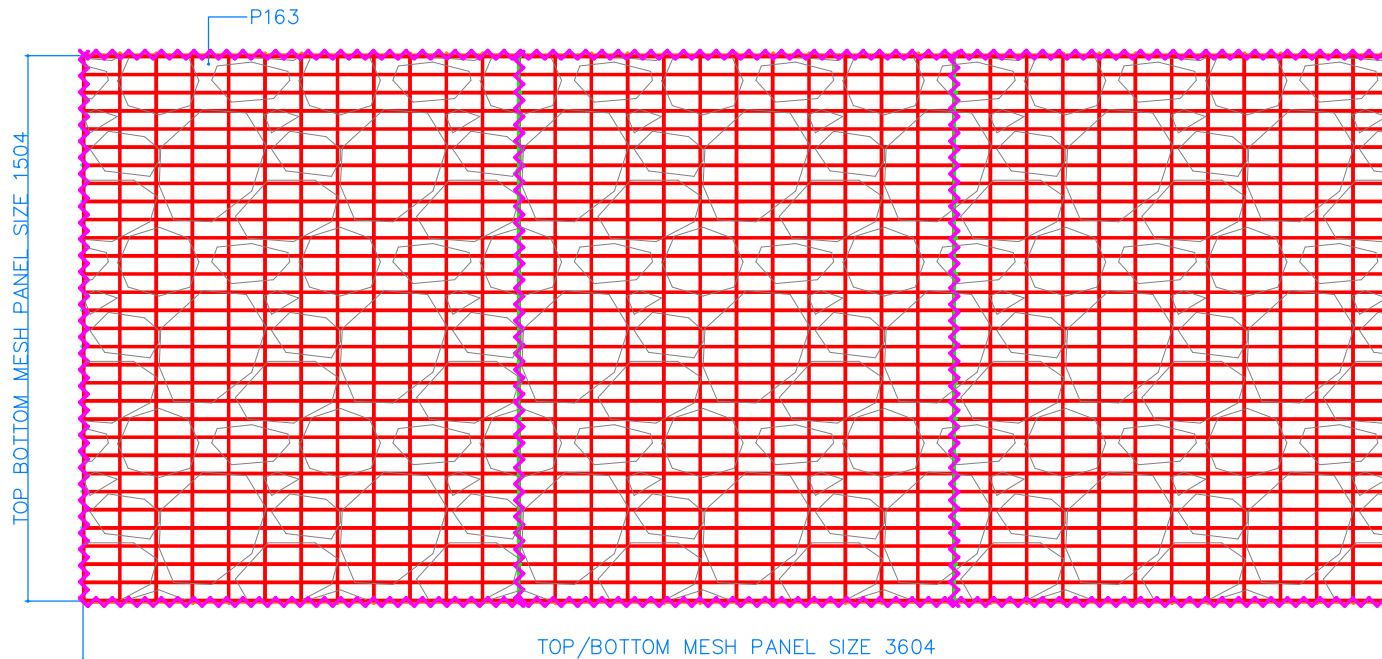

PLAN /TOP

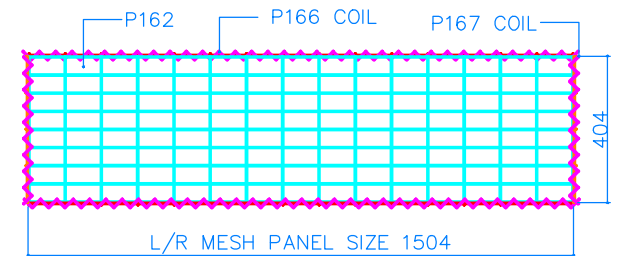

SIDE VIEW

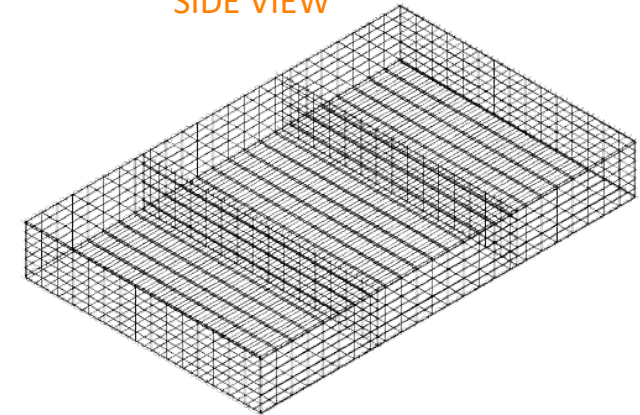

BOM					
MARK	PROFILE	QTY	LENGTH	WIDTH	MAT/FINISH
GC160	ASSEMBLY	1	-	-	GALVANISED STEEL WITH PVC COATING
P161	WELDED MESH	2	3604	404	
P162	WELDED MESH	2	1504	404	
P163	WELDED MESH	2	3604	404	
P164	WELDED MESH	2	1504	404	
P155	COIL	4	3626	Ø3	
P166	COIL	8	1533	Ø3	
P167	COIL	8	408	Ø3	

DESIGNED BY: MAAZ

DRAWN BY: HUMAYON

CHECKED BY: ADT

APPROVED BY: MJI

SUPPLIER:



HITECH
FENCE AND STEEL FACTORY

BUILDING 3824, STREET NIRA, 2ND INDUSTRIAL CITY,
14338 RIYADH SAUDI ARABIA +966 11 474 8635

DRAWING TITLE:

GABION COMMERCIAL (GC160)

PAPER
SIZE

A3

SHEET NO.

01 / 01

DRAWING NO.:


HITECH-GAB-GC-CODE-002

REV. NO.

A

SCALE: AS SHOWN


DATE: 12-Mar-24

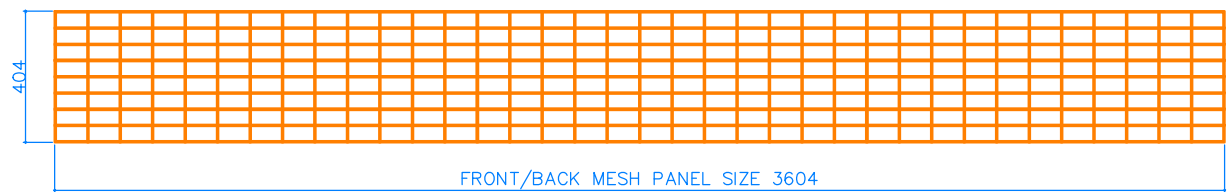


P161 FRONT/BACK MESH PANEL
QTY-02 MESH SIZE 100X50
WIRE DIA 4MM




(P165) COIL OD 26 ID 20
QTY-04 (WIRE DIA 3MM)
NUMBERS OF TURN 81

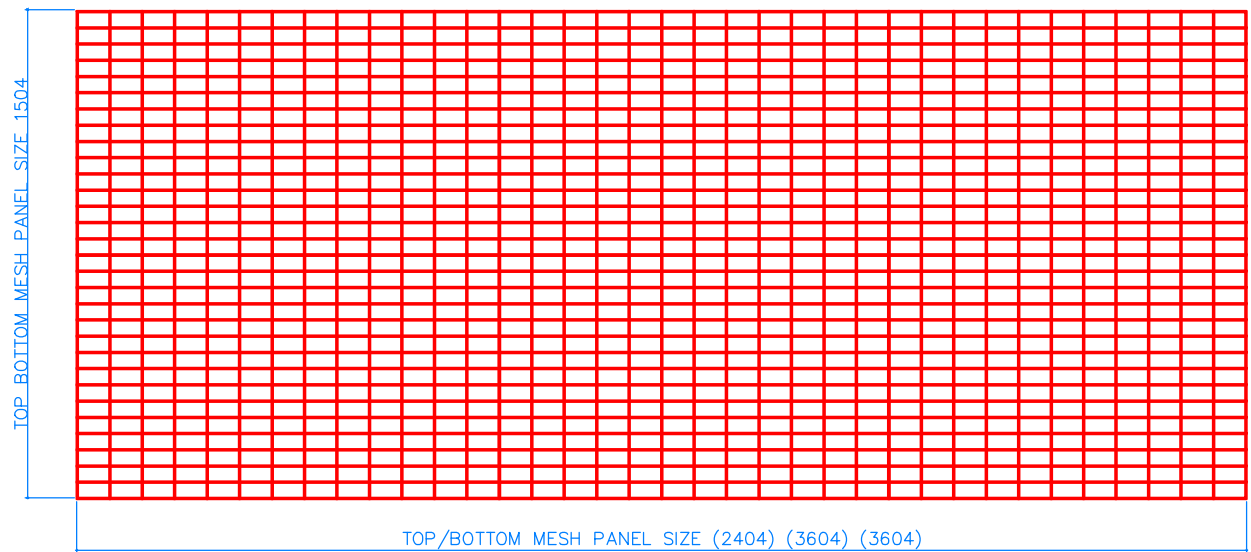


P153 TOP/BOTTOM MESH PANEL
QTY-02 MESH SIZE 100X50
WIRE DIA 4MM

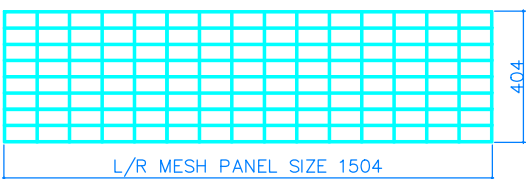


P162 LEFT/RIGHT MESH PANEL
QTY-02 MESH SIZE 100X50
WIRE DIA 4MM

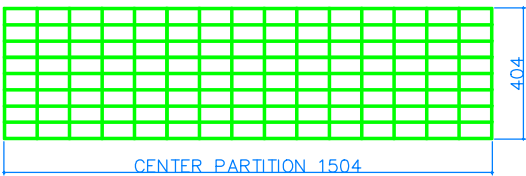

P164 CENTER PARTITION MESH PANEL
QTY-03 MESH SIZE 100X50
WIRE DIA 4MM

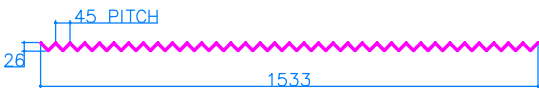


(P166) COIL OD 26 ID 20
QTY-08 (WIRE DIA 3MM)
NUMBERS OF TURN 34

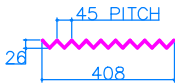


(P167) COIL OD 26 ID 20
QTY-08 (WIRE DIA 3MM)
NUMBERS OF TURN 08


DESIGNED BY: MAAZ	SUPPLIER: 	
DRAWN BY: HUMAYON		
CHECKED BY: ADT		
APPROVED BY: MJI	BUILDING 3824, STREET NIRA, 2ND INDUSTRIAL CITY, 14338 RIYADH SAUDI ARABIA +966 11 474 8635	
DRAWING TITLE: GABION COMMERCIAL (GC160)	PAPER SIZE: A3	SHEET NO.: 01 / 01
DRAWING NO.: HITECH-GAB-GC-CODE-002	REV. NO.: A	SCALE: AS SHOWN DATE: 12-Mar-24

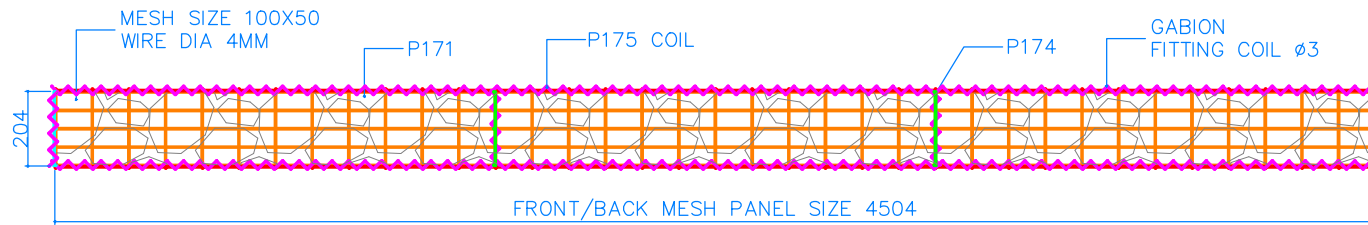


ELEVATION FRONT

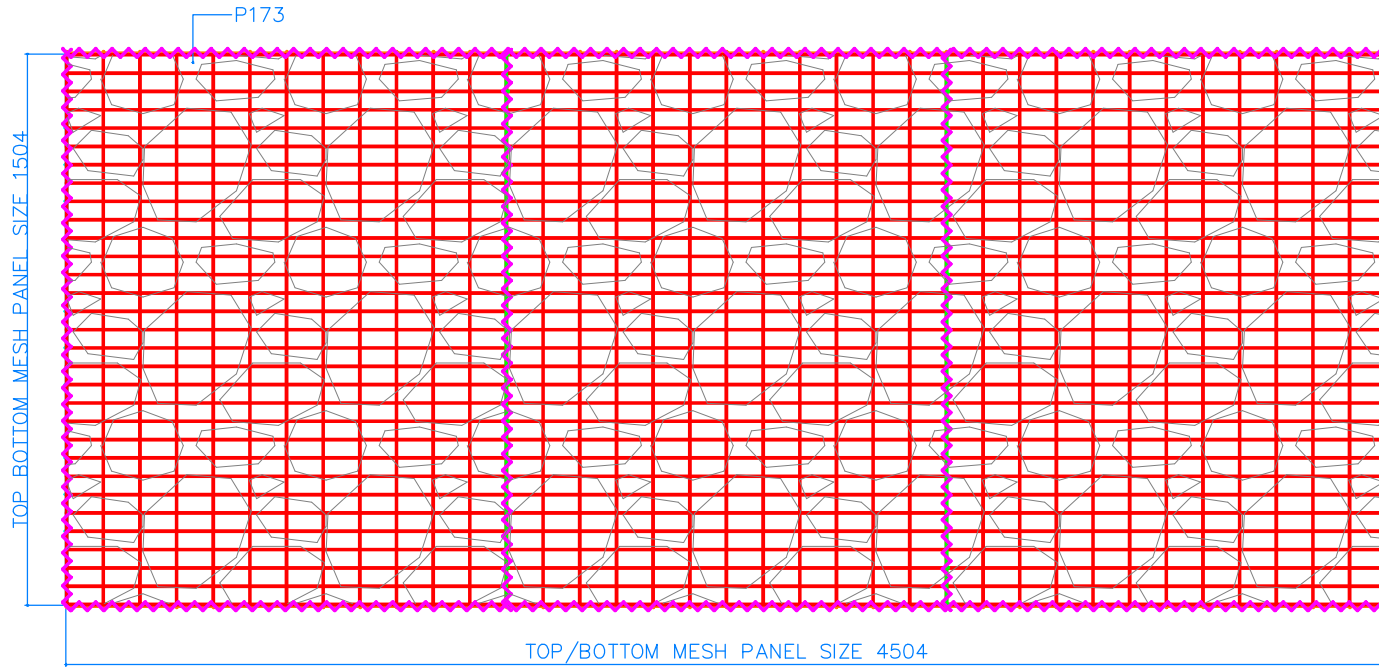

PLAN /TOP

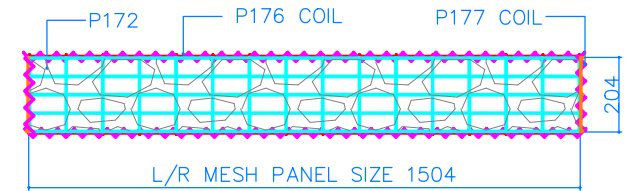

SIDE VIEW

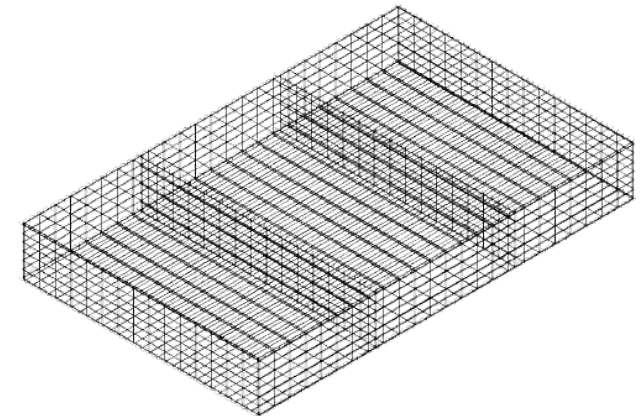

BOM					
MARK	PROFILE	QTY	LENGTH	WIDTH	MAT/FINISH
GC170	ASSEMBLY	1	-	-	GALVANISED STEEL WITH PVC COATING
P171	WELDED MESH	2	3604	404	
P172	WELDED MESH	2	1504	404	
P173	WELDED MESH	2	3604	404	
P174	WELDED MESH	2	1504	404	
P175	COIL	4	3626	Ø3	
P176	COIL	8	1533	Ø3	
P177	COIL	8	408	Ø3	

DESIGNED BY: MAAZ

DRAWN BY: HUMAYON

CHECKED BY: ADT

APPROVED BY: MJI

SUPPLIER:



BUILDING 3824, STREET NIRA, 2ND INDUSTRIAL CITY,
14338 RIYADH SAUDI ARABIA +966 11 474 8635

DRAWING TITLE:

GABION COMMERCIAL (GC170)

PAPER
SIZE

A3

SHEET NO.

01 / 01

DRAWING NO.:


HITECH-GAB-GC-CODE-002

REV. NO.

A


SCALE: AS SHOWN

DATE: 12-Mar-24

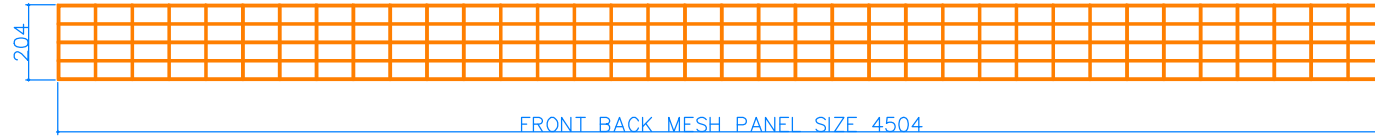


FRONT BACK MESH PANEL SIZE 4504

P171 FRONT/BACK MESH PANEL
QTY-02 MESH SIZE 100X50
WIRE DIA 4MM

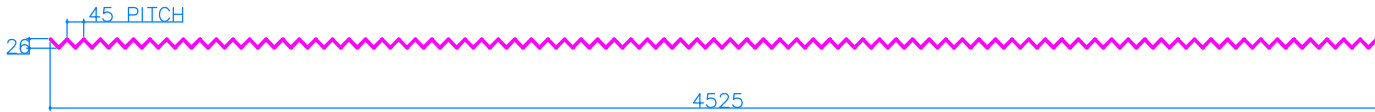


(P175) COIL OD 26 ID 20
QTY-04 (WIRE DIA 3MM)
NUMBERS OF TURN 100

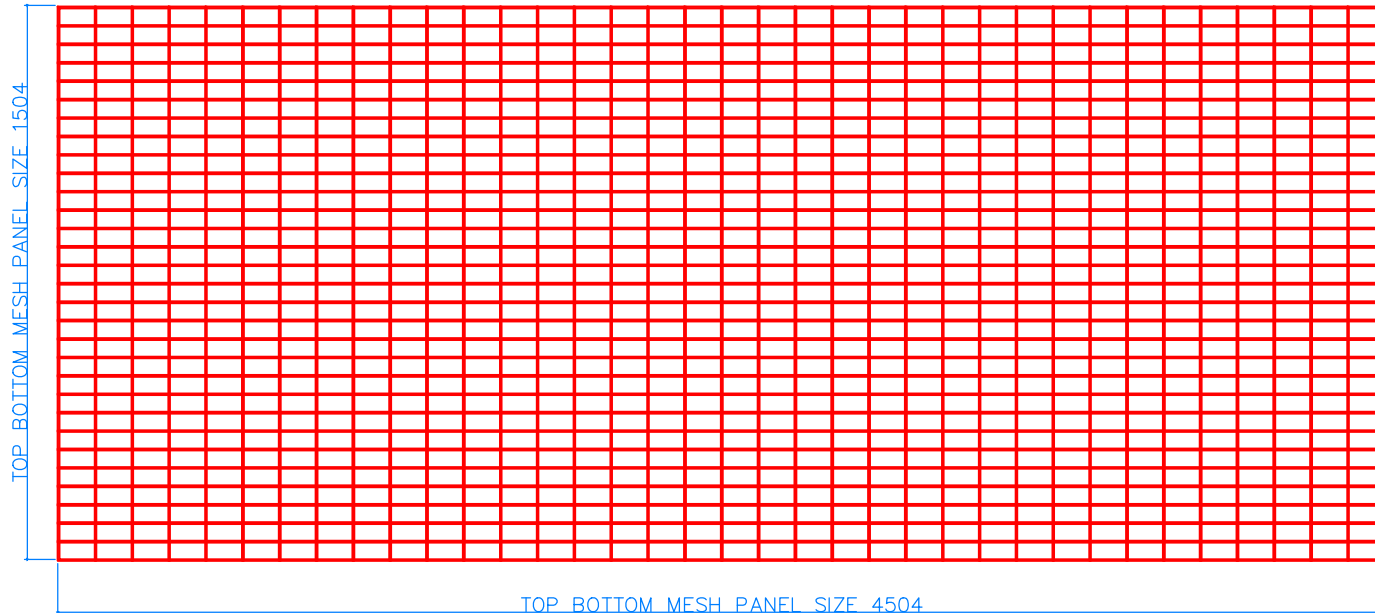


TOP BOTTOM MESH PANEL SIZE 4504

P143 TOP/BOTTOM MESH PANEL
QTY-02 MESH SIZE 100X50
WIRE DIA 4MM

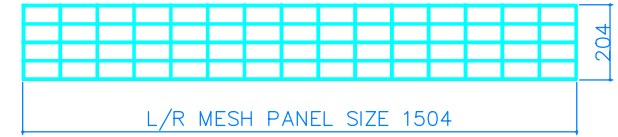


L/R MESH PANEL SIZE 1504

P172 LEFT/RIGHT MESH PANEL
QTY-02 MESH SIZE 100X50
WIRE DIA 4MM

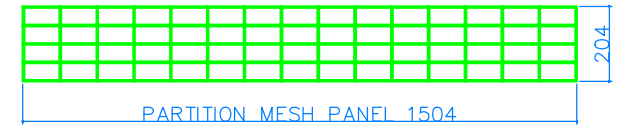

PARTITION MESH PANEL 1504

P174 CENTER PARTITION MESH PANEL
QTY-03 MESH SIZE 100X50
WIRE DIA 4MM

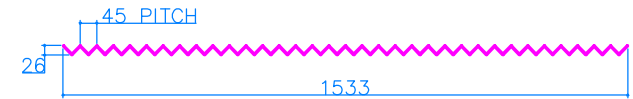


(P176) COIL OD 26 ID 20
QTY-08 (WIRE DIA 3MM)
NUMBERS OF TURN 34




(P177) COIL OD 26 ID 20
QTY-08 (WIRE DIA 3MM)
NUMBERS OF TURN 05


DESIGNED BY: MAAZ	 HITECH FENCE AND STEEL FACTORY		
DRAWN BY: HUMAYON			
CHECKED BY: ADT			
APPROVED BY: MJI		BUILDING 3824, STREET NIRA, 2ND INDUSTRIAL CITY, 14338 RIYADH SAUDI ARABIA +966 11 474 8635	
DRAWING TITLE: GABION COMMERCIAL (GC170)		PAPER SIZE A3	SHEET NO. 01 / 01
DRAWING NO.: HITECH-GAB-GC-CODE-002		REV. NO. A	SCALE: AS SHOWN DATE: 12-Mar-24

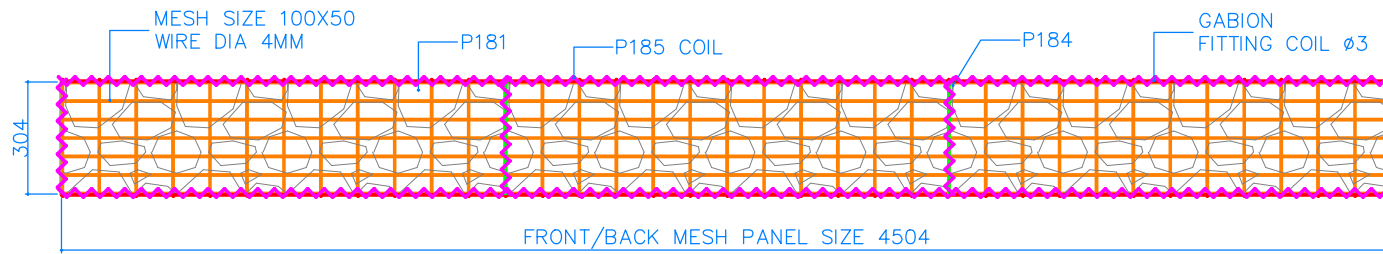


ELEVATION FRONT

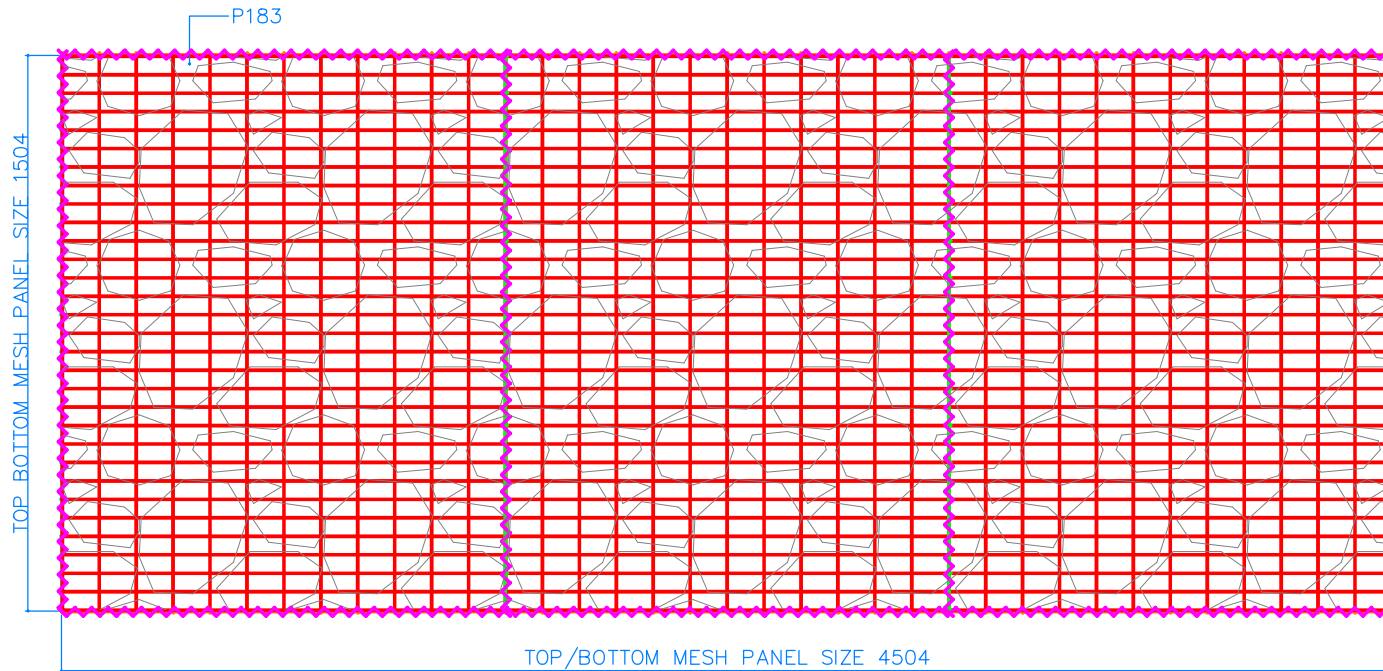

PLAN /TOP

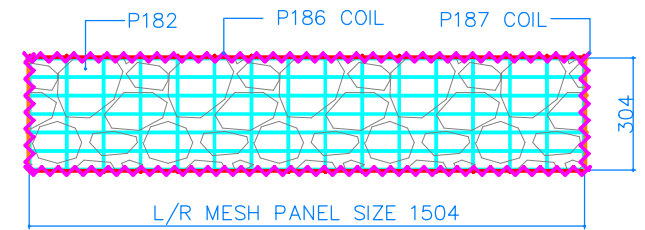

SIDE VIEW

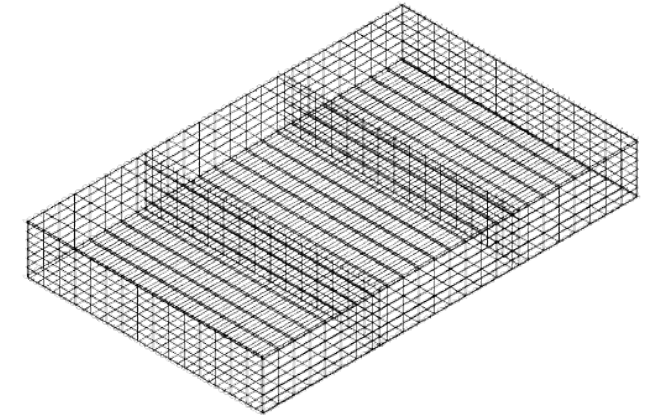

BOM					
MARK	PROFILE	QTY	LENGTH	WIDTH	MAT/FINISH
GC180	ASSEMBLY	1	-	-	GALVANISED STEEL WITH PVC COATING
P181	WELDED MESH	2	3604	404	
P182	WELDED MESH	2	1504	404	
P183	WELDED MESH	2	3604	404	
P184	WELDED MESH	2	1504	404	
P185	COIL	4	3626	Ø3	
P186	COIL	8	1533	Ø3	
P187	COIL	8	408	Ø3	


DESIGNED BY: MAAZ
DRAWN BY: HUMAYON
CHECKED BY: ADT
APPROVED BY: MJI

SUPPLIER:




BUILDING 3824, STREET NIRA, 2ND INDUSTRIAL CITY,
14338 RIYADH SAUDI ARABIA +966 11 474 8635

DRAWING TITLE: GABION COMMERCIAL (GC180)	PAPER SIZE A3	SHEET NO. 01 / 01
DRAWING NO.: HITECH-GAB-GC-CODE-002	REV. NO. A	SCALE: AS SHOWN DATE: 12-Mar-24

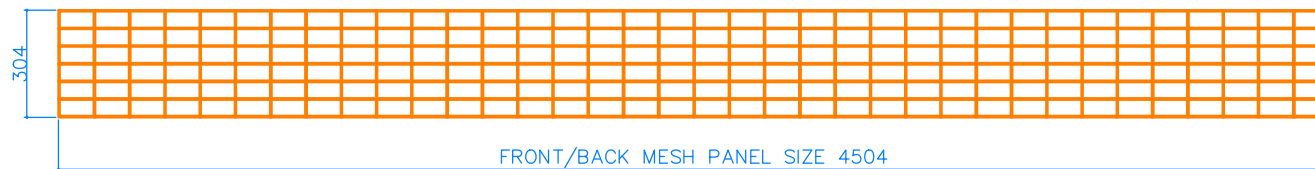


FRONT/BACK MESH PANEL SIZE 4504

P181 FRONT/BACK MESH PANEL
QTY-02 MESH SIZE 100X50
WIRE DIA 4MM

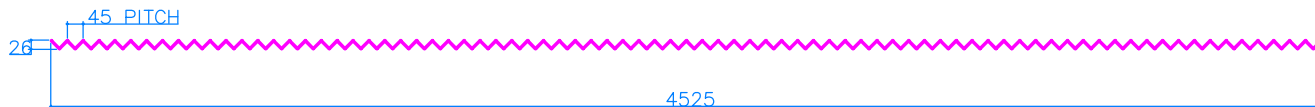


(P185) COIL OD 26 ID 20
QTY-04 (WIRE DIA 3MM)
NUMBERS OF TURN 100

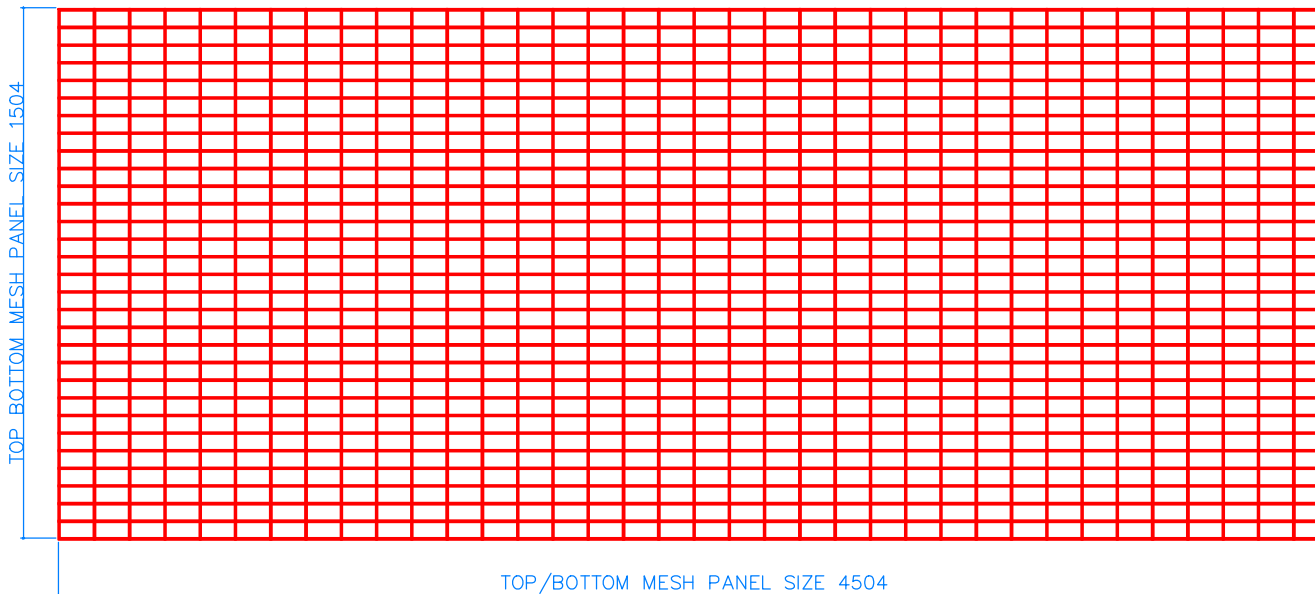


TOP/BOTTOM MESH PANEL SIZE 4504

P183 TOP/BOTTOM MESH PANEL
QTY-02 MESH SIZE 100X50
WIRE DIA 4MM

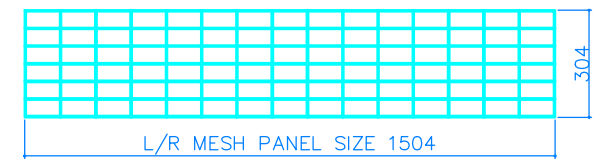


L/R MESH PANEL SIZE 1504

P182 LEFT/RIGHT MESH PANEL
QTY-02 MESH SIZE 100X50
WIRE DIA 4MM

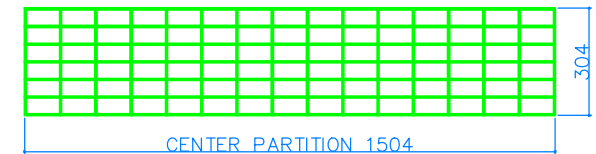


CENTER PARTITION 1504

P184 CENTER PARTITION MESH PANEL
QTY-03 MESH SIZE 100X50
WIRE DIA 4MM

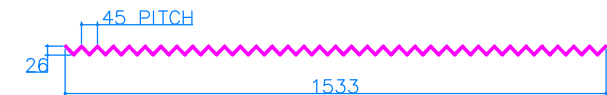


(P186) COIL OD 26 ID 20
QTY-08 (WIRE DIA 3MM)
NUMBERS OF TURN 34

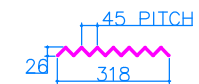


(P187) COIL OD 26 ID 20
QTY-08 (WIRE DIA 3MM)
NUMBERS OF TURN 08

DESIGNED BY: MAZ	SUPPLIER:	 HITECH FENCE AND STEEL FACTORY	
DRAWN BY: HUMAYON			
CHECKED BY: ADT			
APPROVED BY: MJI			
DRAWING TITLE:		PAPER SIZE	SHEET NO.
GABION COMMERCIAL (GC180)		A3	01 / 01
DRAWING NO.:		REV. NO.	SCALE: AS SHOWN
HITECH-GAB-GC-CODE-002		A	DATE: 12-Mar-24


BUILDING 3824, STREET NIRA, 2ND INDUSTRIAL CITY,
14338 RIYADH SAUDI ARABIA +966 11 474 8635

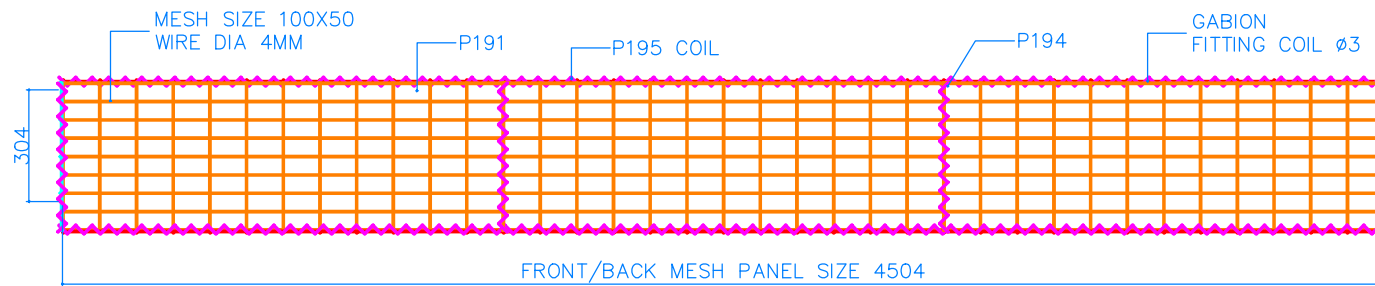


ELEVATION FRONT

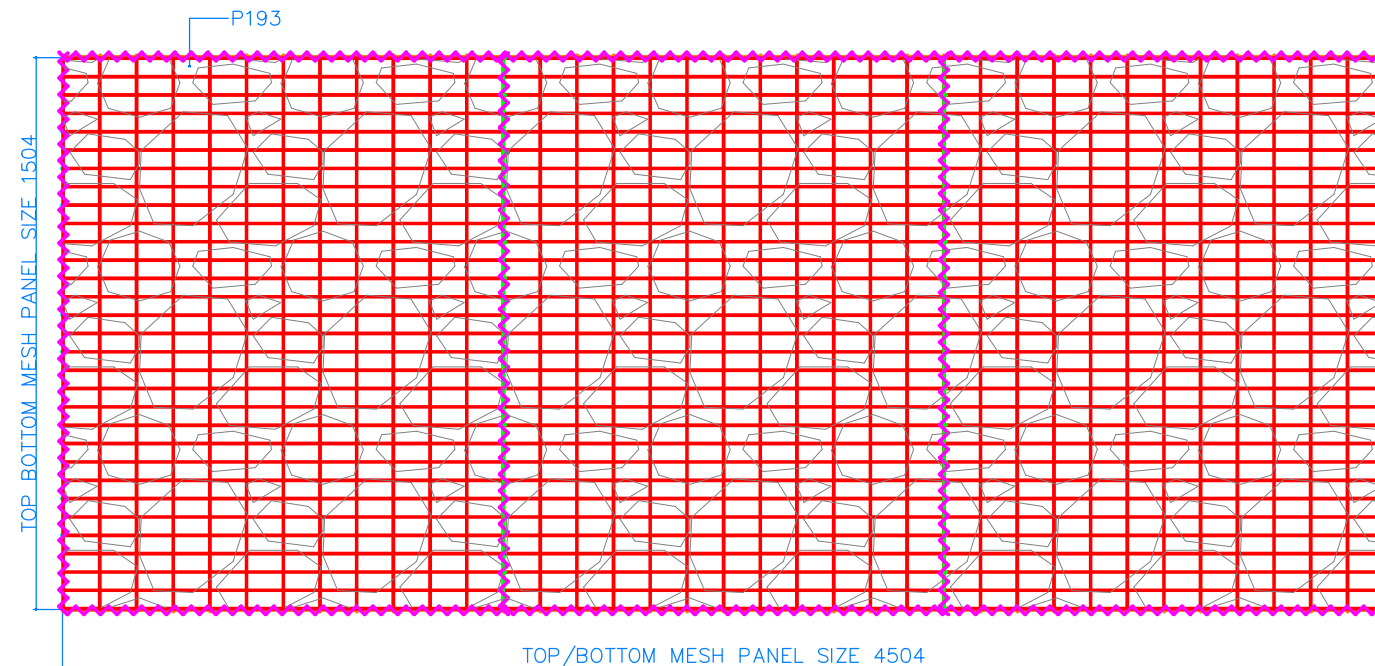

PLAN /TOP

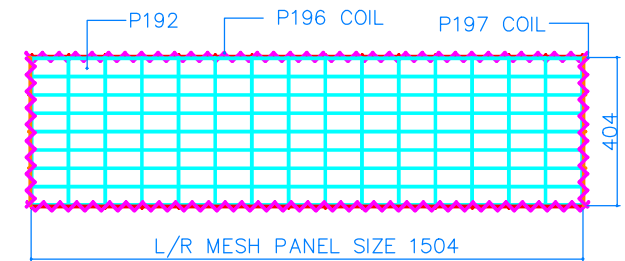

SIDE VIEW

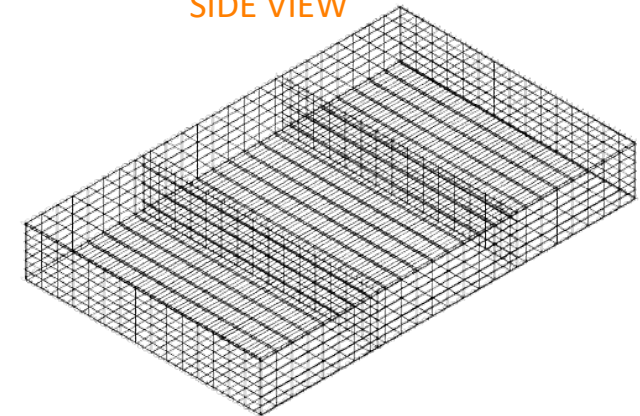

BOM					
MARK	PROFILE	QTY	LENGTH	WIDTH	MAT/FINISH
GC180	ASSEMBLY	1	-	-	GALVANISED STEEL WITH PVC COATING
P181	WELDED MESH	2	3604	404	
P182	WELDED MESH	2	1504	404	
P183	WELDED MESH	2	3604	404	
P184	WELDED MESH	2	1504	404	
P185	COIL	4	3626	Ø3	
P186	COIL	8	1533	Ø3	
P187	COIL	8	408	Ø3	



DESIGNED BY: MAAZ
DRAWN BY: HUMAYON
CHECKED BY: ADT
APPROVED BY: MJ

SUPPLIER:



BUILDING 3824, STREET NIRA, 2ND INDUSTRIAL CITY,
14338 RIYADH SAUDI ARABIA +966 11 474 8635

DRAWING TITLE: GABION COMMERCIAL (GC180)	PAPER SIZE A3	SHEET NO. 01 / 01
DRAWING NO.: HITECH-GAB-GC-CODE-002	REV. NO. A	SCALE: AS SHOWN DATE: 12-Mar-24

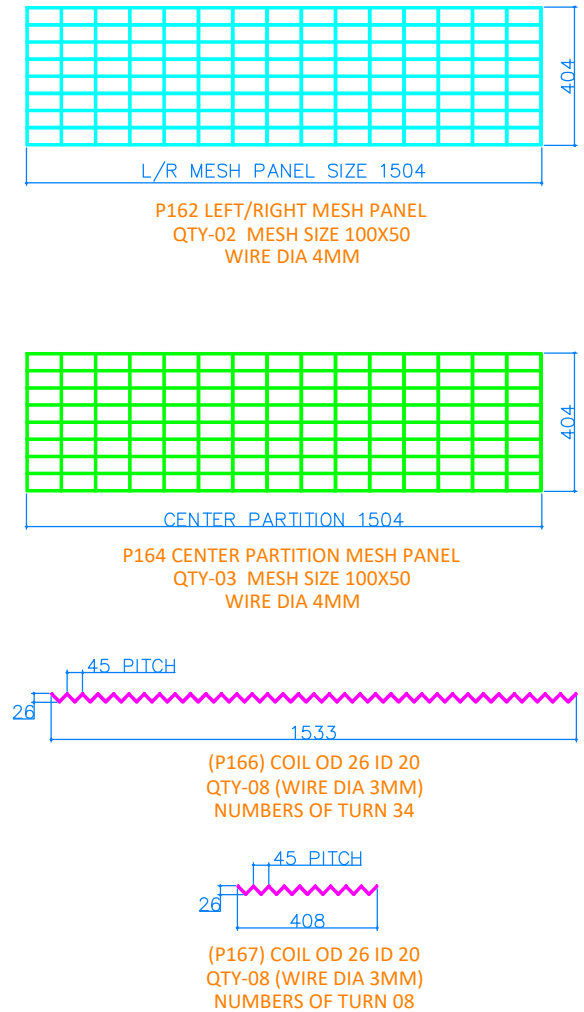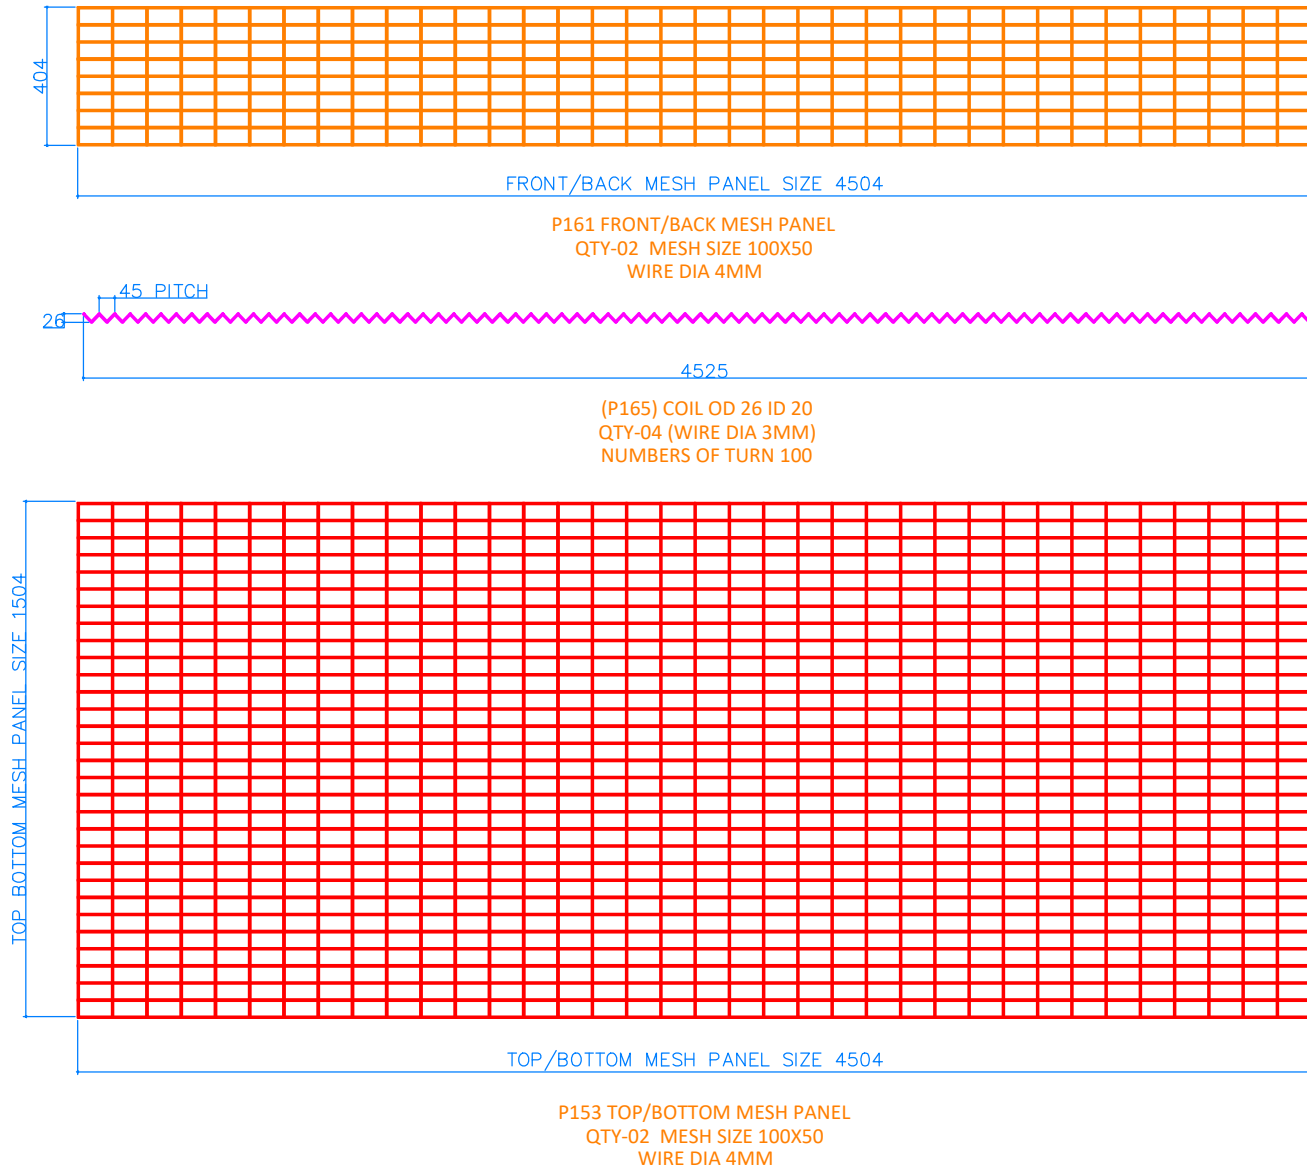

DESIGNED BY: MAAZ	SUPPLIER:	 HITECH FENCE AND STEEL FACTORY	
DRAWN BY: HUMAYON			
CHECKED BY: ADT		BUILDING 3824, STREET NIRA, 2ND INDUSTRIAL CITY, 14338 RIYADH SAUDI ARABIA +966 11 474 8635	
APPROVED BY: MJI			
DRAWING TITLE: GABION COMMERCIAL (GC180)	PAPER SIZE: A3	SHEET NO. 01 / 01	
DRAWING NO.: HITECH-GAB-GC-CODE-002	REV. NO. A	SCALE: AS SHOWN DATE: 12-Mar-24	