

BOM

| MARK | PROFILE | QTY | LENGTH | WIDTH | MAT/FINISH |
|--------|-------------|-----|--------|-------|---------------------|
| GC-210 | ASSEMBLY | 1 | - | - | GALVANISED STEEL |
| P-211 | WELDED MESH | 4 | 2004 | 1004 | |
| P-212 | WELDED MESH | 4 | 1504 | 1004 | |
| P-213 | WELDED MESH | 10 | 1004 | 1004 | |
| P-214 | COIL | 28 | 1030 | Ø3 | |
| P-215 | COIL | 4 | 1530 | Ø3 | |
| P-216 | COIL | 4 | 2030 | Ø3 | |

DESIGNED BY: MAAZ

DRAWN BY: HUMAYON

CHECKED BY: ADT

APPROVED BY: MJ

SUPPLIER:

**HITECH**
FENCE AND STEEL FACTORYBUILDING 3824, STREET NIRA, 2ND INDUSTRIAL CITY,
14338 RIYADH SAUDI ARABIA +966 11 474 8635

DRAWING TITLE:

RETAINING WALL

PAPER
SIZE

A3

SHEET NO.

01 / 01

DRAWING NO.:


HITECH-GC210-GEN-001

REV. NO.


A

SCALE: AS SHOWN


DATE: 7-Apr-24

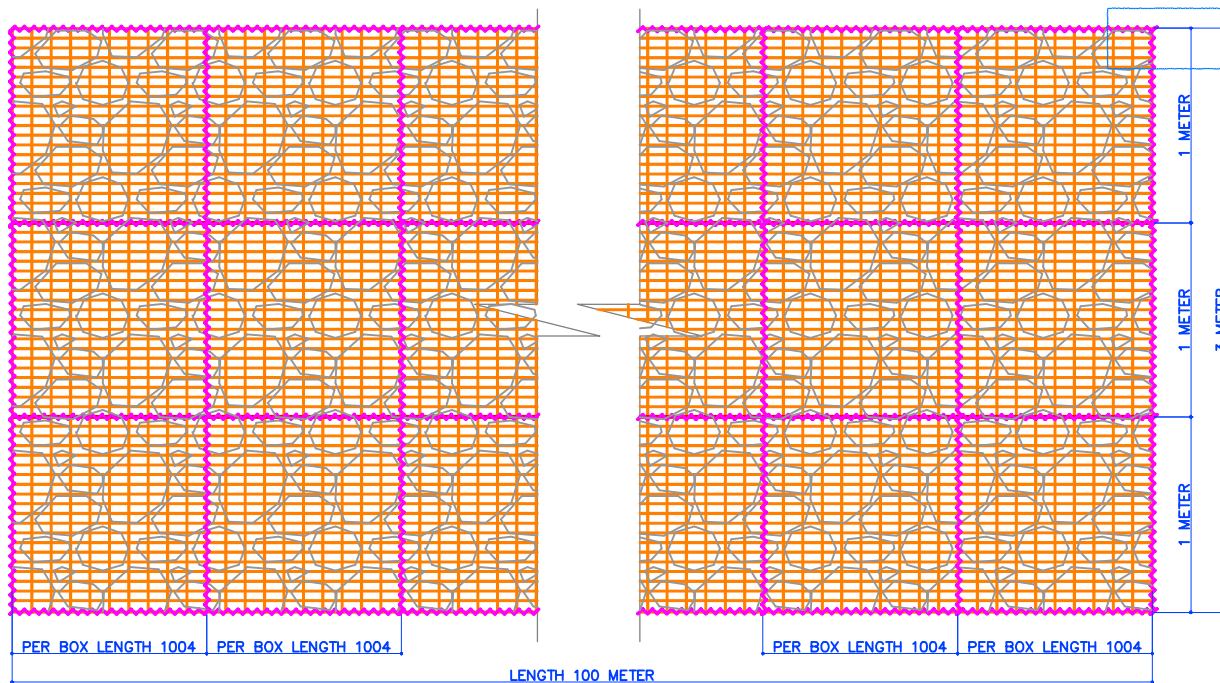


ELEVATION FRONT

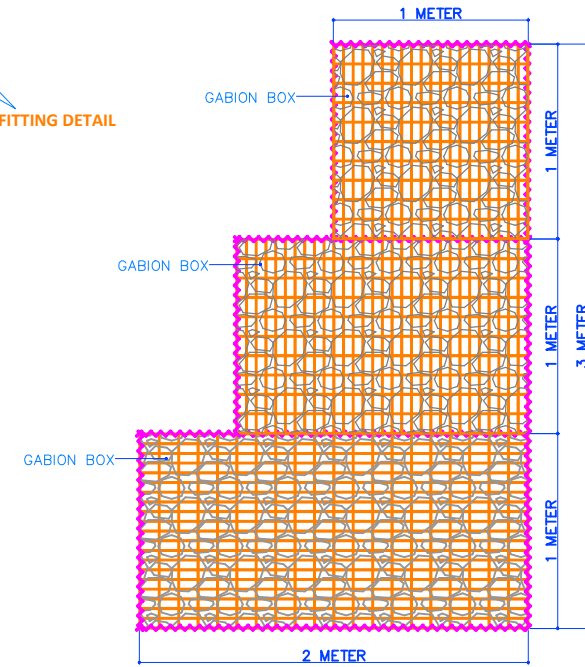

SIDE SECTION

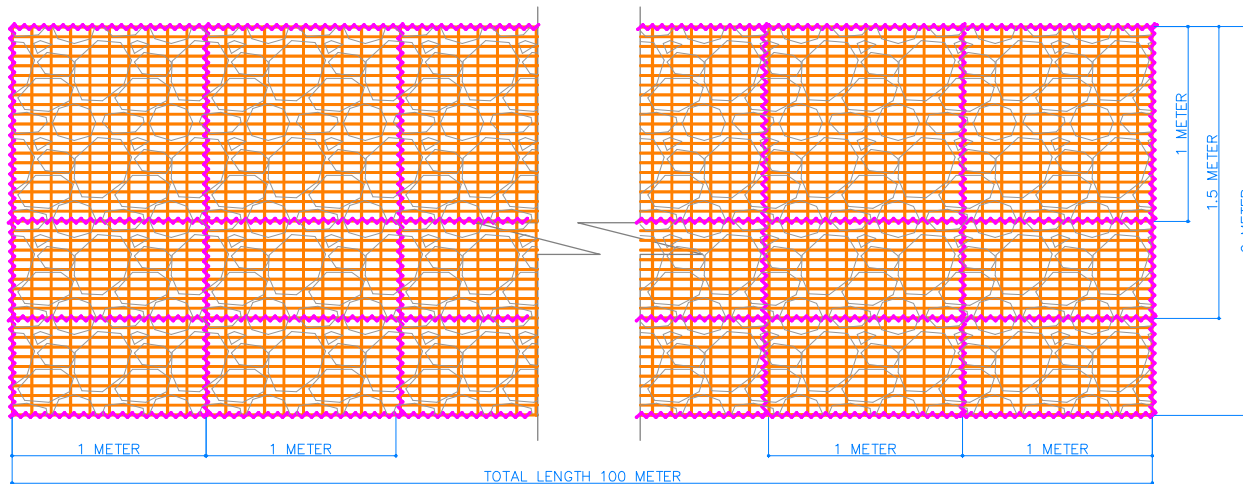

TOP/PLAN

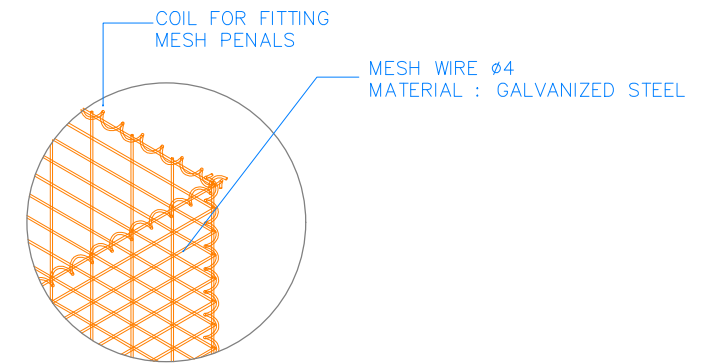

FITTING DETAIL

| | | | |
|---------------------|------------|--|--|
| DESIGNED BY: MAAZ | SUPPLIER: |  | |
| DRAWN BY: HUMAYON | | | |
| CHECKED BY: ADT | | BUILDING 3824, STREET NIRA, 2ND INDUSTRIAL CITY, 14338 RIYADH SAUDI ARABIA +966 11 474 8635 | |
| APPROVED BY: MJI | | | |
| DRAWING TITLE: | PAPER SIZE | SHEET NO. | |
| RETAINING WALL | A3 | 01 / 01 | |
| DRAWING NO.: | REV. NO. | SCALE: AS SHOWN | |
| HITECH-GC210-GEN-01 | A | DATE: 14-Apr-24 | |