




**ELEVATION WALL**

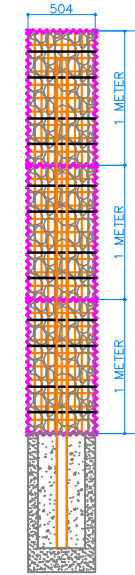


**SIDE-VIEW**

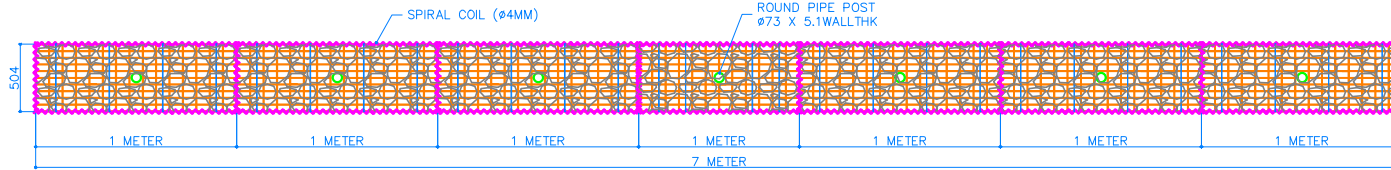

**TOP-VIEW**

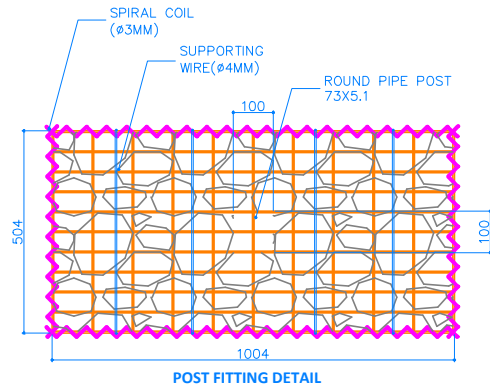

DESIGNED BY: MAAZ	SUPPLIER:	
DRAWN BY: HUMAYON	 BUILDING 3824, STREET NIRA, 2ND INDUSTRIAL CITY, 14338 RIYADH SAUDI ARABIA +966 11 474 8635	
CHECKED BY: ADT		
APPROVED BY: MJI	PAPER SIZE	SHEET NO.
DRAWING TITLE:	A3	01 / 01
FREE STANDING WALL	REV. NO.	SCALE: AS SHOWN
DRAWING NO.:	A	DATE: 16-Apr-24
HITECH-F.S.W-GEN-002		